

**BOROUGH OF TRAFFORD (PROHIBITION OF WAITING AND LOADING
AND PROVISION OF PARKING) ORDER 2001
(AMENDMENT NO 248)(TEMPORARY)ORDER 2023**

WHEREAS the Council of the Borough of Trafford, as highway authority for Altrincham, in the Borough of Trafford, is satisfied that, in order to to maintain pedestrian safety, parking on the lengths of road in the schedules below be amended, for the duration of the order.

NOW THEREFORE the Council, in exercise of the powers conferred by Section 14 of the Road Traffic Regulation Act 1984, as amended, and of all other enabling powers hereby make the following order:-

1. No person shall cause or permit any vehicle to wait, at any time, within the length of highway specified in Schedule 1 to this Order;
2. No person shall cause or permit any vehicle to wait, on the days and during the hours stated, within the length of highway specified in Schedule 2 to this Order,
3. No person shall cause or permit any vehicle to wait, at any time, within the length of highway specified in Schedule 3 to this Order other than holders of the specified permit;
4. Nothing in Articles 1, 2 and 3 to this Order shall apply to emergency vehicles and statutory undertakers (in the case of an emergency);
5. Nothing in Articles 1, 2 and 3 to this Order shall apply to anything done upon the direction or with the permission of a Police Constable in uniform;
6. This Order shall come into operation on 1st August 2023 and may be cited as the Borough of Trafford (Prohibition of Waiting and Loading and Provision of Parking) Order 2001 (Amendment No 248)(Temporary) Order 2023.

SCHEDULE

Lengths of road in Altrincham in the Borough of Trafford

Schedule 1 - No Waiting - At Any Time

Street	Side	From	To
Lloyd Square, Altrincham, northwest/southeast arm	both	A point 5 metres northwest of its junction with the main carriageway	Its junction with the main carriageway

Schedule 2 - No Waiting Monday – Saturday 8am – 6pm

Street	Side	From	To
Lloyd Square, Altrincham	Northwest & South	A point on its northwesterly side 25 metres south of its junction with the northwest/southeast arm	Its cul-de-sac end, including its cul-de sac end
Lloyd Square, Altrincham	South & Southeast	Its cul-de-sac end, including its cul-de sac end	A point 15 metres south of its junction with Regent Road

Schedule 3 – Permit BP2 Holder Parking Only - At Any Time

Street	Side	From	To
Lloyd Square, Altrincham	Northwest	Its junction with the northwest/southeast arm	A point on its northwesterly side 25 metres south of its junction with the northwest/southeast arm

THE COMMON SEAL of
TRAFFORD BOROUGH COUNCIL

was hereunto affixed this day of July 2023

in the presence of: -

AUTHORISED SIGNATORY

BOROUGH OF TRAFFORD (PROHIBITION OF WAITING AND LOADING AND PROVISION OF PARKING) ORDER 2001 (AMENDMENT NO 248)(TEMPORARY) ORDER 2023

NOTICE IS HEREBY GIVEN that, in order to maintain pedestrian safety, Trafford Borough Council has made an Order the effect of which will be to introduce waiting and parking restrictions as follows:-

Schedule 1 - No Waiting - At Any Time

Street	Side	From	To
Lloyd Square, Altrincham, northwest/southeast arm	both	A point 5 metres northwest of its junction with the main carriageway	Its junction with the main carriageway

Schedule 2 - No Waiting Monday – Saturday 8am – 6pm

Street	Side	From	To
Lloyd Square, Altrincham	Northwest & South	A point on its northwesterly side 25 metres south of its junction with the northwest/southeast arm	Its cul-de-sac end, including its cul-de sac end
Lloyd Square, Altrincham	South & Southeast	Its cul-de-sac end, including its cul-de sac end	A point 15 metres south of its junction with Regent Road

Schedule 3 – Permit BP2 Holder Parking Only - At Any Time

Street	Side	From	To
Lloyd Square, Altrincham	Northwest	Its junction with the northwest/southeast arm	A point on its northwesterly side 25 metres south of its junction with the northwest/southeast arm

During the term of this temporary Order the existing restrictions on the above lengths of road will be temporarily suspended and replaced with these proposed restrictions.

The notice and plan can be viewed on-line at www.trafford.gov.uk/trafficregulationorders

The Order will come into operation on 1st August 2023 and will continue in force for a period not exceeding 18 months.

Dated 28th July 2023
 One Trafford/Trafford Council,
 Traffic Section,
 Tatton House,
 Caldey Road,
 Manchester,
 M23 9LF

**BOROUGH OF TRAFFORD (PROHIBITION OF WAITING AND LOADING AND PROVISION OF PARKING)
ORDER 2001 (AMENDMENT NO 248)(TEMPORARY) ORDER 2023**

NOTICE IS HEREBY GIVEN that, in order to maintain pedestrian safety, Trafford Borough Council has made an Order, the effect of which will be to introduce waiting and parking restrictions on lengths of Lloyd Square, Altrincham.

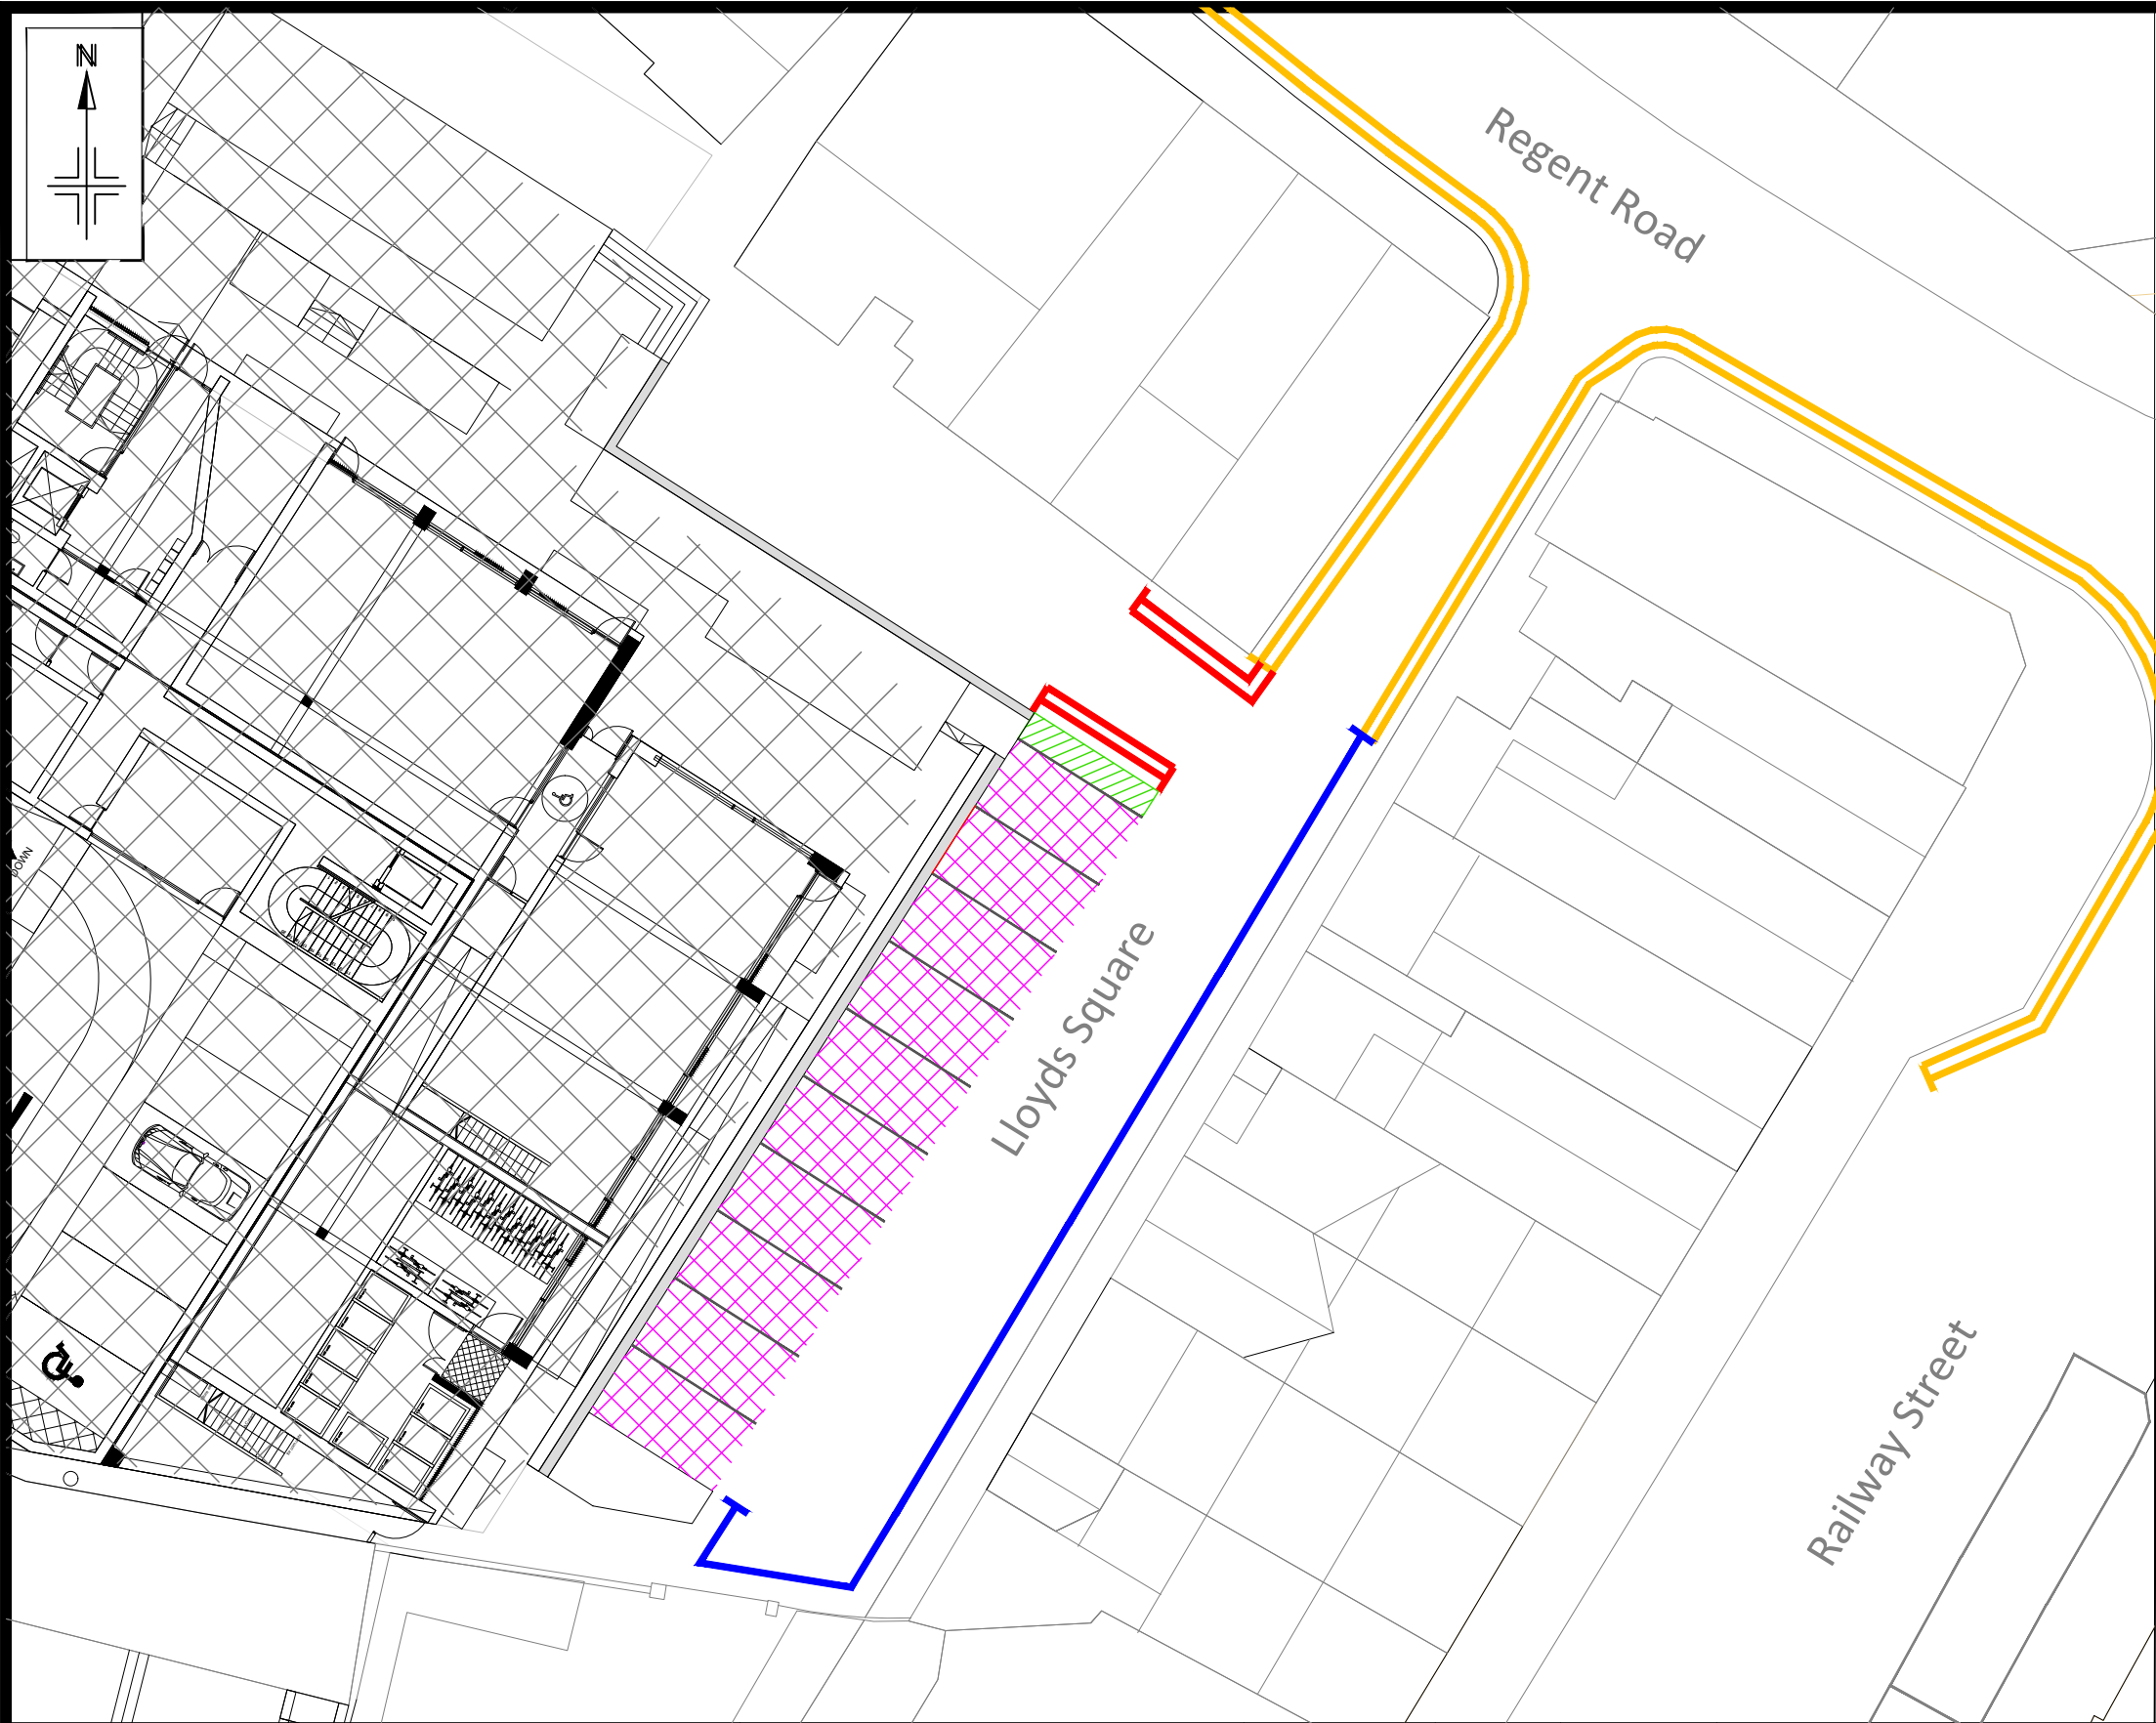
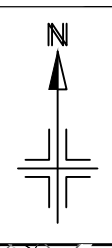
During the term of this temporary Order the existing restrictions on the above lengths of road will be temporarily suspended and replaced with these proposed restrictions.







The notice and plan can be viewed on-line at www.trafford.gov.uk/trafficregulationorders

The Order will come into operation on 1st August 2023 and will continue in force for a period not exceeding 18 months.

Dated: 28th July 2023

One Trafford/Trafford Council, Traffic Section, Tatton House, Caldey Road, Manchester, M23 9LF



KEY	
	Development area
	Proposed No Waiting At Any Time
	Proposed No Waiting Mon-Sat 8:00am- 6:00pm.
	Proposed Business Permit Bays At Any Time
	Existing No Waiting At Any Time to remain
	Hatched area

Reproduced from the Ordnance Survey mapping with the permission of the Controller of Her Majesty's Stationery Office © Crown copyright. Unauthorised reproduction infringes Crown copyright and may lead to prosecution or civil proceedings. Trafford Borough Council OS Licence No. LA076392 1999

Notes: No Dimensions to be scaled from this drawing. All Dimensions are to be checked on site.

REV.	DATE	REVISION DETAILS	DRAWN	CHECKED	APPROVED

PROJECT & TITLE
Lloyd Square, Altrincham
Proposed Permit Parking & Waiting Restrictions



DRAWN AK	CHECKED SW	APPROVED KH
SCALE NTS	DRAWING NO. E9122-001	REVISION -
DATE 11/07/22	FILE PATH	