

**BOROUGH OF TRAFFORD (PROHIBITION OF WAITING AND LOADING
AND PROVISION OF PARKING) ORDER 2001
(AMENDMENT NO 240)(PART B) ORDER 2023**

Trafford Borough Council in exercise of its powers under Sections 1, 2, 4, 32, 35, 45, 46, 47, 49 and 53 of the Road Traffic Regulation Act 1984, as amended, (the Act of 1984) and Part IV of Schedule 9 to the Act of 1984 and of all other enabling powers and after consultation with the Chief Officer of Police for Greater Manchester in accordance with Part III of Schedule 9 to the Act of 1984, hereby makes the following Order:

PART I - GENERAL

1. This Order shall come into operation on 28th April 2023 and may be cited as the Borough of Trafford (Prohibition of Waiting and Loading and Provision of Parking Order 2001)(Amendment No 240)(Part B) Order 2023.
2. This Order forms an amendment to the provisions of the Borough of Trafford (Prohibition of Waiting and Loading and Provision of Parking) Order 2001, as amended, ("the 2001 Order").
3. The Interpretation Act 1978 shall apply for the interpretation of this Order as it applies for the interpretation of an Act of Parliament.
4. The expressions, definitions and interpretations specified in Article 4 of the 2001 Order shall apply equally to this Order.

PART II - AMENDMENTS

5. The 2001 Order is hereby amended to include the lengths of roads specified in Schedule 1 to this Order, with the following provisions denoted by the corresponding codes:-

i)	No Waiting At Any Time	Code - 7A
i)	No Waiting Mon-Sat 8am-6pm	Code - 6C
ii)	No Waiting Mon to Fri 8am to 6pm	Code - 5C
iii)	No Waiting Mon-Fri 9am-5pm	Code - 5E
iv)	No waiting Mon – Fri 7.30am to 9.30am and 4pm to 6pm	Code - 5G
v)	No Waiting Mon – Fri 9.30am – 3pm	Code - 5N
vi)	No Waiting Mon-Fri 8am-5pm	Code - 5S
vii)	No waiting Mon – Fri 9am to 10am and 4pm to 5pm	Code– 5DDD
viii)	No Waiting At Any Time & No Loading At Any Time	Code - 7A7A
ix)	No Waiting At Any Time & No Loading Mon-Fri 7.30am - 9.30am and 4pm - 6.30pm	Code - 7A5P
6. The lengths of road specified in Schedule 2 to this Order are deleted from the 2001 Order and the provisions of the 2001 Order do not apply to the said lengths of road.
7. The provisions of Articles 5, 6, 7, 8, 9, 10, 11, 12, 13, 14, 15, 16, 16A, 17, 18, 19, 20, 21, 22, 23 and 24 of the 2001 Order, as amended, apply to the lengths of road specified in Schedule 1 to this Order.
8. Save as amended by this Order the provisions of the 2001 Order remain in force.

SCHEDULE

SCHEDULE 1 – Proposed

Street	Side	From	To	Code
Booth Road, Altrincham	North	Its junction with Gorsey Lane	A point 18 metres east of its junction with Gorsey Lane	7A
Booth Road, Altrincham	North	A point 45 metres west of its junction with Grey Road	Its junction with Grey Road	7A7A
Booth Road, Altrincham	South	Its junction with Gorsey Lane	A Point 145 metres east of its junction with Gorsey Lane	7A
Booth Road, Altrincham	South	A point 145 metres east of its junction with Gorsey Lane	A point 285 metres east of its junction with Gorsey Lane	6C
Booth Road, Altrincham	South west	A point 62 metres northwest of its junction with Dunham Road	Its junction with Dunham Road	7A7A
Dunham Road, Altrincham	North	A point 10 metres west of its junction with Gorsey Lane	A point 10 metres east of its junction with Gorsey Lane	7A
Gorsey Lane, Altrincham	North east & East	Its junction with Oldfield Road	A point 10 metres south of its junction with Booth Road	7A
Gorsey Lane, Altrincham	West	Its junction with Oldfield Road	A point 48 metres north of its junction with Dunham Road	7A
Gorsey Lane, Altrincham	Both	A point 25 metres north of its junction with Dunham Road	Its junction with Dunham Road	7A
Grey Road, Altrincham	North west	Its junction with Gorsey lane	A point 20 metres northeast of its junction with Gorsey Lane	7A
Grey Road, Altrincham	North	A point 75 metres northeast of its junction with Gorsey lane	A point 130 metres northeast of its junction with Gorsey Lane	7A
Grey Road, Altrincham	North east	A point 241 metres east of its junction with Gorsey lane	A point 280 metres east of its junction with Gorsey Lane	7A
Grey Road, Altrincham	North	A point 27 metres northwest of its junction with Hartley Road	Its junction with Hartley Road	7A7A
Grey Road, Altrincham	South	Its junction with Gorsey Lane	A point 178 metres east of its junction with Gorsey Lane	7A
Grey Road, Altrincham	South	A point 302 metres northwest of its junction with Booth Road	A point 77 metres northwest of its junction with Booth Road	7A
Grey Road, Altrincham	South west	A point 48 metres northwest of its junction with Booth Road	Its junction with Booth Road	7A7A
Harrington Road, Altrincham	Both	A point 10 metres northwest of its junction with Gorsey Lane	Its junction with Gorsey Lane	7A
Hartley Road, Altrincham	North east & North west	A point 170 metres southeast of its junction with Oldfield Road (Outside No 21)	A point 110 metres northeast of its junction with Wainwright Road	7A
Hartley Road, Altrincham	North west	A point 85 metres northeast of its junction with Wainwright Road	A point 10 metres northeast of its junction with Wainwright Road	5E
Hartley Road, Altrincham	West	Its junction with Wainwright Road	A point 36 metres north of its junction with Grey Road	7A
Hartley Road, Altrincham	West	A point 36 metres north of its junction with Grey Road	Its junction with Grey Road	7A7A
Hartley Road, Altrincham	North west	A point 129 metres northeast of its junction with Wainwright	Its cul-de-sac end, including its cul-de-sac end	7A

		Road		
Hartley Road, Altrincham	South west	A point 13 metres southeast of its junction with Oldfield Road	A point 187 metres southeast of its junction with Oldfield Road	5N
Hartley Road, Altrincham	South east	A point 204 metres northeast of its junction with Grey Road	A point 235 metres northeast of its junction with Grey Road	7A
Hartley Road, Altrincham	South east	A point 250 metres northeast of its junction with Grey Road	its cul-de-sac end, including its cul-de sac end.	7A
Highgate Road, Altrincham	North west	Its junction with Harrington Road	A point 10 metres southwest of its junction with Harrington Road	7A
Highgate Road, Altrincham	North west	A point 10 metres southwest of its junction with Harrington Road	A point 73 metres northeast of its junction with Dunham Road	5G
Highgate Road, Altrincham	North west	A point 73 metres northeast of its junction with Dunham Road	A point 34 metres northeast of its junction with Dunham Road	7A
Highgate Road, Altrincham	South east	Its junction with Gorsey Lane	A point 10 metres southwest of its junction with Gorsey Lane	7A
Highgate Road, Altrincham	South east	A point 10 metres southwest of its junction with Gorsey lane	A point 73 metres northeast of its junction with Dunham Road	5C
Highgate Road, Altrincham	South east	A point 68 metres northeast of its junction with Dunham Road	A point 20 metres northeast of its junction with Dunham Road	7A
Oldfield Road, Altrincham	North	A point 171 metres southwest of its junction with Medway Crescent	A point 45 metres southeast of its junction with Gorsey Lane.	5E
Oldfield Road, Altrincham	North	A point 45 metres southeast of its junction with Gorsey Lane.	A point 10 metres west of its junction with Gorsey Lane	7A
Oldfield Road, Altrincham	South	A point 15 metres southwest of its junction with Hartley Road	A point 91 metres southwest of its junction with Hartley Road	5E
Oldfield Road, Altrincham	South	A point 25 metres southeast of its junction with Gorsey Lane.	A point 10 metres northwest of its junction with Gorsey Lane	7A
The Close, Altrincham	West	A point 24 metres northeast of its junction with Wainwright Road	Its junction with Wainwright Road	7A
The Close, Altrincham	East	A point 10 metres northeast of its junction with Wainwright Road	Its junction with Wainwright Road	7A
Wainwright Road, Altrincham	North	A point 10 metres southeast of its junction with Gorsey Lane	A point 10 metres west of its junction with The Close	5DDD
Wainwright Road, Altrincham	North	A point 10 metres west of its junction with The Close	A point 14 metres east of its junction with The Close	7A
Wainwright Road, Altrincham	North	A point 14 metres east of its junction with The Close	A point 20 metres northwest of its junction with Hartley Road	5DDD
Wainwright Road, Altrincham	North east	A point 20 metres northwest of Its junction with Hartley Road	Its junction with Hartley Road	7A
Wainwright Road, Altrincham	Both	Its junction with Gorsey Lane	A point 10 metres southeast of its junction with Gorsey Lane	7A
Wainwright Road, Altrincham	South west	A point 10 metres southeast of its junction with Gorsey Lane	A point 28 metres northwest of its junction with Hartley Road	5E

Schedule 2 - revoked

Street	Side	From	To	Code
Booth Road, Altrincham	South	A point 112 metres east of its junction with Gorsey Lane	A point 285 metres east of its junction with Gorsey Lane	6C
Booth Road, Altrincham	South west	A point 62 metres northwest of its junction with Dunham Road	Its junction with Dunham Road	7A5P
Booth Road, Altrincham	North	A point 45 metres west of its junction with Grey Road	Its junction with Grey Road	7A5P
Grey Road, Altrincham	North	A point 27 metres northwest of its junction with Hartley Road	Its junction with Hartley Road	7A5P
Grey Road, Altrincham	South	A point 302 metres northwest of its junction with Booth Road	A point 77 metres northwest of its junction with Booth Road	5S
Grey Road, Altrincham	South west	A point 48 metres northwest of its junction with Booth Road	Its junction with Booth Road	7A5P
Hartley Road, Altrincham	North east and North west	A point 185 metres southeast of its junction with Oldfield Road (Outside No 21)	A point 110 metres northeast of its junction with Wainwright Road	7A
Hartley Road, Altrincham	West	A point 36 metres north of its junction with Grey Road	Its junction with Grey Road	7A5P
Hartley Road, Altrincham	North west	A point 10 metres northeast of its junction with Wainwright Road	A point 85 metres northeast of its junction with Wainwright Road	5S
Hartley Road, Altrincham	West	Its junction with Wainwright Road	A point 39 metres north of its junction with Grey Road	7A
Wainwright Road, Altrincham	South west	A point 103 metres northwest of its junction with Hartley Road	A point 28 metres northwest of its junction with Hartley Road	5E
Wainwright Road, Altrincham	North east	A point 10 metres northwest of its junction with Hartley Road	Its junction with Hartley Road	7A

**THE COMMON SEAL of
TRAFFORD BOROUGH COUNCIL**

was hereunto affixed this 20th day of April 2023

in the presence of: -



AUTHORISED SIGNATORY



87209

BOROUGH OF TRAFFORD (PROHIBITION OF WAITING AND LOADING AND PROVISION OF PARKING) ORDER 2001 (AMENDMENT NO 240)(PART B) ORDER 2023

NOTICE IS HEREBY GIVEN that Trafford Borough Council has made an Order under the Road Traffic Regulation Act 1984.

The effect of the Order will be to amend the Borough of Trafford (Prohibition of Waiting and Loading and Provision of Parking) Order 2001, as amended, (“the 2001 Order”) by the introduction or removal of the following provisions:

- | | | |
|----|---|-------------|
| a) | No Waiting At Any Time | Code - 7A |
| b) | No Waiting Mon-Sat 8am-6pm | Code - 6C |
| c) | No Waiting Mon to Fri 8am to 6pm | Code - 5C |
| d) | No Waiting Mon-Fri 9am-5pm | Code - 5E |
| e) | No waiting Mon – Fri 7.30am to 9.30am and 4pm to 6pm | Code - 5G |
| f) | No Waiting Mon – Fri 9.30am – 3pm | Code - 5N |
| g) | No Waiting Mon-Fri 8am-5pm | Code - 5S |
| h) | No waiting Mon – Fri 9am to 10am and 4pm to 5pm | Code– 5DDD |
| i) | No Waiting At Any Time & No Loading At Any Time | Code - 7A7A |
| j) | No Waiting At Any Time & No Loading Mon-Fri
7.30am - 9.30am and 4pm - 6.30pm | Code - 7A5P |

on the lengths of roads specified in Schedules 1 and 2 hereto by the addition, to the Schedule to the 2001 Order, of the length of road specified in Schedule 1 below and by the removal, from the Schedule to the 2001 Order, of the lengths of road specified in Schedule 2 below.

SCHEDULE

SCHEDULE 1 – Proposed

Street	Side	From	To	Code
Booth Road, Altrincham	North	Its junction with Gorse Lane	A point 18 metres east of its junction with Gorse Lane	7A
Booth Road, Altrincham	North	A point 45 metres west of its junction with Grey Road	Its junction with Grey Road	7A7A
Booth Road, Altrincham	South	Its junction with Gorse Lane	A Point 145 metres east of its junction with Gorse Lane	7A
Booth Road, Altrincham	South	A point 145 metres east of its junction with Gorse Lane	A point 285 metres east of its junction with Gorse Lane	6C
Booth Road, Altrincham	South west	A point 62 metres northwest of its junction with Dunham Road	Its junction with Dunham Road	7A7A
Dunham Road, Altrincham	North	A point 10 metres west of its junction with Gorse Lane	A point 10 metres east of its junction with Gorse Lane	7A
Gorse Lane, Altrincham	North east & East	Its junction with Oldfield Road	A point 10 metres south of its junction with Booth Road	7A
Gorse Lane, Altrincham	West	Its junction with Oldfield Road	A point 48 metres north of its junction with Dunham Road	7A
Gorse Lane, Altrincham	Both	A point 25 metres north of its junction with Dunham Road	Its junction with Dunham Road	7A
Grey Road, Altrincham	North west	Its junction with Gorse lane	A point 20 metres northeast of its junction with Gorse Lane	7A
Grey Road, Altrincham	North	A point 75 metres northeast of its junction with Gorse lane	A point 130 metres northeast of its junction with Gorse Lane	7A
Grey Road, Altrincham	North east	A point 241 metres east of its junction with Gorse lane	A point 280 metres east of its junction with Gorse Lane	7A

Grey Road, Altrincham	North	A point 27 metres northwest of its junction with Hartley Road	Its junction with Hartley Road	7A7A
Grey Road, Altrincham	South	Its junction with Gorse Lane	A point 178 metres east of its junction with Gorse Lane	7A
Grey Road, Altrincham	South	A point 302 metres northwest of its junction with Booth Road	A point 77 metres northwest of its junction with Booth Road	7A
Grey Road, Altrincham	South west	A point 48 metres northwest of its junction with Booth Road	Its junction with Booth Road	7A7A
Harrington Road, Altrincham	Both	A point 10 metres northwest of its junction with Gorse Lane	Its junction with Gorse Lane	7A
Hartley Road, Altrincham	North east & North west	A point 170 metres southeast of its junction with Oldfield Road (Outside No 21)	A point 110 metres northeast of its junction with Wainwright Road	7A
Hartley Road, Altrincham	North west	A point 85 metres northeast of its junction with Wainwright Road	A point 10 metres northeast of its junction with Wainwright Road	5E
Hartley Road, Altrincham	West	Its junction with Wainwright Road	A point 36 metres north of its junction with Grey Road	7A
Hartley Road, Altrincham	West	A point 36 metres north of its junction with Grey Road	Its junction with Grey Road	7A7A
Hartley Road, Altrincham	North west	A point 129 metres northeast of its junction with Wainwright Road	Its cul-de-sac end, including its cul-de-sac end	7A
Hartley Road, Altrincham	South west	A point 13 metres southeast of its junction with Oldfield Road	A point 187 metres southeast of its junction with Oldfield Road	5N
Hartley Road, Altrincham	South east	A point 204 metres northeast of its junction with Grey Road	A point 235 metres northeast of its junction with Grey Road	7A
Hartley Road, Altrincham	South east	A point 250 metres northeast of its junction with Grey Road	its cul-de-sac end, including its cul-de sac end.	7A
Highgate Road, Altrincham	North west	Its junction with Harrington Road	A point 10 metres southwest of its junction with Harrington Road	7A
Highgate Road, Altrincham	North west	A point 10 metres southwest of its junction with Harrington Road	A point 73 metres northeast of its junction with Dunham Road	5G
Highgate Road, Altrincham	North west	A point 73 metres northeast of its junction with Dunham Road	A point 34 metres northeast of its junction with Dunham Road	7A
Highgate Road, Altrincham	South east	Its junction with Gorse Lane	A point 10 metres southwest of its junction with Gorse Lane	7A
Highgate Road, Altrincham	South east	A point 10 metres southwest of its junction with Gorse lane	A point 73 metres northeast of its junction with Dunham Road	5C
Highgate Road, Altrincham	South east	A point 68 metres northeast of its junction with Dunham Road	A point 20 metres northeast of its junction with Dunham Road	7A
Oldfield Road, Altrincham	North	A point 171 metres southwest of its junction with Medway Crescent	A point 45 metres southeast of its junction with Gorse Lane.	5E
Oldfield Road, Altrincham	North	A point 45 metres southeast of its junction with Gorse Lane.	A point 10 metres west of its junction with Gorse Lane	7A
Oldfield Road, Altrincham	South	A point 15 metres southwest of its junction with Hartley Road	A point 91 metres southwest of its junction with Hartley Road	5E
Oldfield Road, Altrincham	South	A point 25 metres southeast of its junction with Gorse Lane.	A point 10 metres northwest of its junction with Gorse Lane	7A
The Close,	West	A point 24 metres northeast of	Its junction with Wainwright	7A

Altrincham		its junction with Wainwright Road	Road	
The Close, Altrincham	East	A point 10 metres northeast of its junction with Wainwright Road	Its junction with Wainwright Road	7A
Wainwright Road, Altrincham	North	A point 10 metres southeast of its junction with Gorsey Lane	A point 10 metres west of its junction with The Close	5DDD
Wainwright Road, Altrincham	North	A point 10 metres west of its junction with The Close	A point 14 metres east of its junction with The Close	7A
Wainwright Road, Altrincham	North	A point 14 metres east of its junction with The Close	A point 20 metres northwest of its junction with Hartley Road	5DDD
Wainwright Road, Altrincham	North east	A point 20 metres northwest of its junction with Hartley Road	Its junction with Hartley Road	7A
Wainwright Road, Altrincham	Both	Its junction with Gorsey Lane	A point 10 metres southeast of its junction with Gorsey Lane	7A
Wainwright Road, Altrincham	South west	A point 10 metres southeast of its junction with Gorsey Lane	A point 28 metres northwest of its junction with Hartley Road	5E

Schedule 2 - revoked

Street	Side	From	To	Code
Booth Road, Altrincham	South	A point 112 metres east of its junction with Gorsey Lane	A point 285 metres east of its junction with Gorsey Lane	6C
Booth Road, Altrincham	South west	A point 62 metres northwest of its junction with Dunham Road	Its junction with Dunham Road	7A5P
Booth Road, Altrincham	North	A point 45 metres west of its junction with Grey Road	Its junction with Grey Road	7A5P
Grey Road, Altrincham	North	A point 27 metres northwest of its junction with Hartley Road	Its junction with Hartley Road	7A5P
Grey Road, Altrincham	South	A point 302 metres northwest of its junction with Booth Road	A point 77 metres northwest of its junction with Booth Road	5S
Grey Road, Altrincham	South west	A point 48 metres northwest of its junction with Booth Road	Its junction with Booth Road	7A5P
Hartley Road, Altrincham	North east and North west	A point 185 metres southeast of its junction with Oldfield Road (Outside No 21)	A point 110 metres northeast of its junction with Wainwright Road	7A
Hartley Road, Altrincham	West	A point 36 metres north of its junction with Grey Road	Its junction with Grey Road	7A5P
Hartley Road, Altrincham	North west	A point 10 metres northeast of its junction with Wainwright Road	A point 85 metres northeast of its junction with Wainwright Road	5S
Hartley Road, Altrincham	West	Its junction with Wainwright Road	A point 39 metres north of its junction with Grey Road	7A
Wainwright Road, Altrincham	South west	A point 103 metres northwest of its junction with Hartley Road	A point 28 metres northwest of its junction with Hartley Road	5E
Wainwright Road, Altrincham	North east	A point 10 metres northwest of its junction with Hartley Road	Its junction with Hartley Road	7A

The proposals for Victoria Road/Marsland Road, Sale and Ash Grove area, Bowdon, which were advertised at the same time as the above, were made operative as Amendment No 240 Part A and Amendment 240 Part C on 15th August 2022 and 14th April 2023 respectively.

The Order will come into operation on 28th April 2023, and a copy, together with a map showing the lengths of road to which it relates may be inspected at Altrincham Library during the normal opening hours and online at: www.trafford.gov.uk/trafficregulationorders

If you wish to question the validity of the Order or any provision contained in it on the grounds that it is not within the powers contained in the Road Traffic Regulation Act 1984, or that any requirement of that Act or of any instrument made under it has not been complied with in relation to the Order you may, within six weeks from 25th April 2023 apply to the High Court for that purpose.

Dated: 25th April 2023

One Trafford/Trafford Council,
Traffic Section,
Tatton House,
Caldey Road,
Manchester,
M23 9LF

Abbreviated for papers

BOROUGH OF TRAFFORD (PROHIBITION OF WAITING AND LOADING AND PROVISION OF PARKING) ORDER 2001 (AMENDMENT NO 240)(PART B) ORDER 2023

NOTICE IS HEREBY GIVEN that Trafford Borough Council has made an Order under the Road Traffic Regulation Act 1984.

The effect of the Order will be to amend the Borough of Trafford (Prohibition of Waiting and Loading and Provision of Parking) Order 2001, as amended, (“the 2001 Order”) by the introduction or removal restrictions on lengths of Booth Road, Dunham Road, Gorse Lane, Grey Road, Harrington Road, Hartley Road, Highgate Road, Oldfield Road, The Close and Wainwright Road, Altrincham.

The proposals for Victoria Road/Marsland Road, Sale and Ash Grove area, Bowdon, which were advertised at the same time as the above, were made operative as Amendment No 240 Part A and Amendment 240 Part C on 15th August 2022 and 14th April 2023 respectively.

The Order will come into operation on 28th April 2023, and a copy, together with a map showing the lengths of road to which it relates may be inspected at Altrincham Library during the normal opening hours and online at: www.trafford.gov.uk/trafficregulationorders

If you wish to question the validity of the Order or any provision contained in it on the grounds that it is not within the powers contained in the Road Traffic Regulation Act 1984, or that any requirement of that Act or of any instrument made under it has not been complied with in relation to the Order you may, within six weeks from 25th April 2023 apply to the High Court for that purpose.

Dated: 25th April 2023

One Trafford/Trafford Council, Traffic Section, Tatton House, Manchester, M23 9LF


STATEMENT OF REASONS

Complaints have been received regarding parking problems in the Booth Road area of Altrincham, north of the A56, relating to commuter parking for Altrincham town centre and parking for/at the schools in the area.

In November 2019, the Council carried out an informal consultation with residents and affected frontages in the Booth Road area, who all received a consultation letter, plan and questionnaire regarding the proposed restrictions. Based on the feedback received from that informal consultation, the majority of those residents that responded were in favour of traffic management measures being introduced and some suggestions for further measures were made. Therefore, it is considered that the area would benefit from the introduction of waiting restrictions that would remove obstructive and potentially hazardous parking at key locations, within the area.

The area in question has several different types of residential properties and road types, therefore a mixture of various traffic management measures operating on differing days and times are needed in order to assist the area, as a whole.

It is recommended that, in the interest of residential amenity and safety, to ensure traffic can flow freely along these residential roads and to maintain access for essential service vehicles, including refuse vehicles, the proposals be progressed.

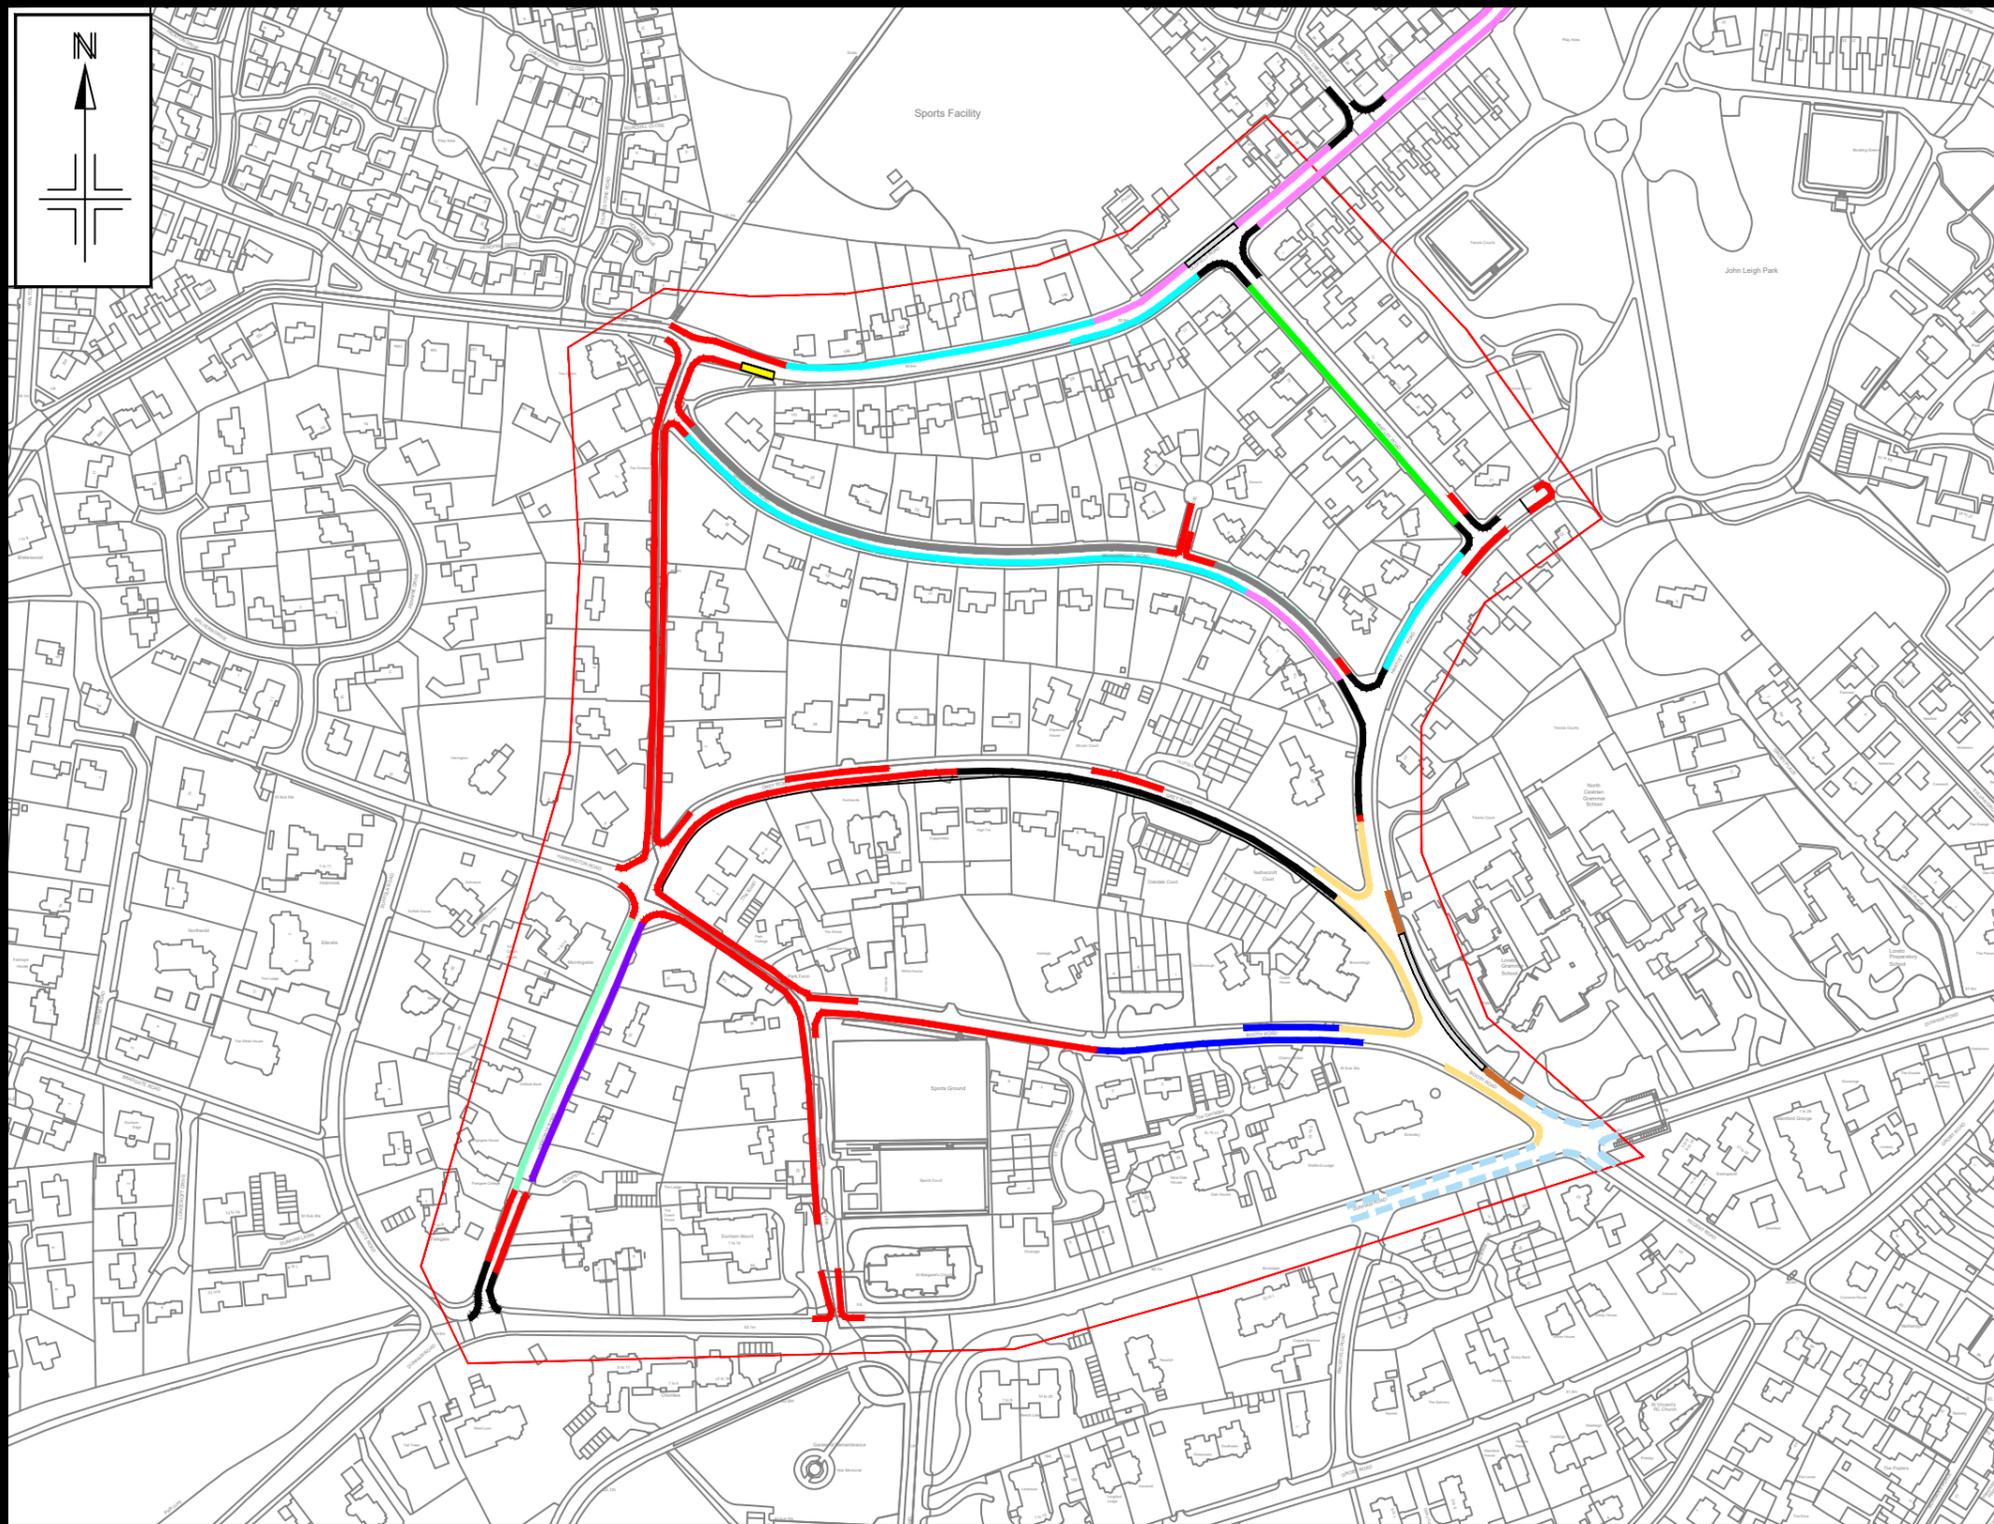

- KEY:**
- Existing No Waiting at Any Time
 - Proposed No Waiting at Any Time & No Loading at Any Time
 - Existing No Waiting, Mon to Sat, 8am - 6pm
 - Existing No Waiting, Mon to Fri, 9am - 5pm
 - Proposed No Waiting at Any Time
 - Proposed No Waiting - Mon to Fri, 9am - 5pm
 - Proposed No Waiting, Mon to Fri, 8am - 6pm
 - Proposed No Waiting, Mon to Fri, 7.30am - 9.30am & 4.00pm - 6.00pm
 - Proposed No Waiting, Mon to Fri, 9.30am to 3.00pm
 - Proposed Bus Stop Clearway, No stopping at any time except for local buses
 - Proposed No Waiting, Mon to Fri, 9am - 10am & 4pm - 5pm
 - Existing School Keep Clear, Mon to Fri, 8am - 5pm
 - Existing Bus Stop Clearway
 - Existing No Waiting and No Loading at Any Time
 - Existing No Waiting and No Loading Mon to Fri 7.30am to 9.30am and 4.30pm to 6.30pm

Reproduced from the Ordnance Survey mapping with the permission of the Controller of Her Majesty's Stationery Office © Crown copyright. Unauthorised reproduction infringes Crown copyright and may lead to prosecution or civil proceedings. Trafford Borough Council OS Licence No. 100023172 2017

Notes: No Dimensions to be scaled from this drawing. All Dimensions are to be checked on site.

REV.	DATE	REVISION DETAILS	DRAWN	CHECKED	APPROVED

PROJECT & TITLE
 Booth Road Area
 Proposed Waiting Restrictions

DRAWN KS	CHECKED KH	APPROVED ST	REVISION
SCALE NTS	DRAWING NO. E9165		-
DATE Jan 22			
FILE PATH R:\BUES\BUI\BET & TICad and Digital Photographs\			