

**BOROUGH OF TRAFFORD (PROHIBITION OF WAITING AND LOADING
AND PROVISION OF PARKING) ORDER 2001
(AMENDMENT NO 240)(PART C) ORDER 2023**

Trafford Borough Council in exercise of its powers under Sections 1, 2, 4, 32, 35, 45, 46, 47, 49 and 53 of the Road Traffic Regulation Act 1984, as amended, (the Act of 1984) and Part IV of Schedule 9 to the Act of 1984 and of all other enabling powers and after consultation with the Chief Officer of Police for Greater Manchester in accordance with Part III of Schedule 9 to the Act of 1984, hereby makes the following Order:

PART I - GENERAL

1. This Order shall come into operation on 14th April 2023 and may be cited as the Borough of Trafford (Prohibition of Waiting and Loading and Provision of Parking Order 2001)(Amendment No 240)(Part C) Order 2023.
2. This Order forms an amendment to the provisions of the Borough of Trafford (Prohibition of Waiting and Loading and Provision of Parking) Order 2001, as amended, ("the 2001 Order").
3. The Interpretation Act 1978 shall apply for the interpretation of this Order as it applies for the interpretation of an Act of Parliament.
4. The expressions, definitions and interpretations specified in Article 4 of the 2001 Order shall apply equally to this Order.

PART II - AMENDMENTS

5. The 2001 Order is hereby amended to include the lengths of roads specified in the Schedule to this Order, with the following provisions denoted by the corresponding codes:-

i)	No Waiting At Any Time	Code - 7A
ii)	No Waiting Mon-Fri 8am-5pm	Code - 5S
6. The provisions of Articles 5, 6, 7, 8, 9, 10, 11, 12, 13, 14, 15, 16, 16A, 17, 18, 19, 20, 21, 22, 23 and 24 of the 2001 Order, as amended, apply to the lengths of road specified in Schedule 1 to this Order.
7. Save as amended by this Order the provisions of the 2001 Order remain in force.

Schedule - proposed

Street	Side	From	To	Code
Ash Grove, Bowdon	East	A point 10 metres north of its junction with York Road	A point 21 metres north of its junction with York Road	7A
Ash Grove, Bowdon	East	A point 31 metres north of its junction with York Road	A point 72 metres north of its junction with York Road.	7A
Ash Grove, Bowdon	West	A point 34 metres north of its junction with York Road	A point 78 metres north of its junction with York Road.	7A
Ash Grove, Bowdon	West	A point 10 metres north of its junction with York Road	A point 34 metres north of its junction with York Road	5S

**THE COMMON SEAL of
TRAFFORD BOROUGH COUNCIL**

was hereunto affixed this 6th day of April 2023

in the presence of: -

M. Lyndon

AUTHORISED SIGNATORY



87195

**BOROUGH OF TRAFFORD (PROHIBITION OF WAITING AND LOADING AND PROVISION OF PARKING)
ORDER 2001 (AMENDMENT NO 240)(PART C) ORDER 2023**

NOTICE IS HEREBY GIVEN that Trafford Borough Council has made an Order under the Road Traffic Regulation Act 1984.

The effect of the Order will be to amend the Borough of Trafford (Prohibition of Waiting and Loading and Provision of Parking) Order 2001, as amended, ("the 2001 Order") by the introduction of the following provisions:

- a) No Waiting At Any Time Code - 7A
- b) No Waiting Mon-Fri 8am-5pm Code - 5S

on the lengths of roads specified in the Schedule hereto by the addition, to the Schedule to the 2001 Order, of the length of road specified in the Schedule below.

Schedule - proposed

Street	Side	From	To	Code
Ash Grove, Bowdon	East	A point 10 metres north of its junction with York Road	A point 21 metres north of its junction with York Road	7A
Ash Grove, Bowdon	East	A point 31 metres north of its junction with York Road	A point 72 metres north of its junction with York Road.	7A
Ash Grove, Bowdon	West	A point 34 metres north of its junction with York Road	A point 78 metres north of its junction with York Road.	7A
Ash Grove, Bowdon	West	A point 10 metres north of its junction with York Road	A point 34 metres north of its junction with York Road	5S

The proposals for Victoria Road/Marsland Road, Sale which were advertised at the same time as the above were made operative on 15th August 2022 as Amendment No 240 Part A.

The proposals for the Barton Road Area of Stretford and the Booth Road Area of Altrincham will be the subject of a future part order or abandoned.

The Order will come into operation on 14th April 2023, and a copy, together with a map showing the lengths of road to which it relates may be inspected at Altrincham Library during their normal opening hours and online at:www.trafford.gov.uk/trafficregulationorders

If you wish to question the validity of the Order or any provision contained in it on the grounds that it is not within the powers contained in the Road Traffic Regulation Act 1984, or that any requirement of that Act or of any instrument made under it has not been complied with in relation to the Order you may, within six weeks from 13th April 2023 apply to the High Court for that purpose.

Dated: 13th April 2023

One Trafford/Trafford Council,
Traffic Section,
Tatton House,
Caldey Road,
Manchester,
M23 9LF

Abbreviated for papers

BOROUGH OF TRAFFORD (PROHIBITION OF WAITING AND LOADING AND PROVISION OF PARKING) ORDER 2001 (AMENDMENT NO 240)(PART C) ORDER 2023

NOTICE IS HEREBY GIVEN that Trafford Borough Council has made an Order under the Road Traffic Regulation Act 1984.

The effect of the Order will be to amend the Borough of Trafford (Prohibition of Waiting and Loading and Provision of Parking) Order 2001, as amended, ("the 2001 Order") by the introduction of restrictions on lengths of Ash Grove, Bowdon.

The proposals for Victoria Road/Marsland Road, Sale which were advertised at the same time as the above were made operative on 15th August 2022 as Amendment No 240 Part A.

The proposals for the Barton Road Area of Stretford and the Booth Road Area of Altrincham will be the subject of a future part order or abandoned.

The Order will come into operation on 14th April 2023, and a copy, together with a map showing the lengths of road to which it relates may be inspected at Altrincham Library during their normal opening hours and online at:

www.trafford.gov.uk/trafficregulationorders

If you wish to question the validity of the Order or any provision contained in it on the grounds that it is not within the powers contained in the Road Traffic Regulation Act 1984, or that any requirement of that Act or of any instrument made under it has not been complied with in relation to the Order you may, within six weeks from 14th April 2023 apply to the High Court for that purpose.

Dated: 14th April 2023

One Trafford/Trafford Council, Traffic Section, Tatton House, Caldey Road, Manchester, M23 9LF




STATEMENT OF REASONS



In August 2021 waiting restrictions were introduced on lengths of Grange Road, South Downs Road, York Road, Eaton Road and Ash Grove, Bowdon to address issues of road safety and obstructive parking.

The Council has subsequently been contacted by residents of Ash Grove, Bowdon regarding the emptying of the waste bins. Unfortunately, due to vehicles continuing to park inappropriately along the cul-de-sac, including on the footway, the refuse vehicles have been prevented from accessing properties on Ash Grove.

It is considered that the proposed new waiting restrictions would help improve access for all vehicles, including refuse vehicles, to manoeuvre and access each property on Ash Grove, Bowdon.

KEY

-  Proposed new No Waiting At Any Time.
-  Proposed No Waiting Mon- Fri 8:00am - 5:00pm
-  Existing waiting restriction to remain

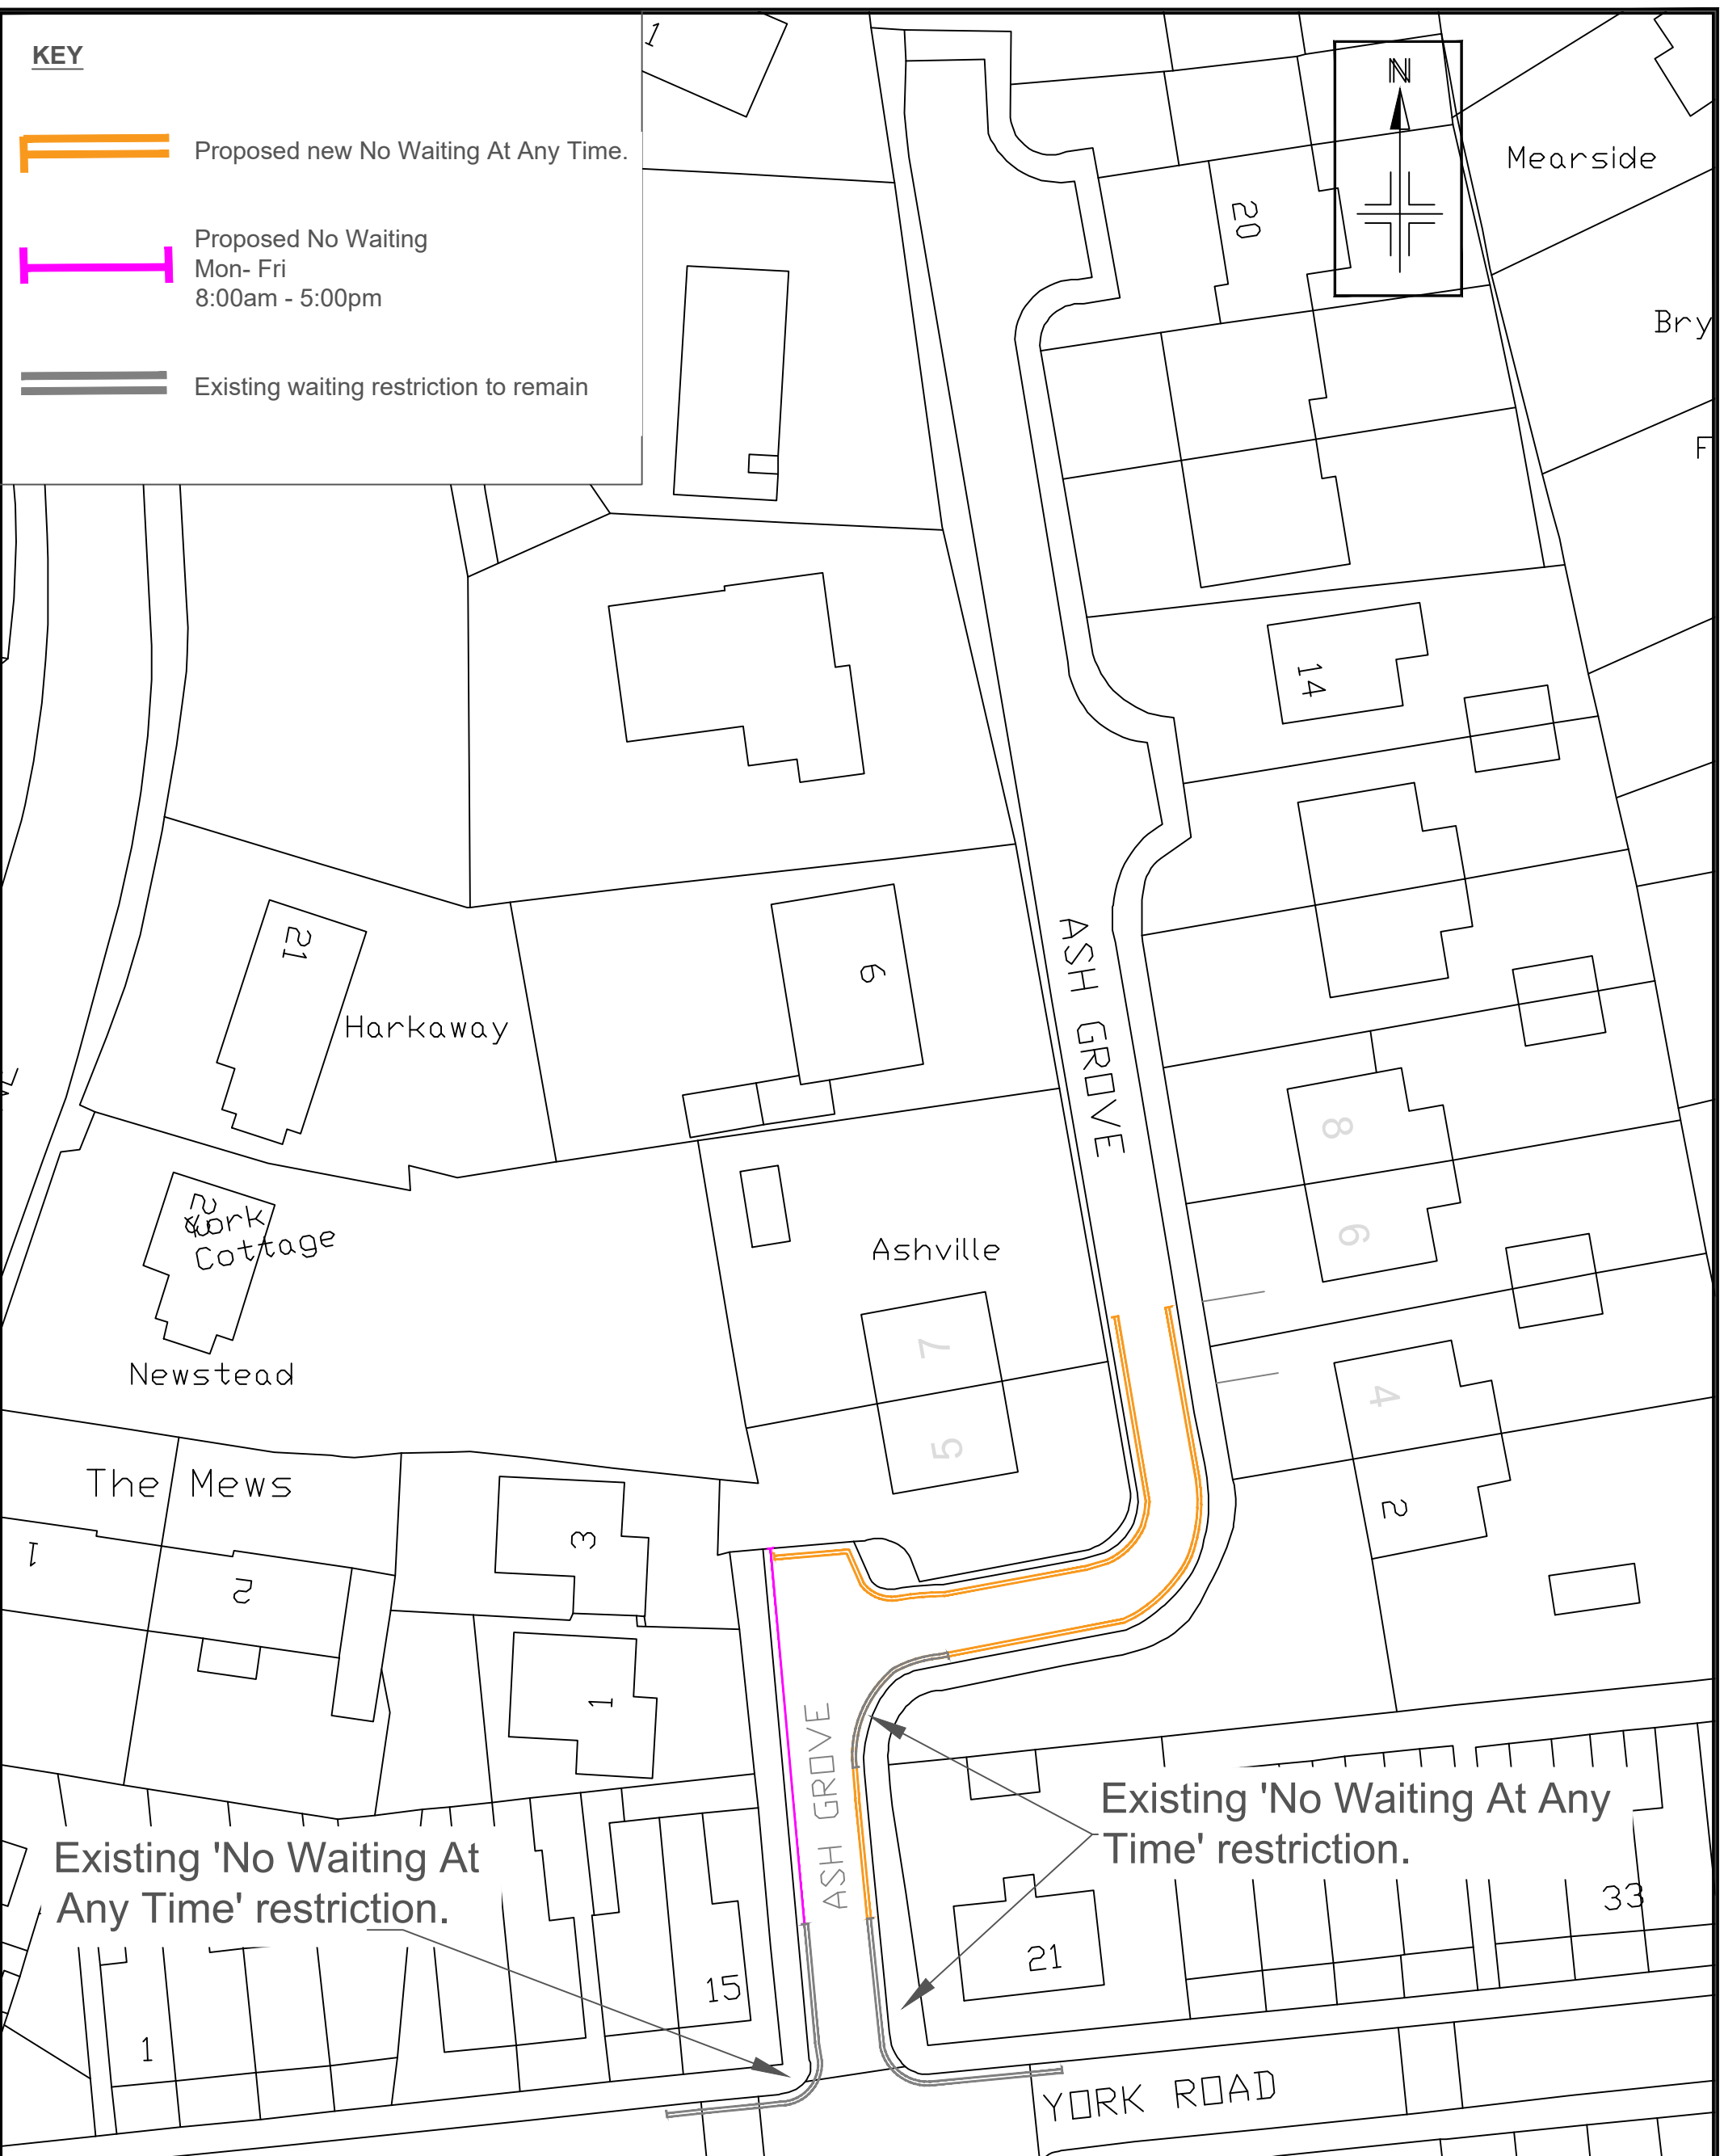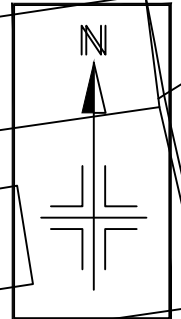

Reproduced from the Ordnance Survey mapping with the permission of the Controller of Her Majesty's Stationery Office c Crown copyright. Unauthorised reproduction infringes Crown copyright and may lead to prosecution or civil proceedings. Trafford Borough Council OS Licence No. LA076392 1999

Notes:
No Dimensions to be scaled from this drawing. All Dimensions are to be checked on site.

REV.	DATE	REVISION DETAILS	DRAWN	CHECKED	APPROVED

PROJECT	ASH GROVE, BOWDON
TITLE	PROPOSED WAITING RESTRICTIONS

DRAWN	AK	CHECKED	TC	APPROVED	KH
SCALE	NTS	DRAWING NO.	E9181-001	REVISION	0
DATE	March 22	FILE PATH			