

## **BOROUGH OF TRAFFORD (PROHIBITION OF WAITING AND LOADING AND PROVISION OF PARKING) ORDER 2001 (AMENDMENT NO 244) ORDER 2023**

**NOTICE IS HEREBY GIVEN** that Trafford Borough Council proposes to make an Order under the Road Traffic Regulation Act 1984.

The effect of the Order will be to amend the Borough of Trafford (Prohibition of Waiting and Loading and Provision of Parking) Order 2001, as amended, ("the 2001 Order") by the introduction or removal of the following provisions:

No Waiting At Any Time

Code - 7A

on the lengths of roads specified in the Schedule hereto, by the addition, to the Schedule to the 2001 Order, of the lengths of road specified in the Schedule below.

### **Schedule**

<b>Street</b>	<b>Side</b>	<b>From</b>	<b>To</b>	<b>Code</b>
Isherwood Road, Carrington	East	Its junction with A6144 Manchester Road/A6144 Carrington Lane	a point 436 metres south of its junction with A6144 Manchester Road/A6144 Carrington Lane	7A
Isherwood Road, Carrington	West	Its junction with A6144 Manchester Road/A6144 Carrington Lane	A point 15 metres south of its junction with Inglenook Close	7A
Inglenook Close, Carrington	Both	Its junction with Isherwood Road	A point 10 metres west of its junction with Isherwood Road	7A
Isherwood Road, Carrington	West	Its junction with Cyprus Gardens	A point 10 metres north of its junction with Cyprus Gardens	7A
Isherwood Road, Carrington	West	Its junction with Cyprus Gardens	A point 10 metres south of its junction with Cyprus Gardens	7A
Isherwood Road, Carrington	West	A point 25 metres north of its junction with Porta Road	A point 15 metres south of its junction with Porta Road	7A
Porta Road, Carrington	South	Its junction with Isherwood Road	A point 25 metres west of its junction with Isherwood Road	7A
Porta Road, Carrington	South	Its junction with Isherwood Road	A point 28 metres west of its junction with Isherwood Road	7A

A copy of the Draft Order, together with a of reasons may be inspected at Altrincham Library and at Access Trafford, Sale Waterside, Sale during their normal opening hours. The Notice and plans can also be viewed on-line at: [www.trafford.gov.uk/trafficregulationorders](http://www.trafford.gov.uk/trafficregulationorders)

Any objections to the proposals, together with the grounds on which they are made, should be sent, in writing, to the address below or by e-mail to [traffordtraffic@amey.co.uk](mailto:traffordtraffic@amey.co.uk) by 21<sup>st</sup> April 2023.

Dated: 31<sup>st</sup> March 2023  
One Trafford/Trafford Council,  
Traffic Section,  
Tatton House,  
Caldey Road,  
Manchester,  
M23 9LF

## **Abbreviated for papers**

### **BOROUGH OF TRAFFORD (PROHIBITION OF WAITING AND LOADING AND PROVISION OF PARKING) ORDER 2001 (AMENDMENT NO 244) ORDER 2023**

**NOTICE IS HEREBY GIVEN** that Trafford Borough Council proposes to make an Order under the Road Traffic Regulation Act 1984.

The effect of the Order will be to amend the Borough of Trafford (Prohibition of Waiting and Loading and Provision of Parking) Order 2001, as amended, ("the 2001 Order") by the introduction of waiting restrictions on lengths of Isherwood Road, Inglenook Close and Porta Road, Carrington.

A copy of the Draft Order, together with a of reasons may be inspected at Altrincham Library and at Access Trafford, Sale Waterside, Sale during their normal opening hours. The Notice and plans can also be viewed on-line at: [www.trafford.gov.uk/trafficregulationorders](http://www.trafford.gov.uk/trafficregulationorders)

Any objections to the proposals, together with the grounds on which they are made, should be sent, in writing, to the address below or by e-mail to [traffordtraffic@amey.co.uk](mailto:traffordtraffic@amey.co.uk) by 21<sup>st</sup> April 2023.

Dated: 31<sup>st</sup> March 2023

One Trafford/Trafford Council, Traffic Section, Tatton House, Caldey Road, Manchester, M23 9LF

**BOROUGH OF TRAFFORD (ISHERWOOD ROAD, CARRINGTON)(30 M.P.H. SPEED LIMIT) ORDER 2023**

**NOTICE IS HEREBY GIVEN** that Trafford Borough Council proposes to make an Order under the Road Traffic Regulation Act 1984. The effect of the Order will be to introduce a 30 m.p.h. speed limit on the following length of road:-

**30 M.P.H. SPEED LIMIT**

<b>Road</b>	<b>From</b>	<b>To</b>
Isherwood Road, Carrington	a point 430 metres south of its junction with A6144 Manchester Road/A6144 Carrington Lane	a point 775 metres south of its junction with A6144 Manchester Road/A6144 Carrington Lane

This Order will revoke The Borough of Trafford (Isherwood Road, Carrington) (40mph Speed Limit) Order 2002 in its entirety.

A copy of the draft Order, together with a statement of reasons and map showing the length of road referred to, may be inspected at Stretford Library and at Access Trafford, Waterside House, Sale Waterside, Sale, during their normal opening hours and on-line at:  
[www.trafford.gov.uk/trafficregulationorders](http://www.trafford.gov.uk/trafficregulationorders)

Any objections to the proposals, together with the grounds on which they are made, should be sent, in writing, to the undersigned, by 21<sup>st</sup> April 2023

Dated: 31<sup>st</sup> March 2023

One Trafford/Trafford Council,  
Traffic Section,  
Tatton House,  
Caldey Road,  
Manchester,  
M23 9LF

Abbreviated for the papers

**BOROUGH OF TRAFFORD (ISHERWOOD ROAD, CARRINGTON)(30 M.P.H. SPEED LIMIT) ORDER 2023**

**NOTICE IS HEREBY GIVEN** that Trafford Borough Council proposes to make an Order under the Road Traffic Regulation Act 1984. The effect of the Order will be to introduce a 30 m.p.h. speed limit on the following length of road:-

<b>Road</b>	<b>From</b>	<b>To</b>
Isherwood Road, Carrington	a point 430 metres south of its junction with A6144 Manchester Road/A6144 Carrington Lane	a point 775 metres south of its junction with A6144 Manchester Road/A6144 Carrington Lane

This Order will revoke The Borough of Trafford (Isherwood Road, Carrington) (40mph Speed Limit) Order 2002 in its entirety.

A copy of the draft Order, together with a statement of reasons and map showing the length of road referred to, may be inspected at Stretford Library and at Access Trafford, Waterside House, Sale Waterside, Sale, during their normal opening hours and on-line at:

[www.trafford.gov.uk/trafficregulationorders](http://www.trafford.gov.uk/trafficregulationorders)

Any objections to the proposals, together with the grounds on which they are made, should be sent, in writing, to the undersigned, by 21<sup>st</sup> April 2023


Dated: 31<sup>st</sup> March 2023

One Trafford/Trafford Council, Traffic Section, Tatton House, Caldey Road, Manchester, M23 9LF

## STATEMENT OF REASONS

Isherwood Road, Carrington is currently subject to a 40mph speed limit for its entirety. Planning permission 94670/RES/18 has been granted for a new housing development on Isherwood Road, Carrington, south of the A6144 Manchester Road with associated installation of new street lighting along a section of Isherwood Road. To promote a safe environment for all road users it is proposed that the speed limit on Isherwood Road, in the vicinity of the development, will be reduced from 40mph to 30mph, by virtue of the street lighting & repeater signs.

It is also proposed to introduce 'No Waiting at Any Time restrictions' alongside the development and around its junction with Inglenook Close, Cypress Gardens & Porta Road.

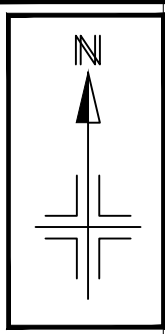


**Key**



Existing 40mph Speed Limit



Existing 40mph Speed Limit To Become 30mph By Virtue Of Street Lighting & signage

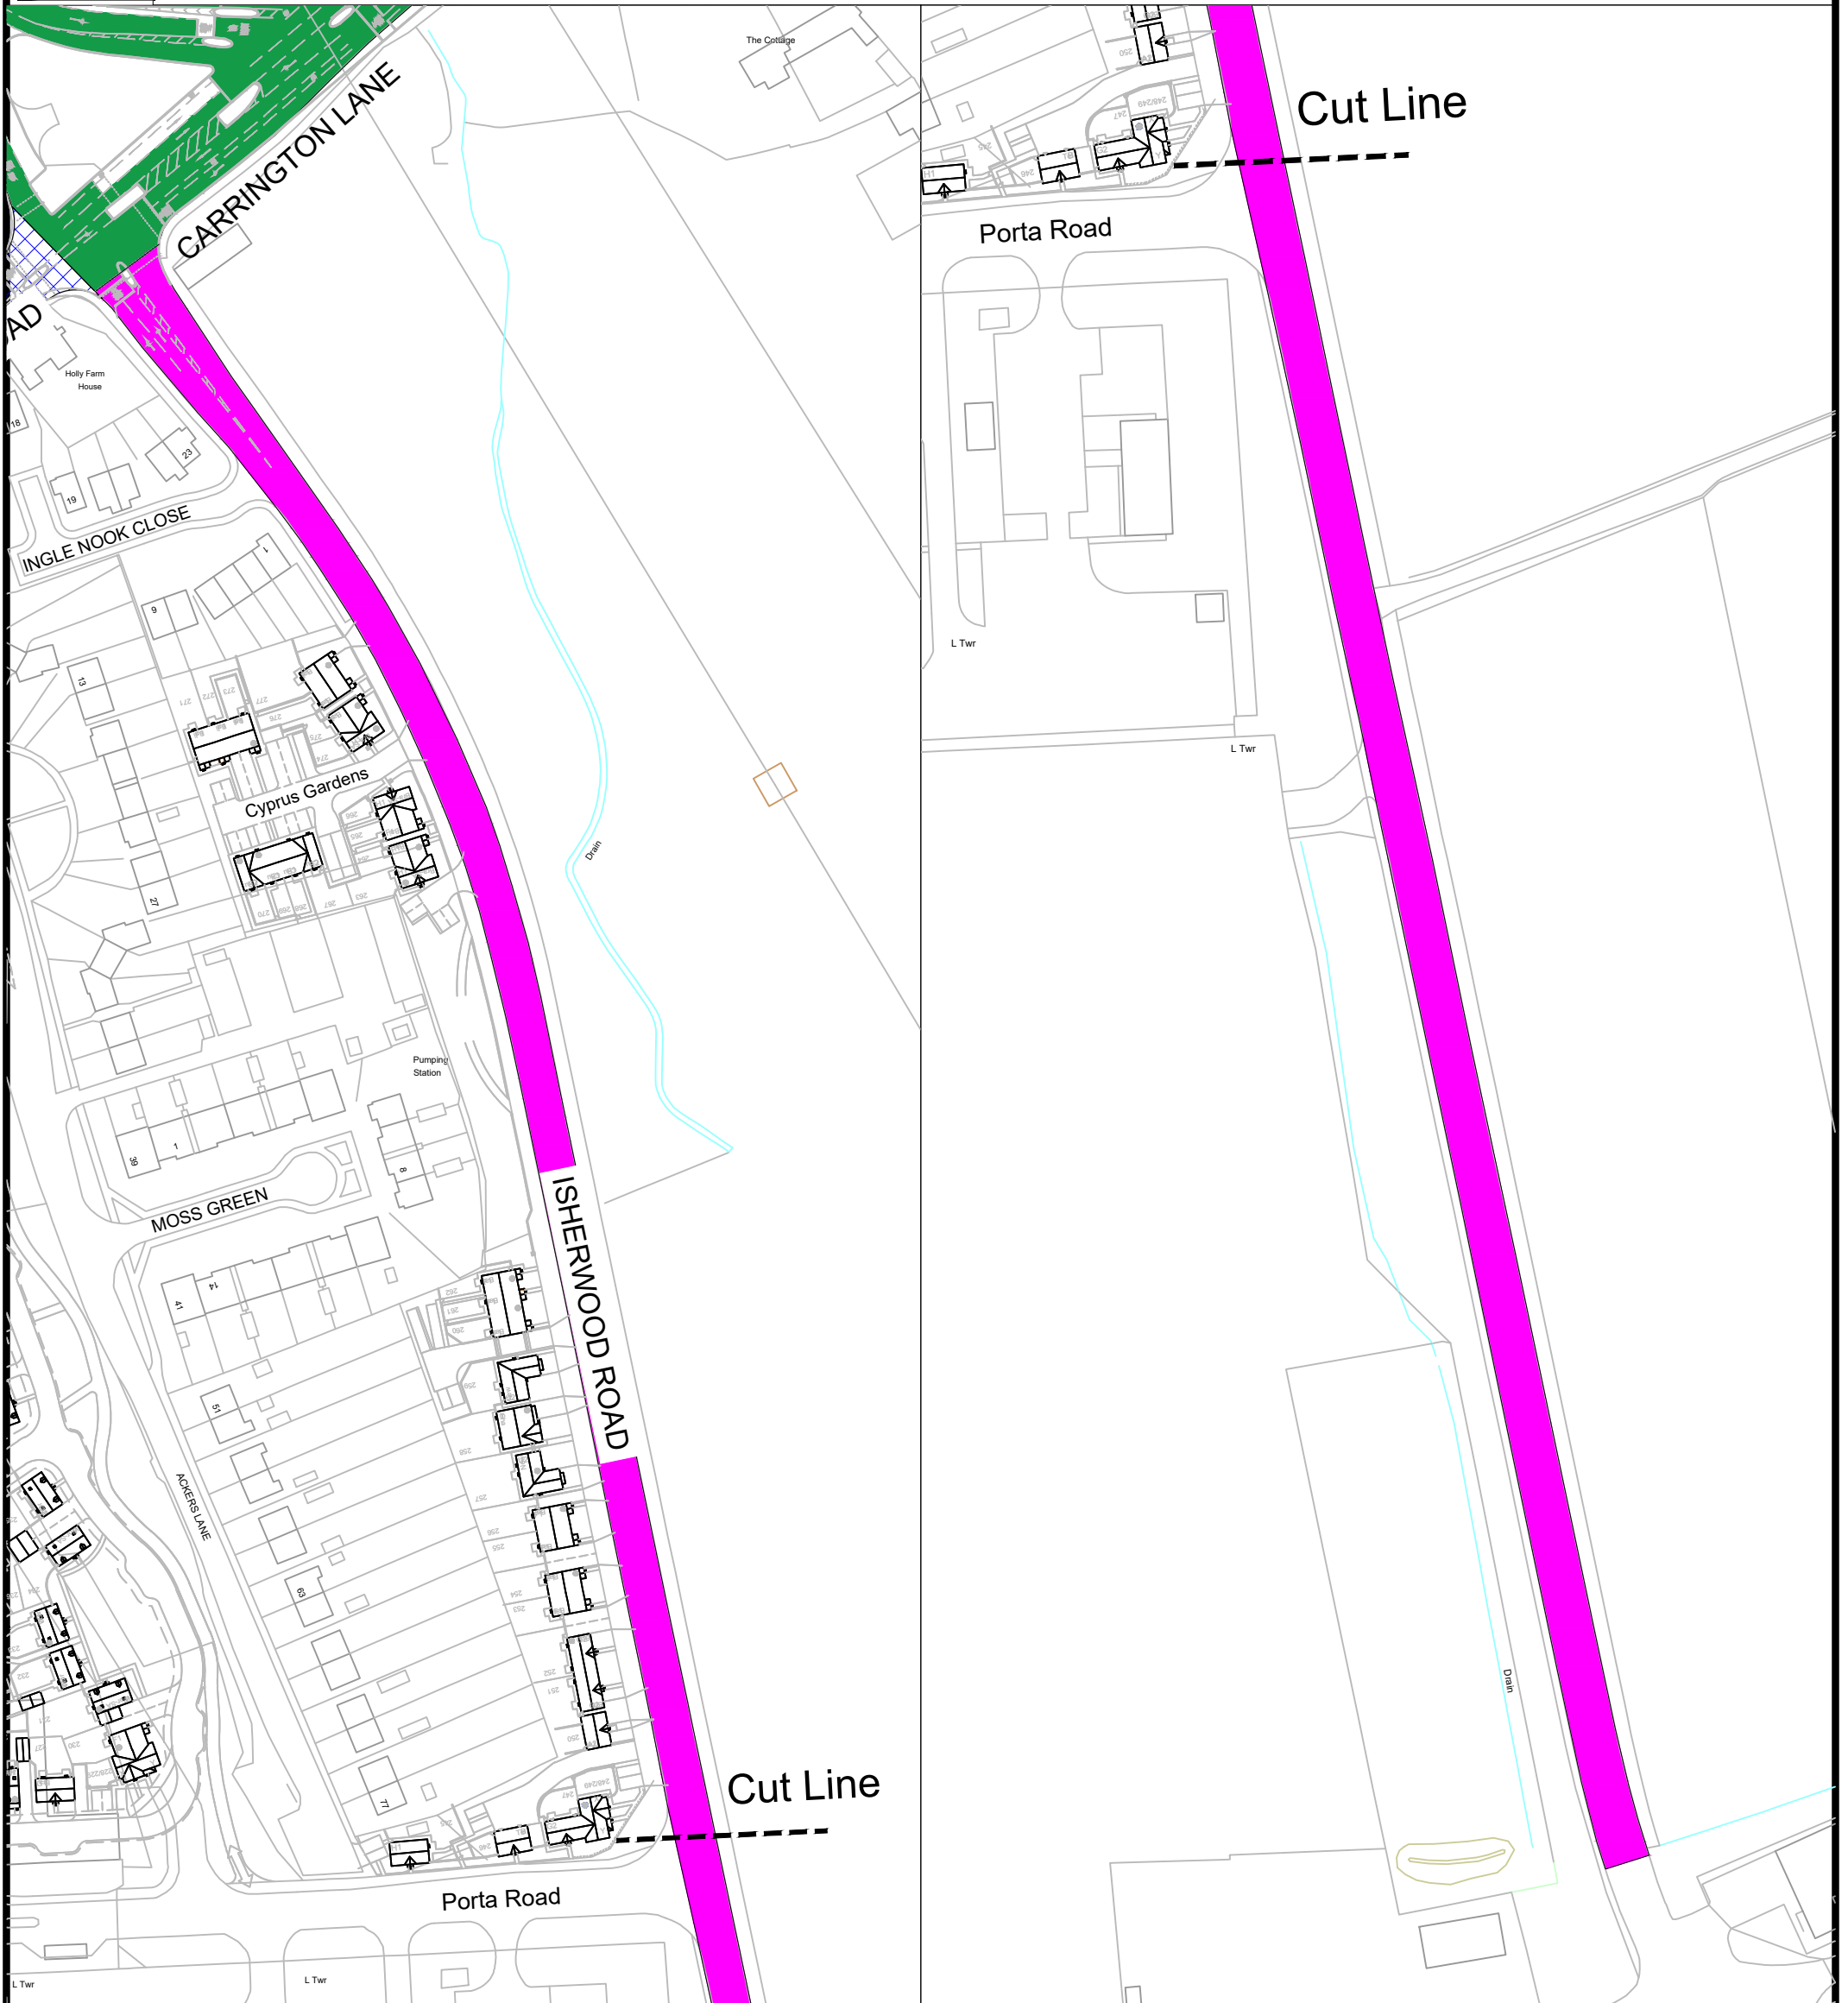

Reproduced from the Ordnance Survey mapping with the permission of the Controller of Her Majesty's Stationery Office © Crown copyright. Unauthorised reproduction infringes Crown copyright and may lead to prosecution or civil proceedings. Trafford Borough Council OS Licence No. 100023172 2017


Notes:  
No Dimensions to be scaled from this drawing.  
All Dimensions are to be checked on site.

REV.	DATE	REVISION DETAILS	DRAWN	CHECKED	APPROVED


**PROJECT & TITLE**  
Isherwood Road, Carrington  
Proposed Amendment to  
40mph Speed Limit



DRAWN BV	CHECKED TC	APPROVED KH
SCALE NTS	DRAWING NO. E9141 - 01	REVISION -
DATE Aug 22	FILE PATH L:\HighwayConsulting\00 Work Areas\Traffic & Transportation\00 Capital Projects\CO00201445 - Isherwood Road 30mph developer SLO	

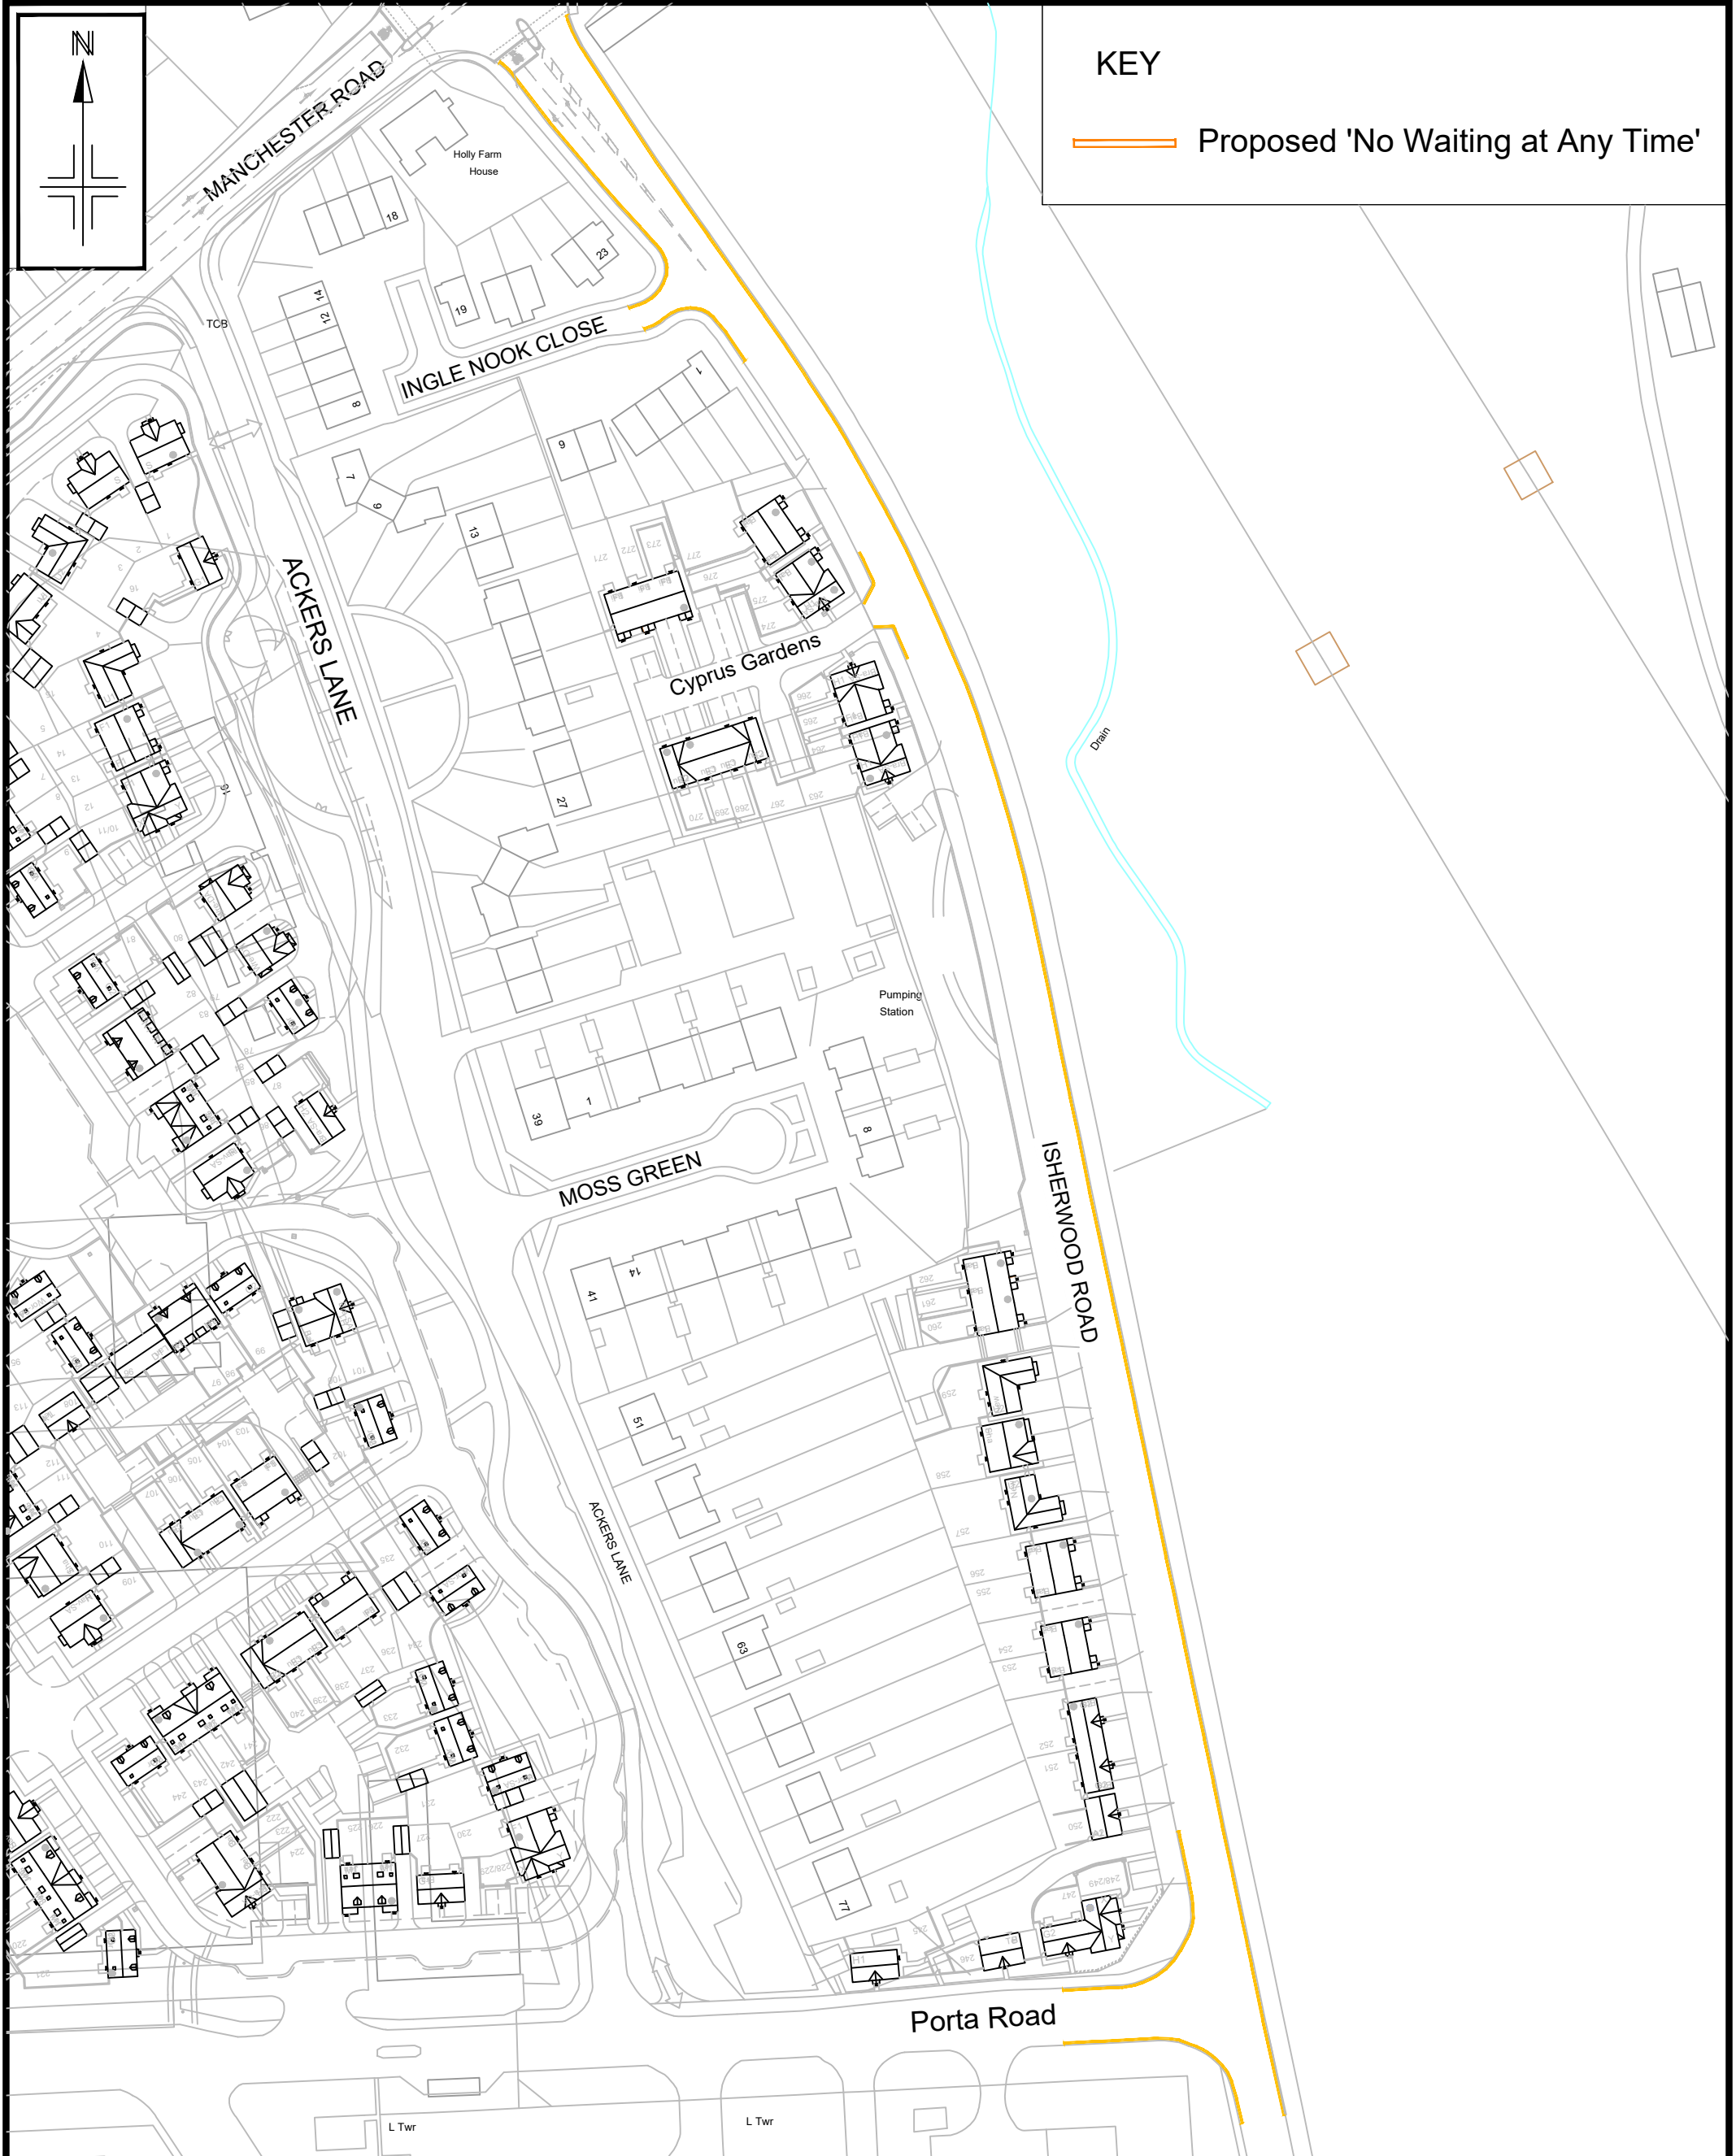

**KEY**

 Proposed 'No Waiting at Any Time'

Reproduced from the Ordnance Survey mapping with the permission of the Controller of Her Majesty's Stationery Office © Crown copyright. Unauthorised reproduction infringes Crown copyright and may lead to prosecution or civil proceedings.  
 Trafford Borough Council OS Licence No. 100023172 2017

Notes:  
 No Dimensions to be scaled from this drawing.  
 All Dimensions are to be checked on site.

REV.	DATE	REVISION DETAILS	DRAWN	CHECKED	APPROVED

**PROJECT & TITLE**  
 Isherwood Road, Carrington  
 Proposed 'No Waiting at Any Time'



DRAWN BV	CHECKED TC	APPROVED KH
SCALE NTS	DRAWING NO. E9141 - 02	REVISION -
DATE Aug 22	FILE PATH L:\HighwayConsulting\00 Work Areas\Traffic & Transportation\00 Capital Projects\CO0201445 - Isherwood Road 30mph developer SLO	