

BOROUGH OF TRAFFORD (PROHIBITION OF WAITING AND LOADING AND PROVISION OF PARKING) ORDER 2001 (AMENDMENT NO 247) ORDER 2023

NOTICE IS HEREBY GIVEN that Trafford Borough Council proposes to make an Order under the Road Traffic Regulation Act 1984.

The effect of the Order will be to amend the Borough of Trafford (Prohibition of Waiting and Loading and Provision of Parking) Order 2001, as amended, ("the 2001 Order") by the introduction of the following provisions:

- a) No Waiting At Any Time Code - 7A

on the lengths of roads specified in the Schedule hereto, by the addition, to the Schedule to the 2001 Order, of the lengths of road specified in the Schedule below.

Schedule

Street	Side	From	To	Code
Roaring Gate Lane, Hale Barns	East	A point 19 metres north of its junction with Thorley Lane	Its Junction with Thorley Lane	7A
Roaring Gate Lane, Hale Barns	West	A point 15 metres north of its junction with Shay Lane	Its junction with Shay Lane	7A
Shay Lane, Hale Barns	South	A point 18 metres west of its junction with Thorley Lane	Its Junction with Thorley Lane	7A
Shay Lane, Hale Barns	North	A point 15 metres west of its junction with Roaring Gate Lane	Its Junction with Roaring Gate Lane	7A
Thorley Lane, Hale Barns	North	Its junction with Roaring Gate Lane	The Trafford/Manchester boundary	7A
Thorley Lane, Hale Barns	South	Its junction with Shay Lane	The Trafford/Manchester boundary	7A

A copy of the Draft Order, together with a statement of reason may be inspected at Altrincham Library during the normal opening hours.

The Notice and plans can also be viewed on-line at: www.trafford.gov.uk/trafficregulationorders

Any objections to the proposals, together with the grounds on which they are made, should be sent, in writing, to the address below or by e-mail to traffordtraffic@amey.co.uk by 10th July 2023.

Dated: 19th June 2023
One Trafford/Trafford Council,
Traffic Section,
Tatton House,
Caldey Road,
Manchester,
M23 9LF

Abbreviated for papers

BOROUGH OF TRAFFORD (PROHIBITION OF WAITING AND LOADING AND PROVISION OF PARKING) ORDER 2001 (AMENDMENT NO 247) ORDER 2023

NOTICE IS HEREBY GIVEN that Trafford Borough Council proposes to make an Order under the Road Traffic Regulation Act 1984.

The effect of the Order will be to amend the Borough of Trafford (Prohibition of Waiting and Loading and Provision of Parking) Order 2001, as amended, ("the 2001 Order") by the introduction of waiting restrictions on lengths of Roaring Gate Lane, Shay Lane and Thorley Lane, Hale Barns.

A copy of the Draft Order, together with a statement of reason may be inspected at Altrincham Library during the normal opening hours.

The Notice and plans can also be viewed on-line at: www.trafford.gov.uk/trafficregulationorders

Any objections to the proposals, together with the grounds on which they are made, should be sent, in writing, to the address below or by e-mail to traffordtraffic@amey.co.uk by 10th July 2023.

Dated: 19th June 2023

One Trafford/Trafford Council, Traffic Section, Tatton House, Caldey Road, Manchester, M23 9LF

STATEMENT OF REASONS

Problems caused by parking on Thorley Lane, Hale Barns has been the subject of complaints from residents to the Council. This parking occurs most of the time due to people using it for long stays to use the airport.

Parking along the grass verges obscures visibility for drivers travelling along Thorley Lane in both direction and causes safety issues by vehicles pulling on and off the carriageway and sometimes causes damage to the verges.

No waiting restrictions are already in place along the Manchester side of Thorley Lane and continuing onto the entire length of Runger Lane.

It is considered that this area would benefit from the introduction of 'No waiting at any time' restrictions which would alleviate the obstructive and hazardous parking currently occurring.

**BOROUGH OF TRAFFORD (PROHIBITION OF WAITING AND LOADING
AND PROVISION OF PARKING) ORDER 2001
(AMENDMENT NO 234) ORDER 2023**

Trafford Borough Council in exercise of its powers under Sections 1, 2, 4, 32, 35, 45, 46, 47, 49 and 53 of the Road Traffic Regulation Act 1984, as amended, (the Act of 1984) and Part IV of Schedule 9 to the Act of 1984 and of all other enabling powers and after consultation with the Chief Officer of Police for Greater Manchester in accordance with Part III of Schedule 9 to the Act of 1984, hereby makes the following Order:

PART I - GENERAL

1. This Order shall come into operation on 2023 and may be cited as the Borough of Trafford (Prohibition of Waiting and Loading and Provision of Parking Order 2001)(Amendment No 247) Order 2023.
2. This Order forms an amendment to the provisions of the Borough of Trafford (Prohibition of Waiting and Loading and Provision of Parking) Order 2001, as amended, ("the 2001 Order").
3. The Interpretation Act 1978 shall apply for the interpretation of this Order as it applies for the interpretation of an Act of Parliament.
4. The expressions, definitions and interpretations specified in Article 4 of the 2001 Order shall apply equally to this Order.


PART II - AMENDMENTS

5. The 2001 Order is hereby amended to include the lengths of roads specified in the Schedule to this Order, with the following provisions denoted by the corresponding codes:-
 - i) No Waiting At Any Time Code - 7A
6. The provisions of Articles 5, 6, 7, 8, 9, 10, 11, 12, 13, 14, 15, 16, 16A, 17, 18, 19, 20, 21, 22, 23 and 24 of the 2001 Order, as amended, apply to the lengths of road specified in Schedule 1 to this Order.
7. Save as amended by this Order the provisions of the 2001 Order remain in force.

Schedule

Street	Side	From	To	Code
Roaring Gate Lane, Hale Barns	East	A point 19 metres north of its junction with Thorley Lane	Its Junction with Thorley Lane	7A
Roaring Gate Lane, Hale Barns	West	A point 15 metres north of its junction with Shay Lane	Its junction with Shay Lane	7A
Shay Lane, Hale Barns	South	A point 18 metres west of its junction with Thorley Lane	Its Junction with Thorley Lane	7A
Shay Lane, Hale Barns	North	A point 15 metres west of its junction with Roaring Gate Lane	Its Junction with Roaring Gate Lane	7A
Thorley Lane, Hale Barns	North	Its junction with Roaring Gate Lane	The Trafford/Manchester boundary	7A
Thorley Lane, Hale Barns	South	Its junction with Shay Lane	The Trafford/Manchester boundary	7A

**THE COMMON SEAL of
TRAFFORD BOROUGH COUNCIL**
was hereunto affixed this day of 2023
in the presence of: -

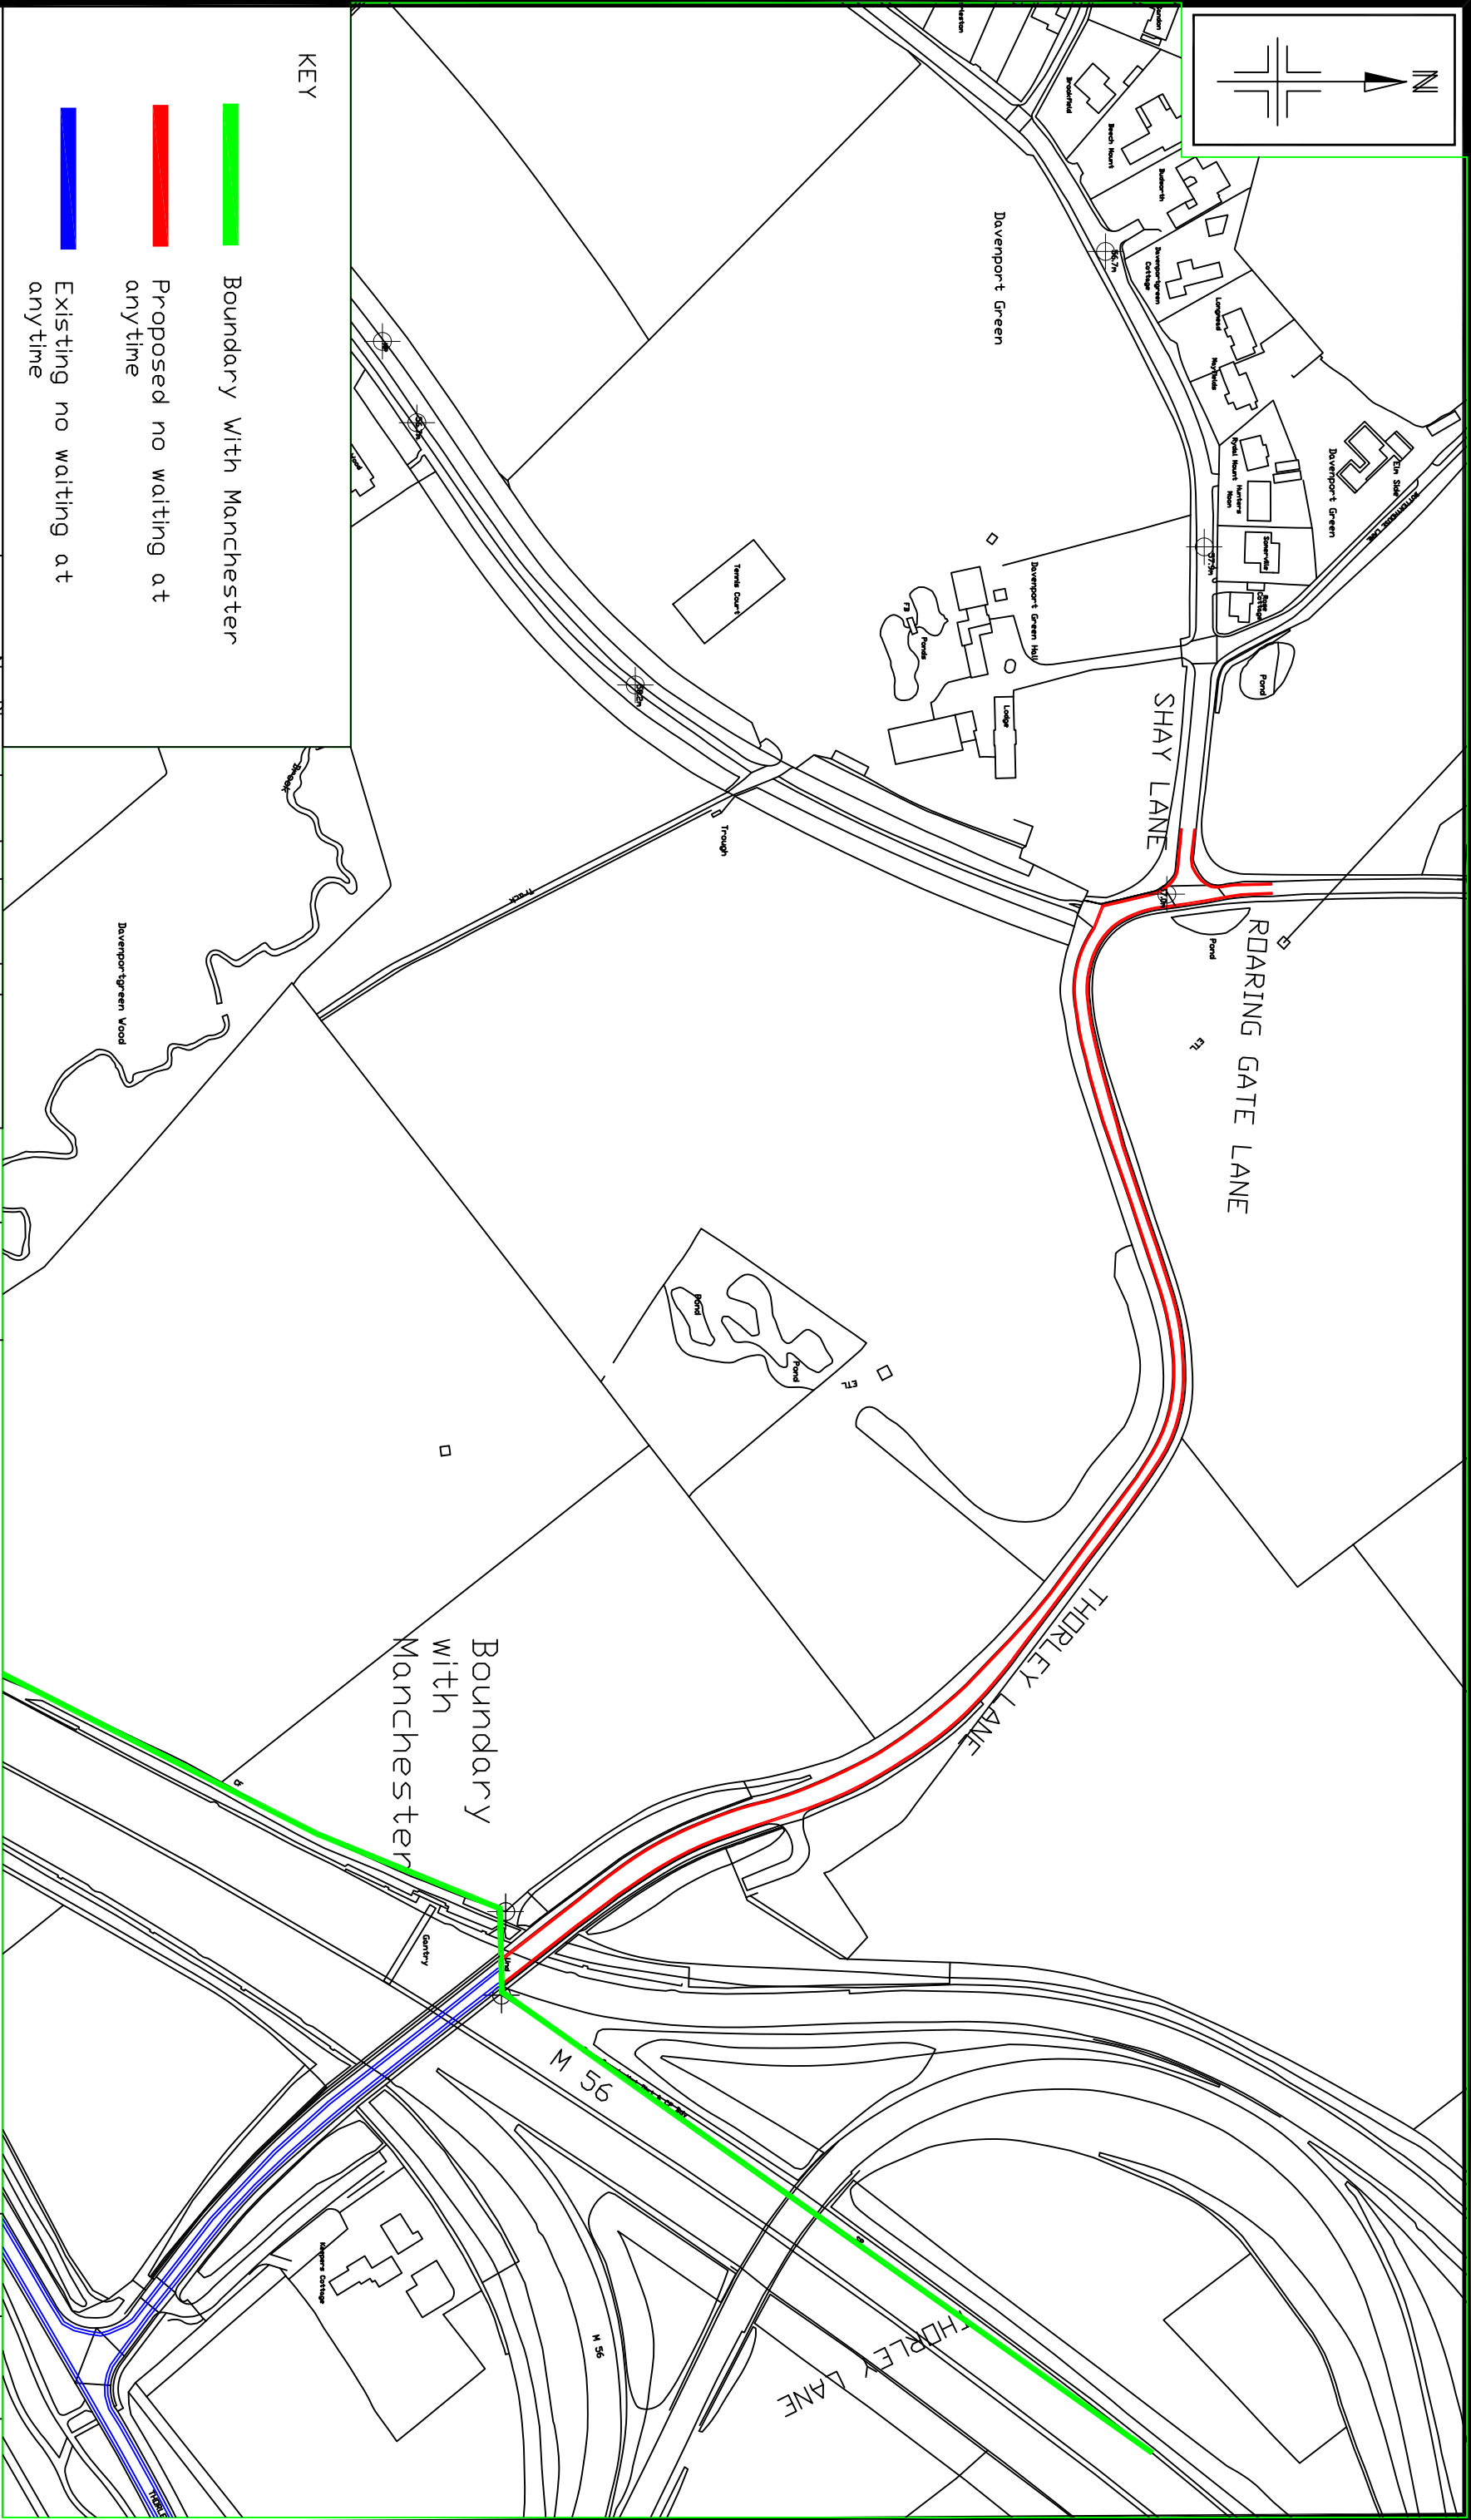

- KEY**
- █ Boundary with Manchester
 - █ Proposed no waiting at anytime
 - █ Existing no waiting at anytime

Reproduced from the Ordnance Survey mapping with the permission of the Controller of Her Majesty's Stationery Office. Crown copyright. Unauthorised reproduction infringes Crown copyright and may lead to prosecution or civil proceedings. OS Licence No. 100023172 2018

Notes: No Dimensions to be scaled from this drawing. All Dimensions are to be checked on site.

REV.	DATE	REVISION DETAILS	DRAWN	CHECKED	APPROVED	DRAWN	CHECKED	APPROVED
			FJ	AK	KH	FJ		

PROJECT & TITLE
Thorley Lane, Hale Barns
Proposed No Waiting And No Loading At Any Time



DRAWN FJ	CHECKED AK	APPROVED KH	DRAWN FJ	CHECKED	APPROVED
SCALE NTS	DRAWING NO. E9237				
DATE Mar 23					
FILE PATH					