

**BOROUGH OF TRAFFORD (PROHIBITION OF WAITING AND LOADING AND PROVISION OF PARKING) ORDER 2001 (AMENDMENT NO 252)(TEMPORARY) ORDER 2023**

**NOTICE IS HEREBY GIVEN** that, in order to maintain public safety during the building works at the St John Vianney School, Trafford Borough Council intends, not less than seven days from the date of this notice, to make an Order the effect of which will be to introduce waiting restrictions as follows:-

**Schedule - No Waiting At Any Time**

<b>Street</b>	<b>Side</b>	<b>From</b>	<b>To</b>
Warwick Road South, Stretford	northeast	A point 77 metres southeast of its junction with Rye Bank Road	A point 87 metres southeast of its junction with Rye Bank Road

During the term of this temporary Order the existing limited waiting restrictions on the above length of road will be suspended and replaced with these proposed restrictions.

The notice and plan can be viewed on-line at [www.trafford.gov.uk/trafficregulationorders](http://www.trafford.gov.uk/trafficregulationorders)

The Order will come into operation on 15<sup>th</sup> December 2023 and will continue in force for a period not exceeding 18 months, however, it is anticipated that the works will finish at the beginning of May 2025.

Dated: 28<sup>th</sup> November 2023  
One Trafford/Trafford Council,  
Traffic Section,  
Tatton House,  
Caldey Road,  
Manchester,  
M23 9LF

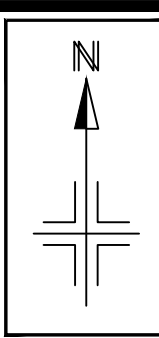
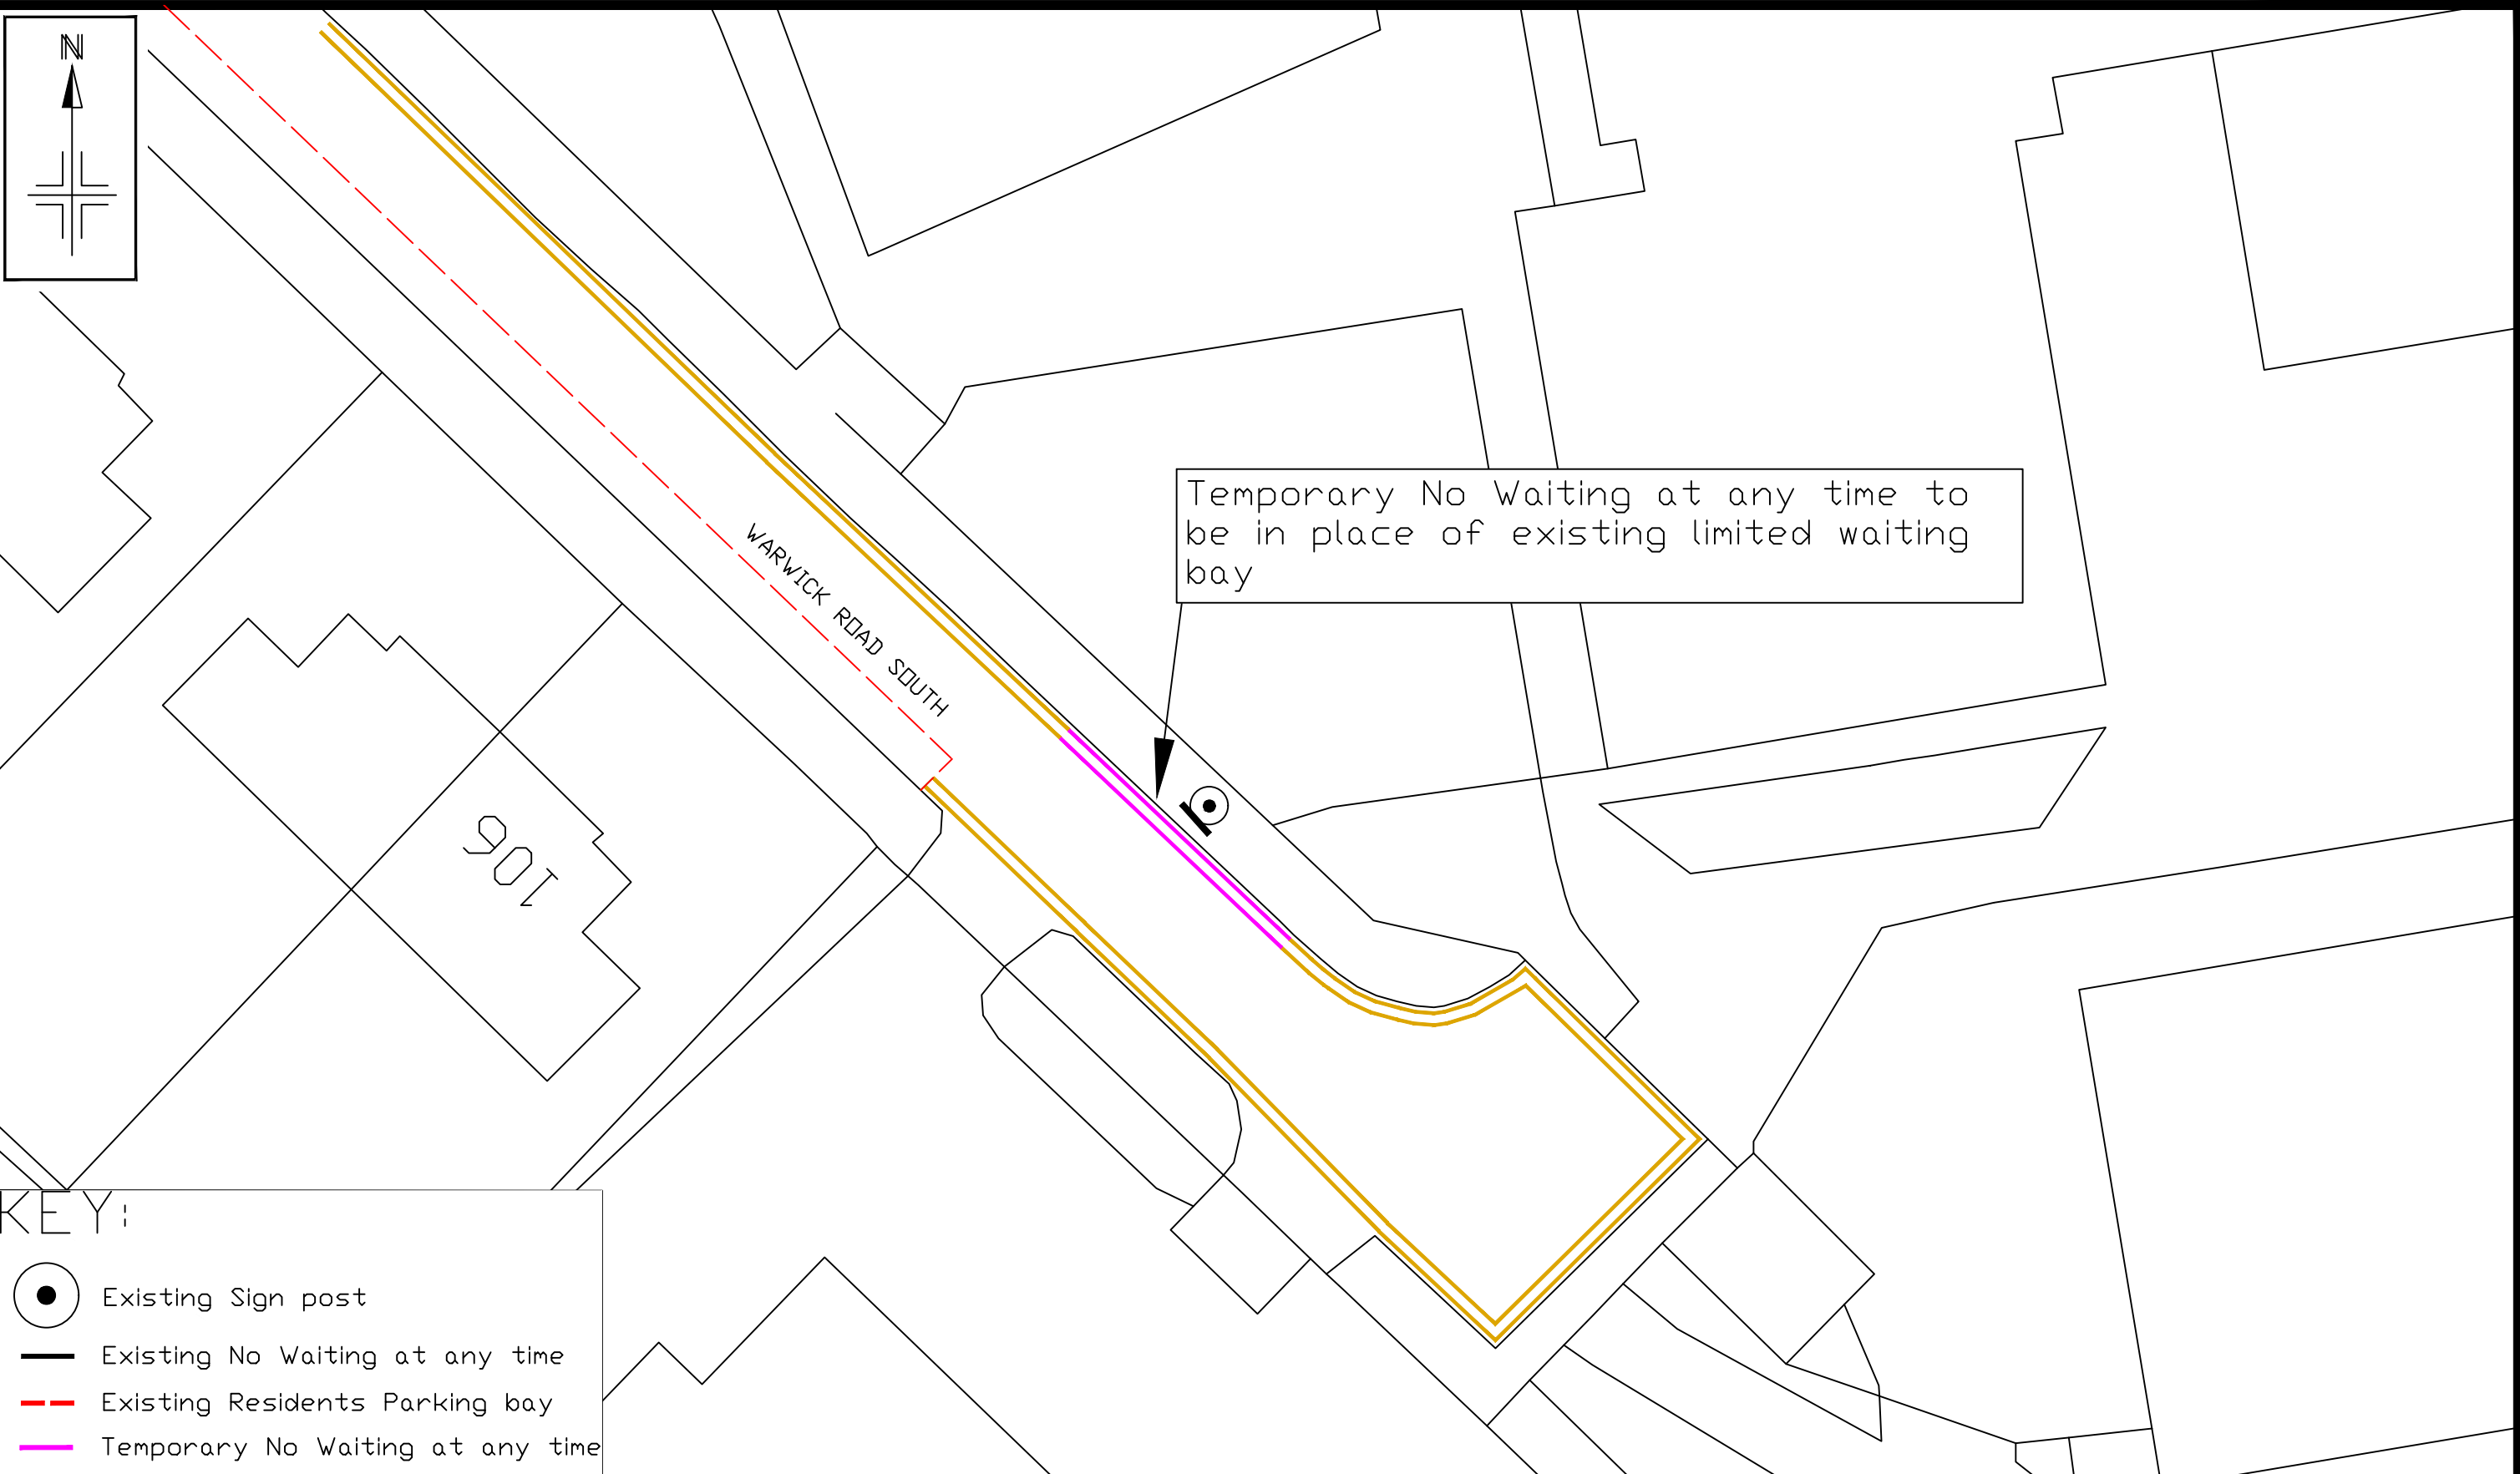
## **Abbreviated for papers**

### **BOROUGH OF TRAFFORD (PROHIBITION OF WAITING AND LOADING AND PROVISION OF PARKING) ORDER 2001 (AMENDMENT NO 252)(TEMPORARY) ORDER 2023**





**NOTICE IS HEREBY GIVEN** that, in order to maintain public safety during the building works at the St John Vianney School, Trafford Borough Council intends, not less than seven days from the date of this notice, to make an Order the effect of which will be to introduce At Any Time restrictions along the northerly side of Warwick Road South, Stretford, close to the access to/egress gates. During the term of this temporary Order the existing limited waiting restrictions on that length of road will be suspended and replaced with these proposed restrictions. The notice and plan can be viewed on-line at [www.trafford.gov.uk/trafficregulationorders](http://www.trafford.gov.uk/trafficregulationorders). The Order will come into operation on 15<sup>th</sup> December 2023 and will continue in force for a period not exceeding 18 months, however, it is anticipated that the works will finish at the beginning of May 2025.

Dated: 28<sup>th</sup> November 2023

One Trafford/Trafford Council, Traffic Section, Tatton House, Caldey Road, Manchester, M23 9LF



Temporary No Waiting at any time to be in place of existing limited waiting bay

- KEY:**
-  Existing Sign post
  -  Existing No Waiting at any time
  -  Existing Residents Parking bay
  -  Temporary No Waiting at any time

© Crown copyright [and database rights] 2023 OS 100023172. You are permitted to use this data solely to enable you to respond to, or interact with, the organisation that provided you with the data. You are not permitted to copy, sub-license, distribute or sell any of this data to third parties in any form.

**Notes:** No Dimensions to be scaled from this drawing. All Dimensions are to be checked on site.

REV.	DATE	REVISION DETAILS	DRAWN	CHECKED	APPROVED

**PROJECT & TITLE**  
**TTRO**  
 Warwick Road South, Stretford



DRAWN FJ	CHECKED TC	APPROVED KH
SCALE NTS	DRAWING NO. <b>E9359</b>	
DATE 23/11/23	REVISION <b>0</b>	
FILE PATH R:\BU\ESIBU\BET & T\Cad and Digital Photographs\		