

TRAFFORD BOROUGH COUNCIL


PUFFIN CROSSING

SECTION 23 – ROAD TRAFFIC REGULATION ACT 1984


Trafford Borough Council proposes to provide a puffin crossing facility on Oakfield Road, Altrincham, between its junctions with Oakfield Street and Moss Lane.

Dated 31st March 2023

One Trafford/Trafford Council,
Traffic Section,
Tatton House,
Caldey Road,
Manchester,
M23 9LF

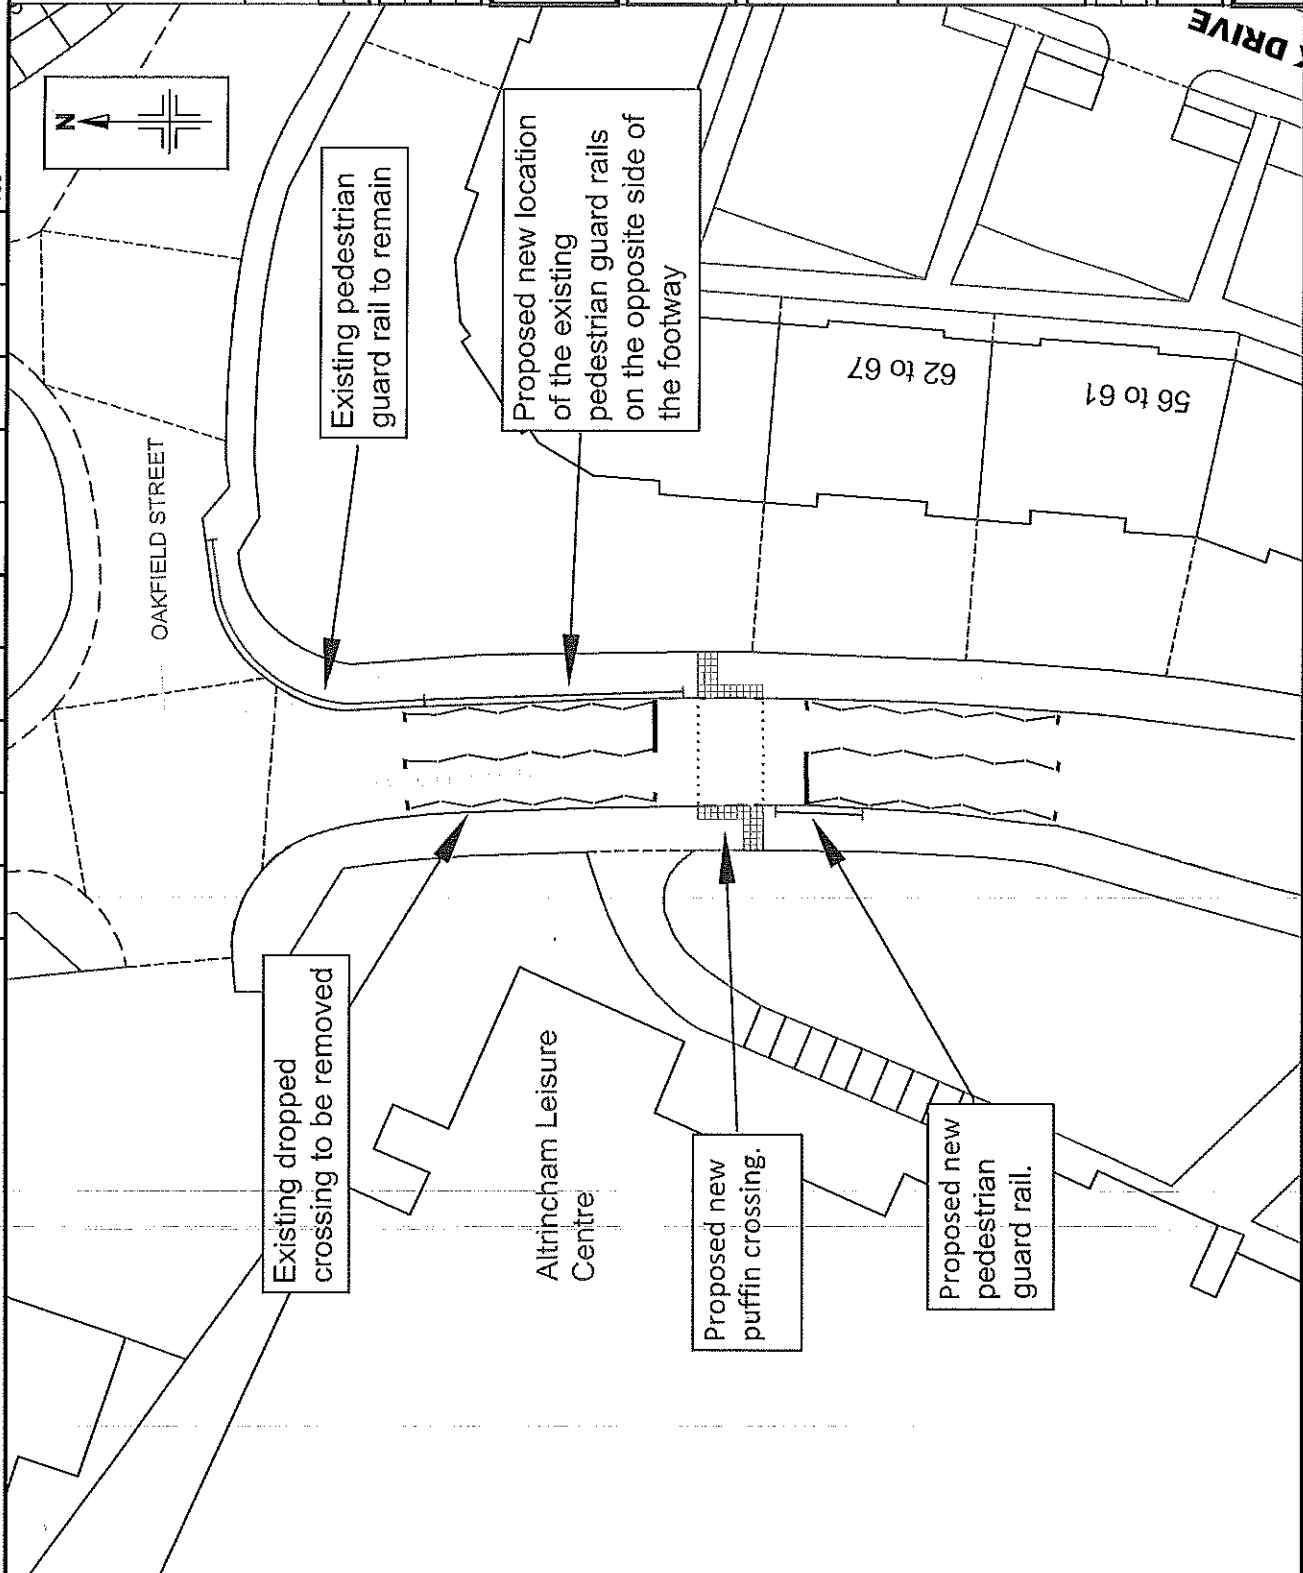

KEY

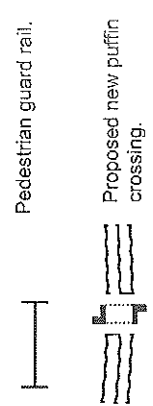

Reproduced from the Ordnance Survey map with the permission of the Controller of Her Majesty's Stationery Office. Crown copyright. Unauthorised reproduction infringes Crown copyright and may lead to prosecution or civil proceedings. Trafford Borough Council OS License No. 100023172 2017

Rev	Rev details	Drwn	Chkd	Appd	Date
Designed: AK					Date: 08/12/22
Drawn: AK					Date: 08/12/22
Checked: SW					Date: 08/12/22
Approved: KH					Date: 08/12/22

Copyright in this design © Amey

ameyconsulting

www.amey.co.uk

Client
ONE TRAFFORD

Project Name
 E9247- OAKFIELD RD,
 ALTRINCHAM, WA15 8EW

Drawing Title
 PROPOSED NEW PUFFIN
 CROSSING

Original Drg Size : A4
 Scale : NTS
 Dimensions : M

Drawing Status
 CONSULTATION
 Suitability

Drawing No
 E9247- 001
 Revision
 0