

**BOROUGH OF TRAFFORD (PROHIBITION OF WAITING AND LOADING AND PROVISION OF PARKING)
ORDER 2001 (AMENDMENT NO 252)(TEMPORARY) ORDER 2023**

NOTICE IS HEREBY GIVEN that, in order to maintain public safety during the building works at the St John Vianney School, Trafford Borough Council has made an Order the effect of which is to introduce waiting restrictions as follows:-

No Waiting - At Any Time

Street	Side	From	To
Warwick Road South, Stretford	northeast	A point 77 metres southeast of its junction with Rye Bank Road	A point 87 metres southeast of its junction with Rye Bank Road

During the term of this temporary Order the existing restrictions on the above length of road will be suspended and replaced with these proposed restrictions.

The notice and plan can be viewed on-line at www.trafford.gov.uk/trafficregulationorders

The Order will come into operation on 15th December 2023 and will continue in force for a period not exceeding 18 months, however, it is anticipated that the works will finish at the beginning of May 2025.

Dated: 12th December 2023
One Trafford/Trafford Council,
Traffic Section,
Tatton House,
Caldey Road,
Manchester,
M23 9LF

Made **Abbreviated for papers**

**BOROUGH OF TRAFFORD (PROHIBITION OF WAITING AND LOADING AND PROVISION OF PARKING)
ORDER 2001 (AMENDMENT NO 252)(TEMPORARY) ORDER 2023**

NOTICE IS HEREBY GIVEN that, in order to maintain public safety during the building works at the St John Vianney School, Trafford Borough Council has made an Order the effect of which is to introduce At Any Time restrictions along the northerly side of Warwick Road South, Stretford, close to the access to/egress gates. During the term of this temporary Order the existing limited waiting restrictions on that length of road will be suspended and replaced with these proposed restrictions. The notice and plan can be viewed on-line at www.trafford.gov.uk/trafficregulationorders

The Order will come into operation on 15th December 2023 and will continue in force for a period not exceeding 18 months, however, it is anticipated that the works will finish at the beginning of May 2025.

Dated: 12th December 2023

One Trafford/Trafford Council, Traffic Section, Tatton House, Caldey Road, Manchester, M23 9LF

**BOROUGH OF TRAFFORD (PROHIBITION OF WAITING AND LOADING
AND PROVISION OF PARKING) ORDER 2001
(AMENDMENT NO 252)(TEMPORARY)ORDER 2023**

WHEREAS the Council of the Borough of Trafford, as highway authority for Old Trafford, in the Borough of Trafford, is satisfied that, in order to to maintain public safety, parking on the length of road in the schedule below be amended, for the duration of the order.

NOW THEREFORE the Council, in exercise of the powers conferred by Section 14 of the Road Traffic Regulation Act 1984, as amended, and of all other enabling powers hereby make the following order:-

1. No person shall cause or permit any vehicle to wait, at any time, within the length of highway specified in the Schedule to this Order;
2. Nothing in Article 1 to this Order shall apply to emergency vehicles and statutory undertakers (in the case of an emergency);
3. Nothing in Article 1 to this Order shall apply to anything done upon the direction or with the permission of a Police Constable in uniform;
4. This Order shall come into operation on 15th December 2023 and may be cited as the Borough of Trafford (Prohibition of Waiting and Loading and Provision of Parking) Order 2001 (Amendment No 252)(Temporary) Order 2023.

SCHEDULE

Length of road in Stretford in the Borough of Trafford


No Waiting - At Any Time

Street	Side	From	To
Warwick Road South, Stretford	northeast	A point 77 metres southeast of its junction with Rye Bank Road	A point 87 metres southeast of its junction with Rye Bank Road

**THE COMMON SEAL of
TRAFFORD BOROUGH COUNCIL**

was hereunto affixed this 7th day of December 2023


in the presence of: -

 MOLLY MYNDMAN





AUTHORISED SIGNATORY

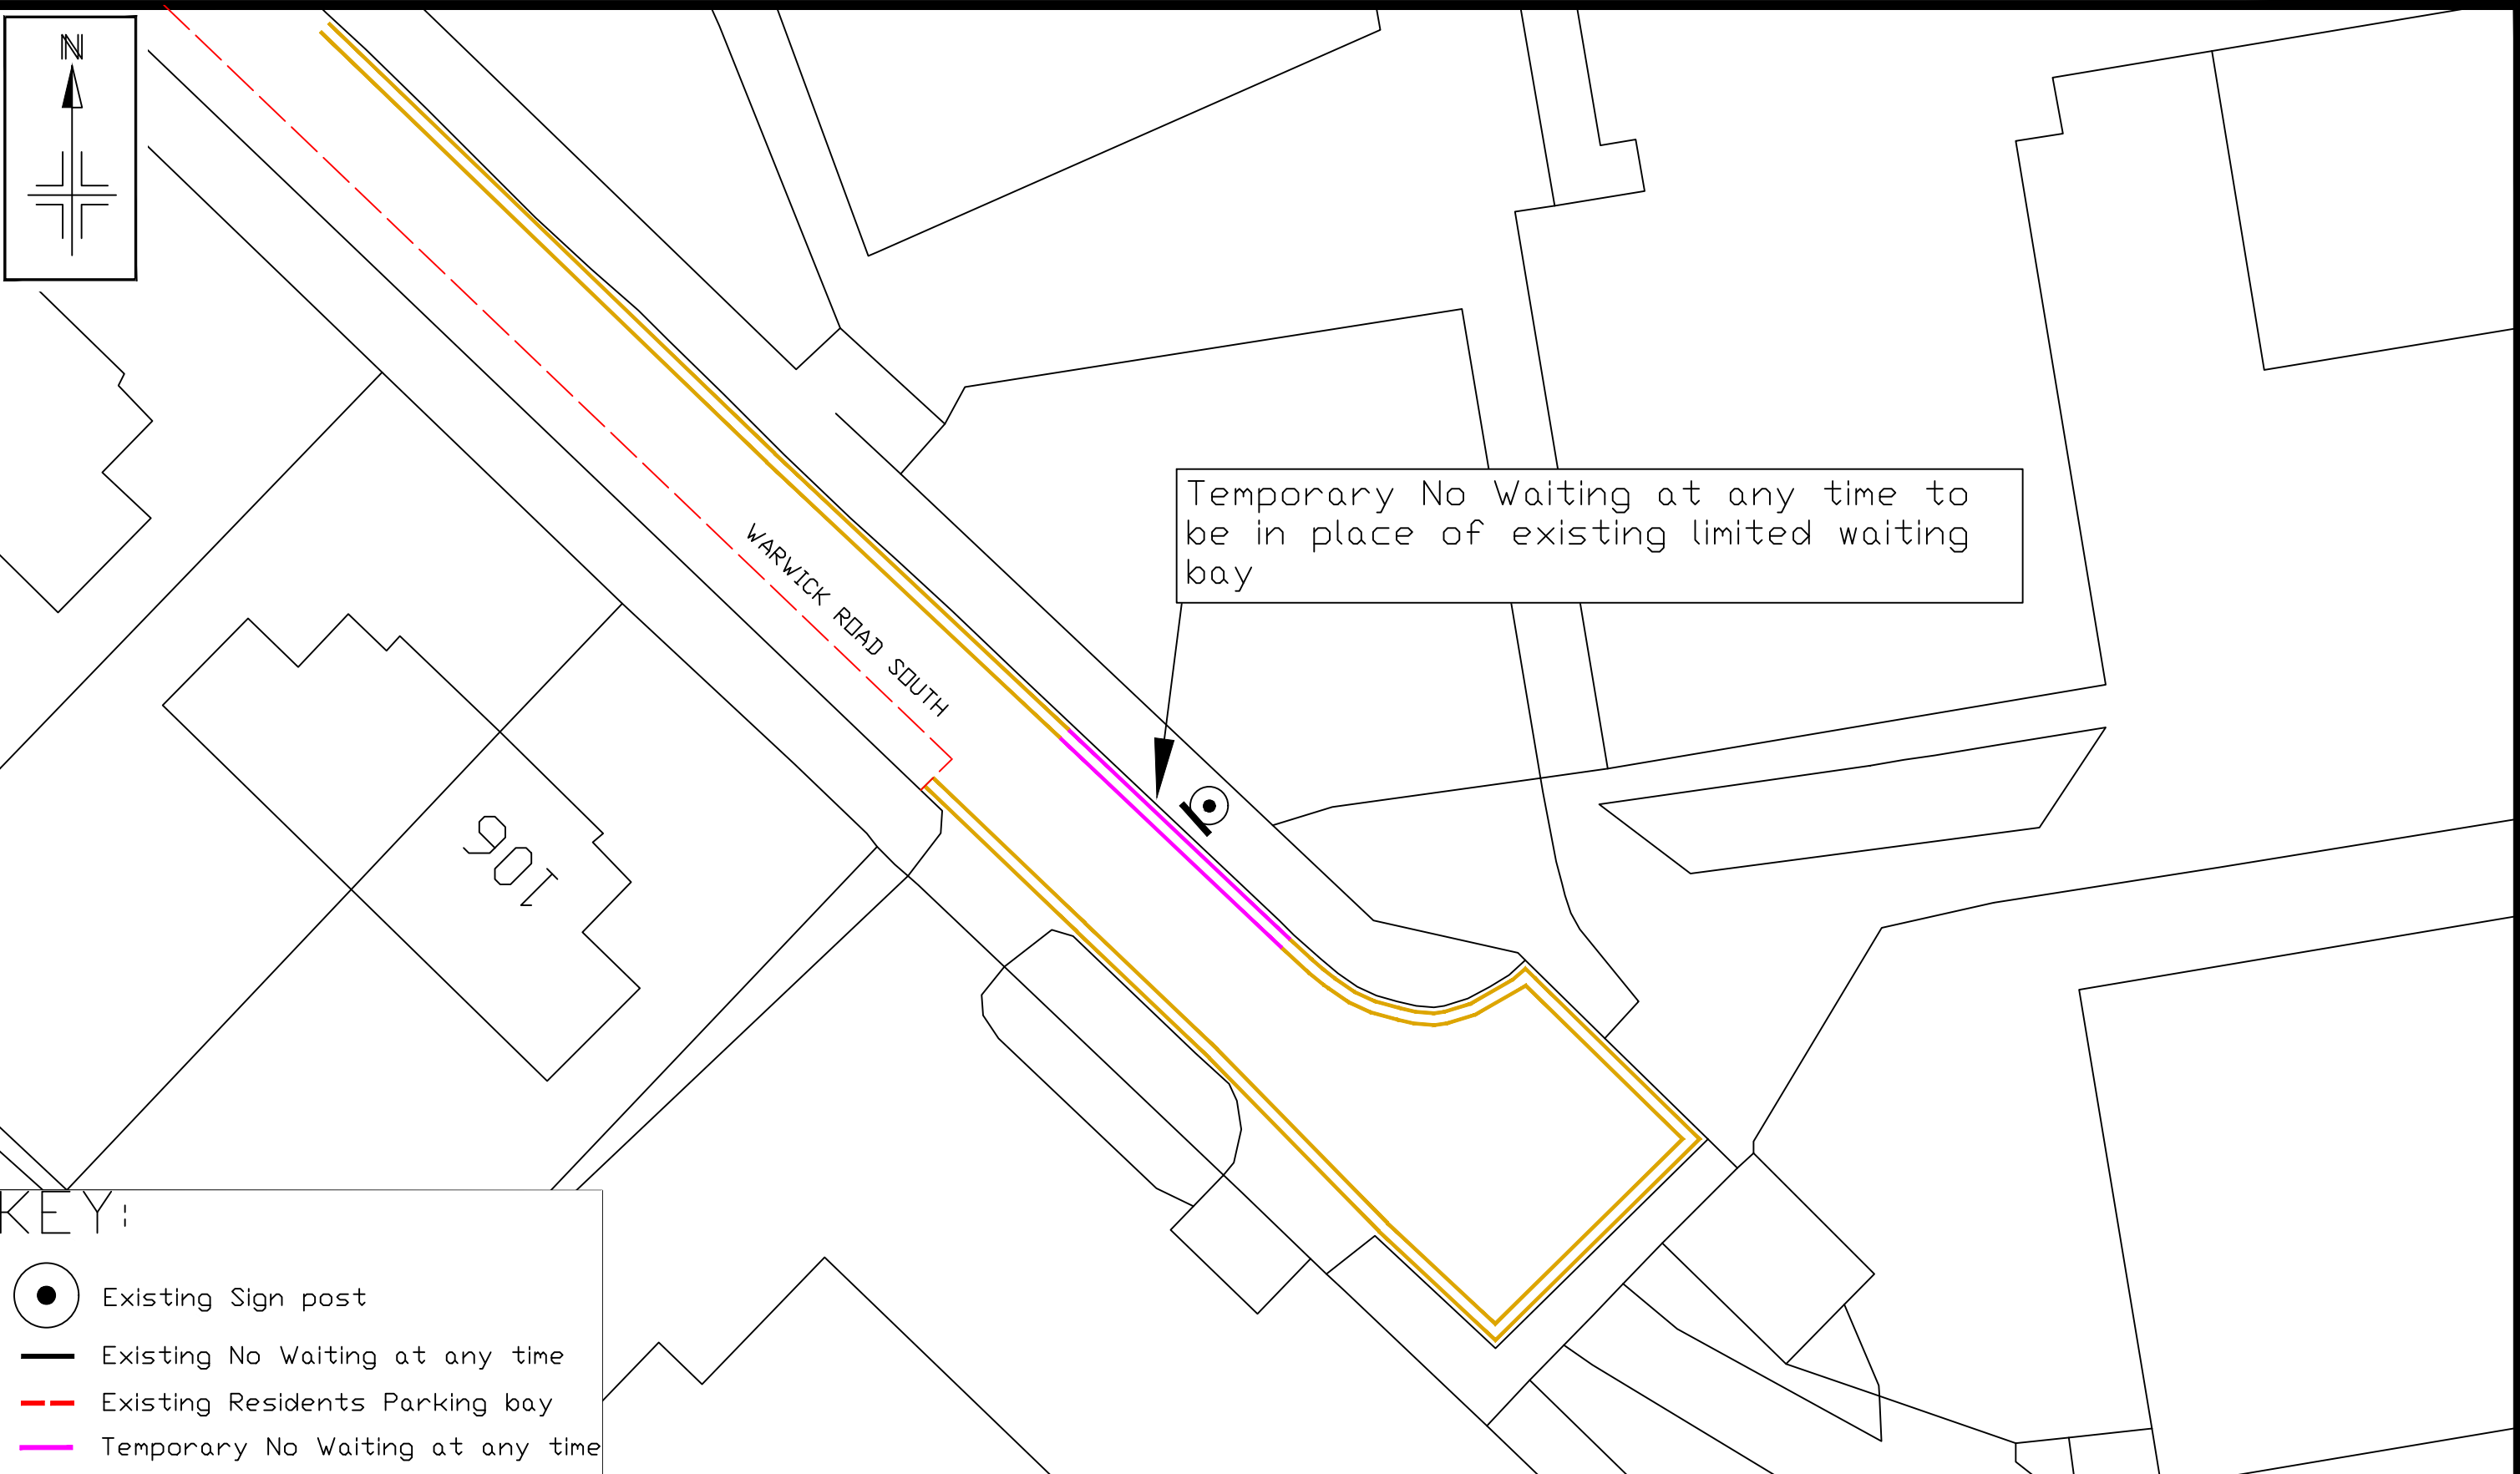

87329



KEY:

-  Existing Sign post
-  Existing No Waiting at any time
-  Existing Residents Parking bay
-  Temporary No Waiting at any time

© Crown copyright [and database rights] 2023 OS 100023172. You are permitted to use this data solely to enable you to respond to, or interact with, the organisation that provided you with the data. You are not permitted to copy, sub-license, distribute or sell any of this data to third parties in any form.

Notes: No Dimensions to be scaled from this drawing. All Dimensions are to be checked on site.

REV.	DATE	REVISION DETAILS	DRAWN	CHECKED	APPROVED

PROJECT & TITLE
TTRO
 Warwick Road South, Stretford

DRAWN FJ	CHECKED TC	APPROVED KH
SCALE NTS	DRAWING NO. E9359	
DATE 23/11/23	REVISION 0	
FILE PATH R:\BU\ESIBU\BET & T\Cad and Digital Photographs\		