

## BOROUGH OF TRAFFORD (PROHIBITION OF WAITING AND LOADING AND PROVISION OF PARKING) ORDER 2001 (AMENDMENT NO 254) ORDER 2024

**NOTICE IS HEREBY GIVEN** that Trafford Borough Council proposes to make an Order under the Road Traffic Regulation Act 1984.

The effect of the Order will be to amend the Borough of Trafford (Prohibition of Waiting and Loading and Provision of Parking) Order 2001, as amended, (“the 2001 Order”) by the introduction or removal of the following provisions:

- |    |  |                |
|----|--|----------------|
| a) | No Waiting At Any Time   | Code - 7A      |
| b) | No Waiting, Mon-Fri, 10am-4pm  | Code - 5JJ     |
| c) | Waiting Limited to 3 hours maximum stay, no return for 3 hours, 8am to 6pm | Code - LQ7C    |
| d) | Coach Parking, 3 hours maximum stay, no return for 3 hours, 8am to 6pm     | Code - CchLQ7C |

on the lengths of roads specified in Schedules 1 and 2 hereto, by the addition, to the Schedule to the 2001 Order, of the lengths of road specified in Schedule 1 below and by the removal, from the Schedule to the 2001 Order, of the lengths of road specified in Schedule 2 below.

### SCHEDULE 1 - Proposed

Street	Side	From	To	Code
Devisdale Road, Altrincham	North west	Its junction with St Margarets Road	A point 58 metres west then southwest of its junction with St Margarets Road	7A
Devisdale Road, Altrincham	South and East	Its junction with St Margarets Road	A point 104 metres northwest of its junction with Groby Road	7A
Devisdale Road, Altrincham	North west	A point 58 metres west then southwest of its junction with St Margarets Road	A point 88 metres west then southwest of its junction with St Margarets Road	LQ7C
Dunham Road, Altrincham	South	A point 124 metres northwest of its junction Gorsey Lane	A point 120 metres southwest of its junction with Regent Road	7A
Dunham Road, Altrincham	North	A point 124 metres northwest of its junction Gorsey Lane	A point 108 metres southwest of its junction with Booth Road	7A
Gorsey Lane, Altrincham	Both	Its junction with Dunham Road	A point 29 metres north of its junction with Dunham Road	7A
St Margarets Road, Altrincham	East	Its junction with Dunham Road	A point 95 metres south of its junction with Dunham Road	7A
St Margarets Road, Altrincham	West	Its junction with Dunham Road	A point 40 metres south of its junction with Dunham Road	7A
St Margarets Road, Altrincham	West	A point 40 metres south of its junction with Dunham Road	A point 59 metres south of its junction with Dunham Road	Cch LQ7C
St Margarets Road, Altrincham	West	A point 59 metres south of its junction with Dunham Road	A point 102 metres south of its junction with Dunham Road	5JJ
St Margarets Road, Altrincham	West	A point 102 metres south of its junction with Dunham Road	A point 15 metres south of its junction with Groby Road	7A

**SCHEDULE 2 - revocations**

Street	Side	From	To	Code
Devisdale Road, Altrincham	North West	Its junction with Dunham Road	A point 15 metres south then west of its junction with Dunham Road	7A
Devisdale Road, Altrincham	South	A point 35 metres west of its junction with St Margarets Road	A point 18 metres west of its junction with St Margarets Road	7A
Devisdale Road, Traffic Island at its junction with Dunham Road & St Margarets Road, Altrincham	North	A point 25 metres east of its westerly end	Its junction with St Margarets Road	7A
Devisdale Road, Traffic Island at its junction with Dunham Road & St Margarets Road, Altrincham	North	Its westerly end	A point 3 metres east of its westerly end	7A
Devisdale Road, Traffic Island at its junction with Dunham Road & St Margarets Road, Altrincham	North	A point 3 metres east of its westerly end	A point 25 metres east of its westerly end	LQ7C
Devisdale Road, Altrincham	South	A point 18 metres west of its junction with St Margarets Road	Its junction with St Margarets Road	LQ7C
Dunham Road, Altrincham	North	A point 10 metres west of its junction with Gorsey Lane	A point 10 metres east of its junction with Gorsey Lane	7A
Gorsey Lane, Altrincham	Both	A point 25m north of its junction with Dunham Road	Its junction with Dunham Road	7A
St Margarets Road, Altrincham	West	Its junction with Devisdale Road	A point 27 metres south of its junction with Devisdale Road	7A
St Margarets Road, Altrincham	West	Its junction with Dunham Road	Its junction with Devisdale Road	7A
St Margarets Road, Altrincham	East	Its junction with Dunham Road	A point 47 metres south of its junction with Dunham Road	7A
St Margarets Road, Altrincham	West	A point 15 metres north of its junction with Groby Road	A point 15 metres south of its junction with Groby Road	7A

A copy of the Draft Order, together with a statement of reasons may be inspected at Altrincham Library during the normal opening hours. The Notice and plans can also be viewed on-line at: [www.trafford.gov.uk/trafficregulationorders](http://www.trafford.gov.uk/trafficregulationorders)

Any objections to the proposals, together with the grounds on which they are made, should be sent, in writing, to the address below or by e-mail to [traffordtraffic@amey.co.uk](mailto:traffordtraffic@amey.co.uk) by 29<sup>th</sup> January 2024.

Dated: 8<sup>th</sup> January 2024  
 One Trafford/Trafford Council,  
 Traffic Section,  
 Tatton House,  
 Caldey Road,  
 Manchester,  
 M23 9LF

## **Abbreviated for papers**

### **BOROUGH OF TRAFFORD (PROHIBITION OF WAITING AND LOADING AND PROVISION OF PARKING) ORDER 2001 (AMENDMENT NO 254) ORDER 2024**

**NOTICE IS HEREBY GIVEN** that Trafford Borough Council proposes to make an Order under the Road Traffic Regulation Act 1984.

The effect of the Order will be to amend the Borough of Trafford (Prohibition of Waiting and Loading and Provision of Parking) Order 2001, as amended, ("the 2001 Order") by the introduction or removal of restrictions on lengths of Devisdale Road, St Margarets Road and Gorsey Lane, Altrincham.

A copy of the Draft Order, together with a statement of reasons may be inspected at Altrincham Library during the normal opening hours. The Notice and plans can also be viewed on-line at: [www.trafford.gov.uk/trafficregulationorders](http://www.trafford.gov.uk/trafficregulationorders)

Any objections to the proposals, together with the grounds on which they are made, should be sent, in writing, to the address below or by e-mail to [traffordtraffic@amey.co.uk](mailto:traffordtraffic@amey.co.uk) by 29<sup>th</sup> January 2024.

Dated: 8<sup>th</sup> January 2024

One Trafford/Trafford Council, Traffic Section, Tatton House, Caldey Road, Manchester, M23 9LF

**BOROUGH OF TRAFFORD (PROHIBITION OF WAITING AND LOADING  
AND PROVISION OF PARKING) ORDER 2001  
(AMENDMENT NO 254) ORDER 2024**

Trafford Borough Council in exercise of its powers under Sections 1, 2, 4, 32, 35, 45, 46, 47, 49 and 53 of the Road Traffic Regulation Act 1984, as amended, (the Act of 1984) and Part IV of Schedule 9 to the Act of 1984 and of all other enabling powers and after consultation with the Chief Officer of Police for Greater Manchester in accordance with Part III of Schedule 9 to the Act of 1984, hereby makes the following Order:

**PART I - GENERAL**

1. This Order shall come into operation on 2024 and may be cited as the Borough of Trafford (Prohibition of Waiting and Loading and Provision of Parking Order 2001)(Amendment No 254) Order 2024.
2. This Order forms an amendment to the provisions of the Borough of Trafford (Prohibition of Waiting and Loading and Provision of Parking) Order 2001, as amended, ("the 2001 Order").
3. The Interpretation Act 1978 shall apply for the interpretation of this Order as it applies for the interpretation of an Act of Parliament.
4. The expressions, definitions and interpretations specified in Article 4 of the 2001 Order shall apply equally to this Order.

**PART II - AMENDMENTS**

5. The 2001 Order is hereby amended to include the lengths of roads specified in Schedule 1 to this Order, with the following provisions denoted by the corresponding codes:-

i)	No Waiting At Any Time	Code - 7A
ii)	No Waiting, Mon-Fri, 10am-4pm	Code - 5JJ
iii)	Waiting Limited to 3 hours maximum stay, no return for 3 hours, 8am to 6pm	Code - LQ7C
iv)	Coach Parking, 3 hours maximum stay, no return for 3 hours, 8am to 6pm	Code - CchLQ7C
6. The lengths of road specified in Schedule 2 to this Order are deleted from the 2001 Order and the provisions of the 2001 Order do not apply to the said lengths of road.
7. The provisions of Articles 5, 6, 7, 8, 9, 10, 11, 12, 13, 14, 15, 16, 16A, 17, 18, 19, 20, 21, 22, 23 and 24 of the 2001 Order, as amended, apply to the lengths of road specified in Schedule 1 to this Order.
8. Save as amended by this Order the provisions of the 2001 Order remain in force.

## SCHEDULE

### SCHEDULE 1 - Proposed

Street	Side	From	To	Code
Devisdale Road, Altrincham	North west	Its junction with St Margarets Road	A point 58 metres west then southwest of its junction with St Margarets Road	7A
Devisdale Road, Altrincham	South and East	Its junction with St Margarets Road	A point 104 metres northwest of its junction with Groby Road	7A
Devisdale Road, Altrincham	North west	A point 58 metres west then southwest of its junction with St Margarets Road	A point 88 metres west then southwest of its junction with St Margarets Road	LQ7C
Dunham Road, Altrincham	South	A point 124 metres northwest of its junction Gorse Lane	A point 120 metres southwest of its junction with Regent Road	7A
Dunham Road, Altrincham	North	A point 124 metres northwest of its junction Gorse Lane	A point 108 metres southwest of its junction with Booth Road	7A
Gorse Lane, Altrincham	Both	Its junction with Dunham Road	A point 29 metres north of its junction with Dunham Road	7A
St Margarets Road, Altrincham	East	Its junction with Dunham Road	A point 95 metres south of its junction with Dunham Road	7A
St Margarets Road, Altrincham	West	Its junction with Dunham Road	A point 40 metres south of its junction with Dunham Road	7A
St Margarets Road, Altrincham	West	A point 40 metres south of its junction with Dunham Road	A point 59 metres south of its junction with Dunham Road	Cch LQ7C
St Margarets Road, Altrincham	West	A point 59 metres south of its junction with Dunham Road	A point 102 metres south of its junction with Dunham Road	5JJ
St Margarets Road, Altrincham	West	A point 102 metres south of its junction with Dunham Road	A point 15 metres south of its junction with Groby Road	7A

### SCHEDULE 2 - revocations

Street	Side	From	To	Code
Devisdale Road, Altrincham	North West	Its junction with Dunham Road	A point 15 metres south then west of its junction with Dunham Road	7A
Devisdale Road, Altrincham	South	A point 35 metres west of its junction with St Margarets Road	A point 18 metres west of its junction with St Margarets Road	7A
Devisdale Road, Traffic Island at its junction with Dunham Road & St Margarets Road, Altrincham	North	A point 25 metres east of its westerly end	Its junction with St Margarets Road	7A
Devisdale Road, Traffic Island at its junction with Dunham Road & St Margarets Road, Altrincham	North	Its westerly end	A point 3 metres east of its westerly end	7A
Devisdale Road, Traffic Island at its junction with Dunham Road &	North	A point 3 metres east of its westerly end	A point 25 metres east of its westerly end	LQ7C

St Margarets Road, Altrincham				
Devisdale Road, Altrincham	South	A point 18 metres west of its junction with St Margarets Road	Its junction with St Margarets Road	LQ7C
Dunham Road, Altrincham	North	A point 10 metres west of its junction with Gorsey Lane	A point 10 metres east of its junction with Gorsey Lane	7A
Gorsey Lane, Altrincham	Both	A point 25m north of its junction with Dunham Road	Its junction with Dunham Road	7A
St Margarets Road, Altrincham	West	Its junction with Devisdale Road	A point 27 metres south of its junction with Devisdale Road	7A
St Margarets Road, Altrincham	West	Its junction with Dunham Road	Its junction with Devisdale Road	7A
St Margarets Road, Altrincham	East	Its junction with Dunham Road	A point 47 metres south of its junction with Dunham Road	7A
St Margarets Road, Altrincham	West	A point 15 metres north of its junction with Groby Road	A point 15 metres south of its junction with Groby Road	7A


THE COMMON SEAL of  
**TRAFFORD BOROUGH COUNCIL**  
 was hereunto affixed this        day of  
 in the presence of: -

2024

AUTHORISED SIGNATORY

## STATEMENT OF REASONS

The installation of a new segregated crossing for pedestrians and cyclists on Dunham Road, Altrincham at its junction with Gorsey Lane, has necessitated the re-alignment of Devisdale Road and St Margarets Road together with changes to the existing waiting restrictions on Devisdale Road, St Margarets Road and Gorsey Lane.

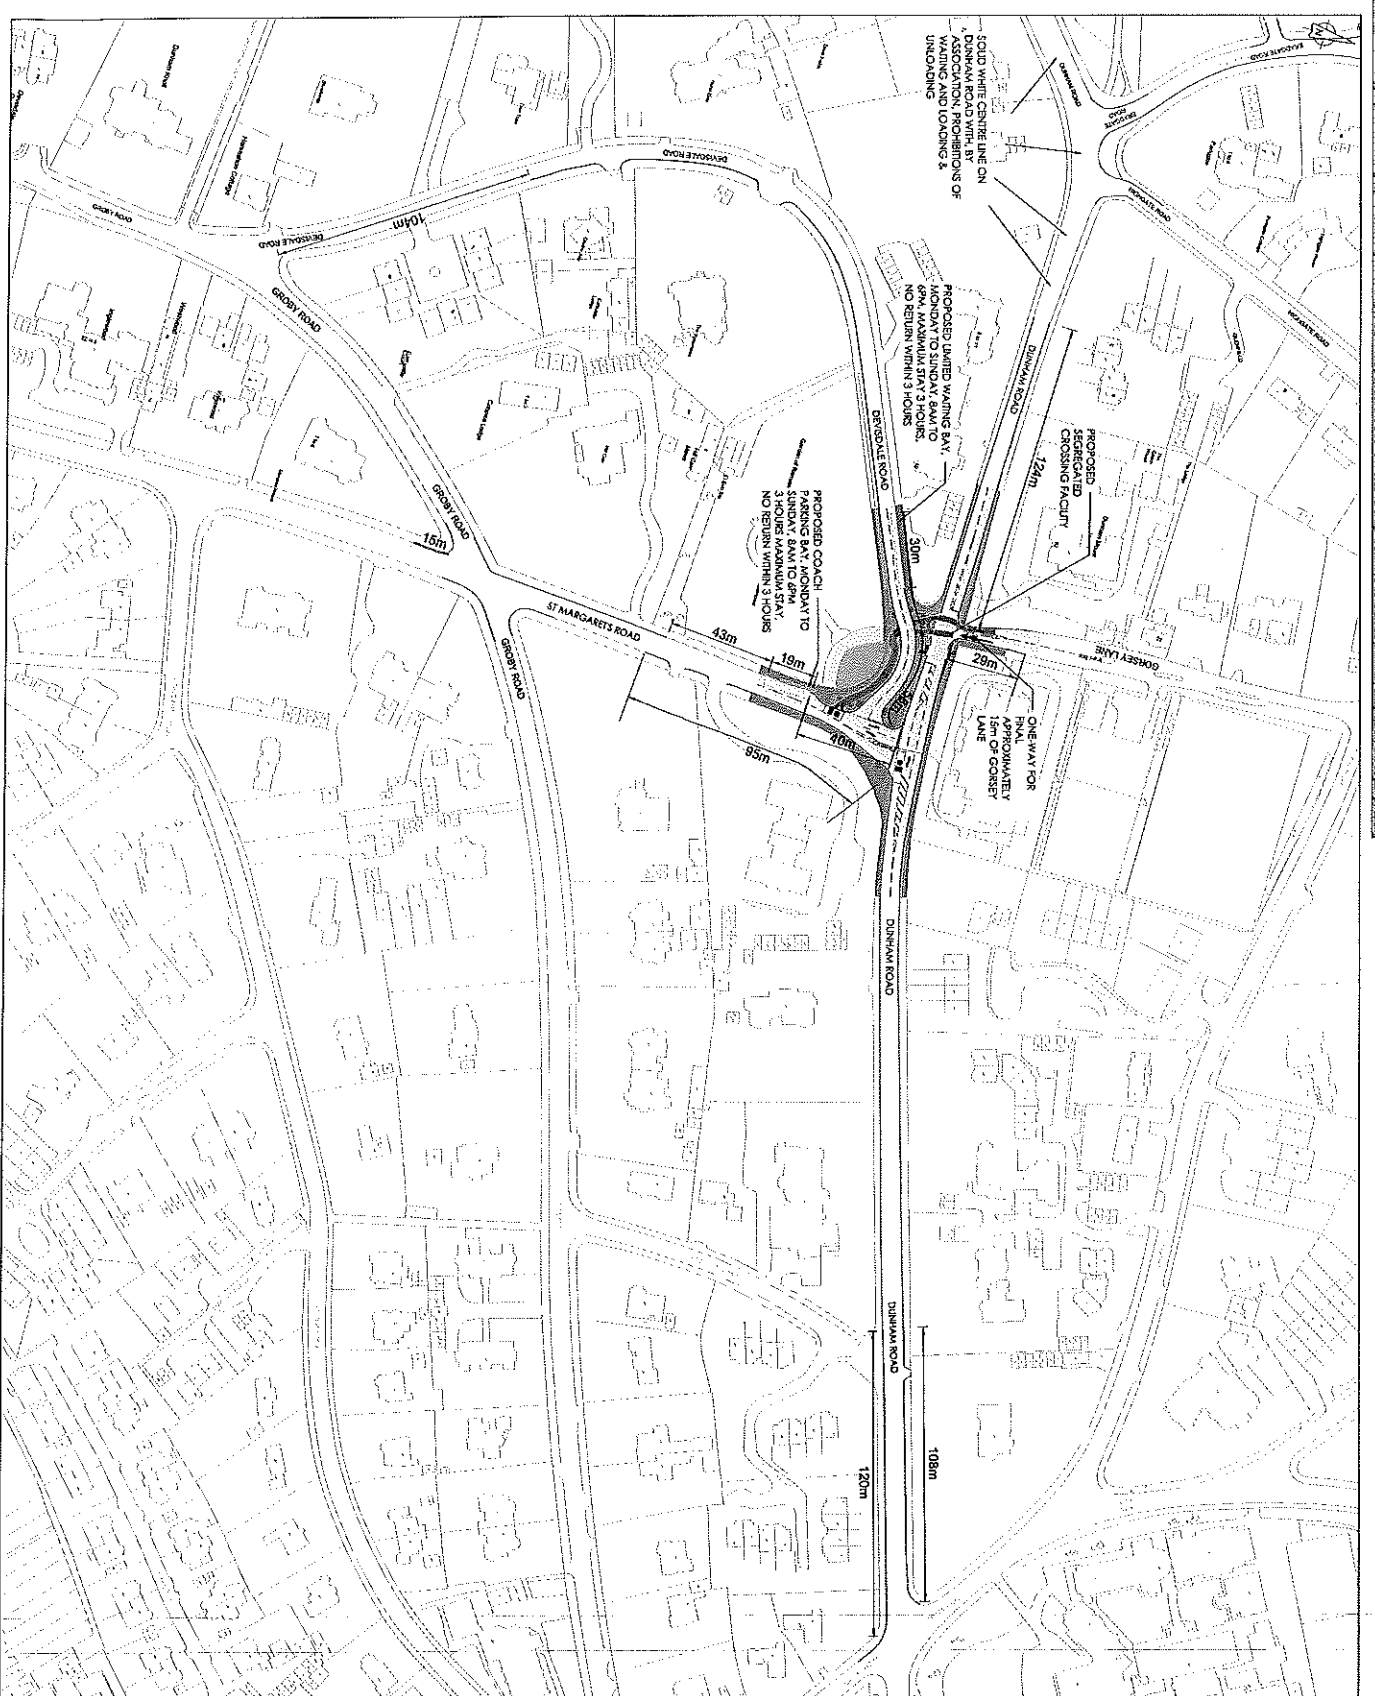

- PROPOSED NO WAITING AT ANY TIME RESTRICTION
- PROPOSED NO WAITING MONDAY TO FRIDAY 10AM TO 4PM
- EXISTING NO WAITING AT ANY TIME RESTRICTION TO REMAIN
- EXISTING NO WAITING AT ANY TIME, NO LOADING, UNLOADING AND ADDITIONAL RESTRICTIONS TO REMAIN
- PROPOSED ONE WAY RESTRICTION CIRCLES

**NOTE**

EXISTING RESTRICTIONS ON UNRESERVED ROADS HAVE BEEN QUOTED TOGETHER WITH PROPOSED RESTRICTIONS TO REMAIN. RESTRICTIONS ON DUNHAM ROAD ARE 20M AND 10M RESTRICTIONS TELLING ON ST MARGARET'S ROAD ON DUNHAM ROAD AND GORSE LANE

Fig 5	Urban and road layout and proposed segregated crossing on Gorse Lane Road	08	08	NOV/22
Fig 4	Waiting restrictions on Gorse Road	08	08	NOV/22
Fig 3	Waiting restrictions on Gorse Lane	08	08	NOV/22
Fig 2	Proposed segregated crossing at Dunham Road, Gorse Lane and Gorse Lane Road	08	08	OCT/22
Fig 1	Proposed segregated crossing at Dunham Road, Gorse Lane and Gorse Lane Road	08	08	OCT/22
Fig 0	Proposed segregated crossing at Dunham Road, Gorse Lane and Gorse Lane Road	08	08	OCT/22

**ONE TRAFORD**  
 CONSULTANTS

**ORNEY**

**GORSEY LANE / DUNHAM ROAD SEGREGATED CROSSING**

**PROPOSED EXPERIMENTAL TRO**

Original Drawing Size: A1 Scale: NTS

Drawing Status: CONSULTATION

Drawing No: CO000201642-GL-TRO-01 Rev: P01.5