

STATEMENT OF REASONS

Following receipt of complaints from local residents, the One Trafford Partnership alongside the Council's Environmental Team have investigated the complaints relating to a vehicle consistently parking on the existing single yellow line on the eastern side of Leys Road between Carlisle Drive and Park Road, Timperley.

As a result of that investigation, it is proposed to add an additional length of restriction into the existing on-street parking consolidation order. It is anticipated that there should be no negative effects as they have been established on the ground, with no queries, for a number of years.

BOROUGH OF TRAFFORD (PROHIBITION OF WAITING AND LOADING AND PROVISION OF PARKING) ORDER 2001 (AMENDMENT NO 250)(PART A) ORDER 2024

NOTICE IS HEREBY GIVEN that Trafford Borough Council has made an Order under the Road Traffic Regulation Act 1984.

The effect of the Order will be to amend the Borough of Trafford (Prohibition of Waiting and Loading and Provision of Parking) Order 2001, as amended, ("the 2001 Order") by the introduction of the following provision:

- a) No waiting, Monday - Saturday, 8am to 6pm Code - 6C

on the length of road specified in the Schedule hereto by the addition, to the Schedule to the 2001 Order, of the lengths of road specified in the Schedule below.

Schedule – Proposed

Street	Side	From	To	Code
Leys Road, Timperley	East	a point 13 metres northeast of its junction with Park Road	a point 5 metres south of its junction with Carlisle Drive	6C

The proposals for Virgil Street and Princess Street, Old Trafford which were advertised at the same time as the above will be the subject of a future part order or abandoned.

The Order will come into operation on 19th January 2024, and a copy, together with a map showing the length of road to which it relates may be inspected at Altrincham Library during the normal opening hours and online at: www.trafford.gov.uk/trafficregulationorders

If you wish to question the validity of the Order or any provision contained in it on the grounds that it is not within the powers contained in the Road Traffic Regulation Act 1984, or that any requirement of that Act or of any instrument made under it has not been complied with in relation to the Order you may, within six weeks from 15th January 2024 apply to the High Court for that purpose.

Dated: 15th January 2024

One Trafford/Trafford Council,
Traffic Section,
Tatton House,
Caldey Road,
Manchester,
M23 9LF

Abbreviated for paper

BOROUGH OF TRAFFORD (PROHIBITION OF WAITING AND LOADING AND PROVISION OF PARKING) ORDER 2001 (AMENDMENT NO 250)(PART A) ORDER 2024

NOTICE IS HEREBY GIVEN that Trafford Borough Council has made an Order under the Road Traffic Regulation Act 1984.

The effect of the Order will be to amend the Borough of Trafford (Prohibition of Waiting and Loading and Provision of Parking) Order 2001, as amended, ("the 2001 Order") by the introduction of a length of restriction on Leys Road, Timperley.

The proposals for Virgil Street and Princess Street, Old Trafford which were advertised at the same time as the above will be the subject of a future part order or abandoned.

The Order will come into operation on 19th January 2024, and a copy, together with a map showing the length of road to which it relates may be inspected at Altrincham Library during the normal opening hours and online at: www.trafford.gov.uk/trafficregulationorders

If you wish to question the validity of the Order or any provision contained in it on the grounds that it is not within the powers contained in the Road Traffic Regulation Act 1984, or that any requirement of that Act or of any instrument made under it has not been complied with in relation to the Order you may, within six weeks from 15th January 2024 apply to the High Court for that purpose.

Dated: 15th January 2024

One Trafford/Trafford Council, Traffic Section, Tatton House, Caldey Road, Manchester, M23 9LF

**BOROUGH OF TRAFFORD (PROHIBITION OF WAITING AND LOADING
AND PROVISION OF PARKING) ORDER 2001
(AMENDMENT NO 250)(PART A) ORDER 2024**

Trafford Borough Council in exercise of its powers under Sections 1, 2, 4, 32, 35, 45, 46, 47, 49 and 53 of the Road Traffic Regulation Act 1984, as amended, (the Act of 1984) and Part IV of Schedule 9 to the Act of 1984 and of all other enabling powers and after consultation with the Chief Officer of Police for Greater Manchester in accordance with Part III of Schedule 9 to the Act of 1984, hereby makes the following Order:

PART I - GENERAL

1. This Order shall come into operation on 19th January 2024 and may be cited as the Borough of Trafford (Prohibition of Waiting and Loading and Provision of Parking Order 2001)(Amendment No 250)(Part A) Order 2024.
2. This Order forms an amendment to the provisions of the Borough of Trafford (Prohibition of Waiting and Loading and Provision of Parking) Order 2001, as amended, ("the 2001 Order").
3. The Interpretation Act 1978 shall apply for the interpretation of this Order as it applies for the interpretation of an Act of Parliament.
4. The expressions, definitions and interpretations specified in Article 4 of the 2001 Order shall apply equally to this Order.

PART II - AMENDMENTS

5. The 2001 Order is hereby amended to include the lengths of roads specified in the Schedule to this Order, with the following provisions denoted by the corresponding code:-
 - i) No waiting, Monday - Saturday, 8am to 6pm Code - 6C
6. The provisions of Articles 5, 6, 7, 8, 9, 10, 11, 12, 13, 14, 15, 16, 16A, 17, 18, 19, 20, 21, 22, 23 and 24 of the 2001 Order, as amended, apply to the length of road specified in the Schedule to this Order.
7. Save as amended by this Order the provisions of the 2001 Order remain in force.


SCHEDULE

Schedule – Proposed

Street	Side	From	To	Code
Leys Road, Timperley	East	a point 13 metres northeast of its junction with Park Road	a point 5 metres south of its junction with Carlisle Drive	6C

**THE COMMON SEAL of
TRAFFORD BOROUGH COUNCIL**

was hereunto affixed this 11 day of January 2024
in the presence of: -

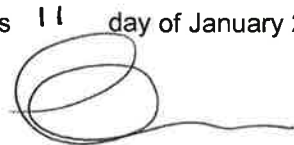

EMMA MALPAS

AUTHORISED SIGNATORY




87347



KEY

- Existing No Waiting at Any Time (Double Yellow Lines)
- Proposed No waiting Mon-Sat, 8am to 6pm (Single Yellow Line)

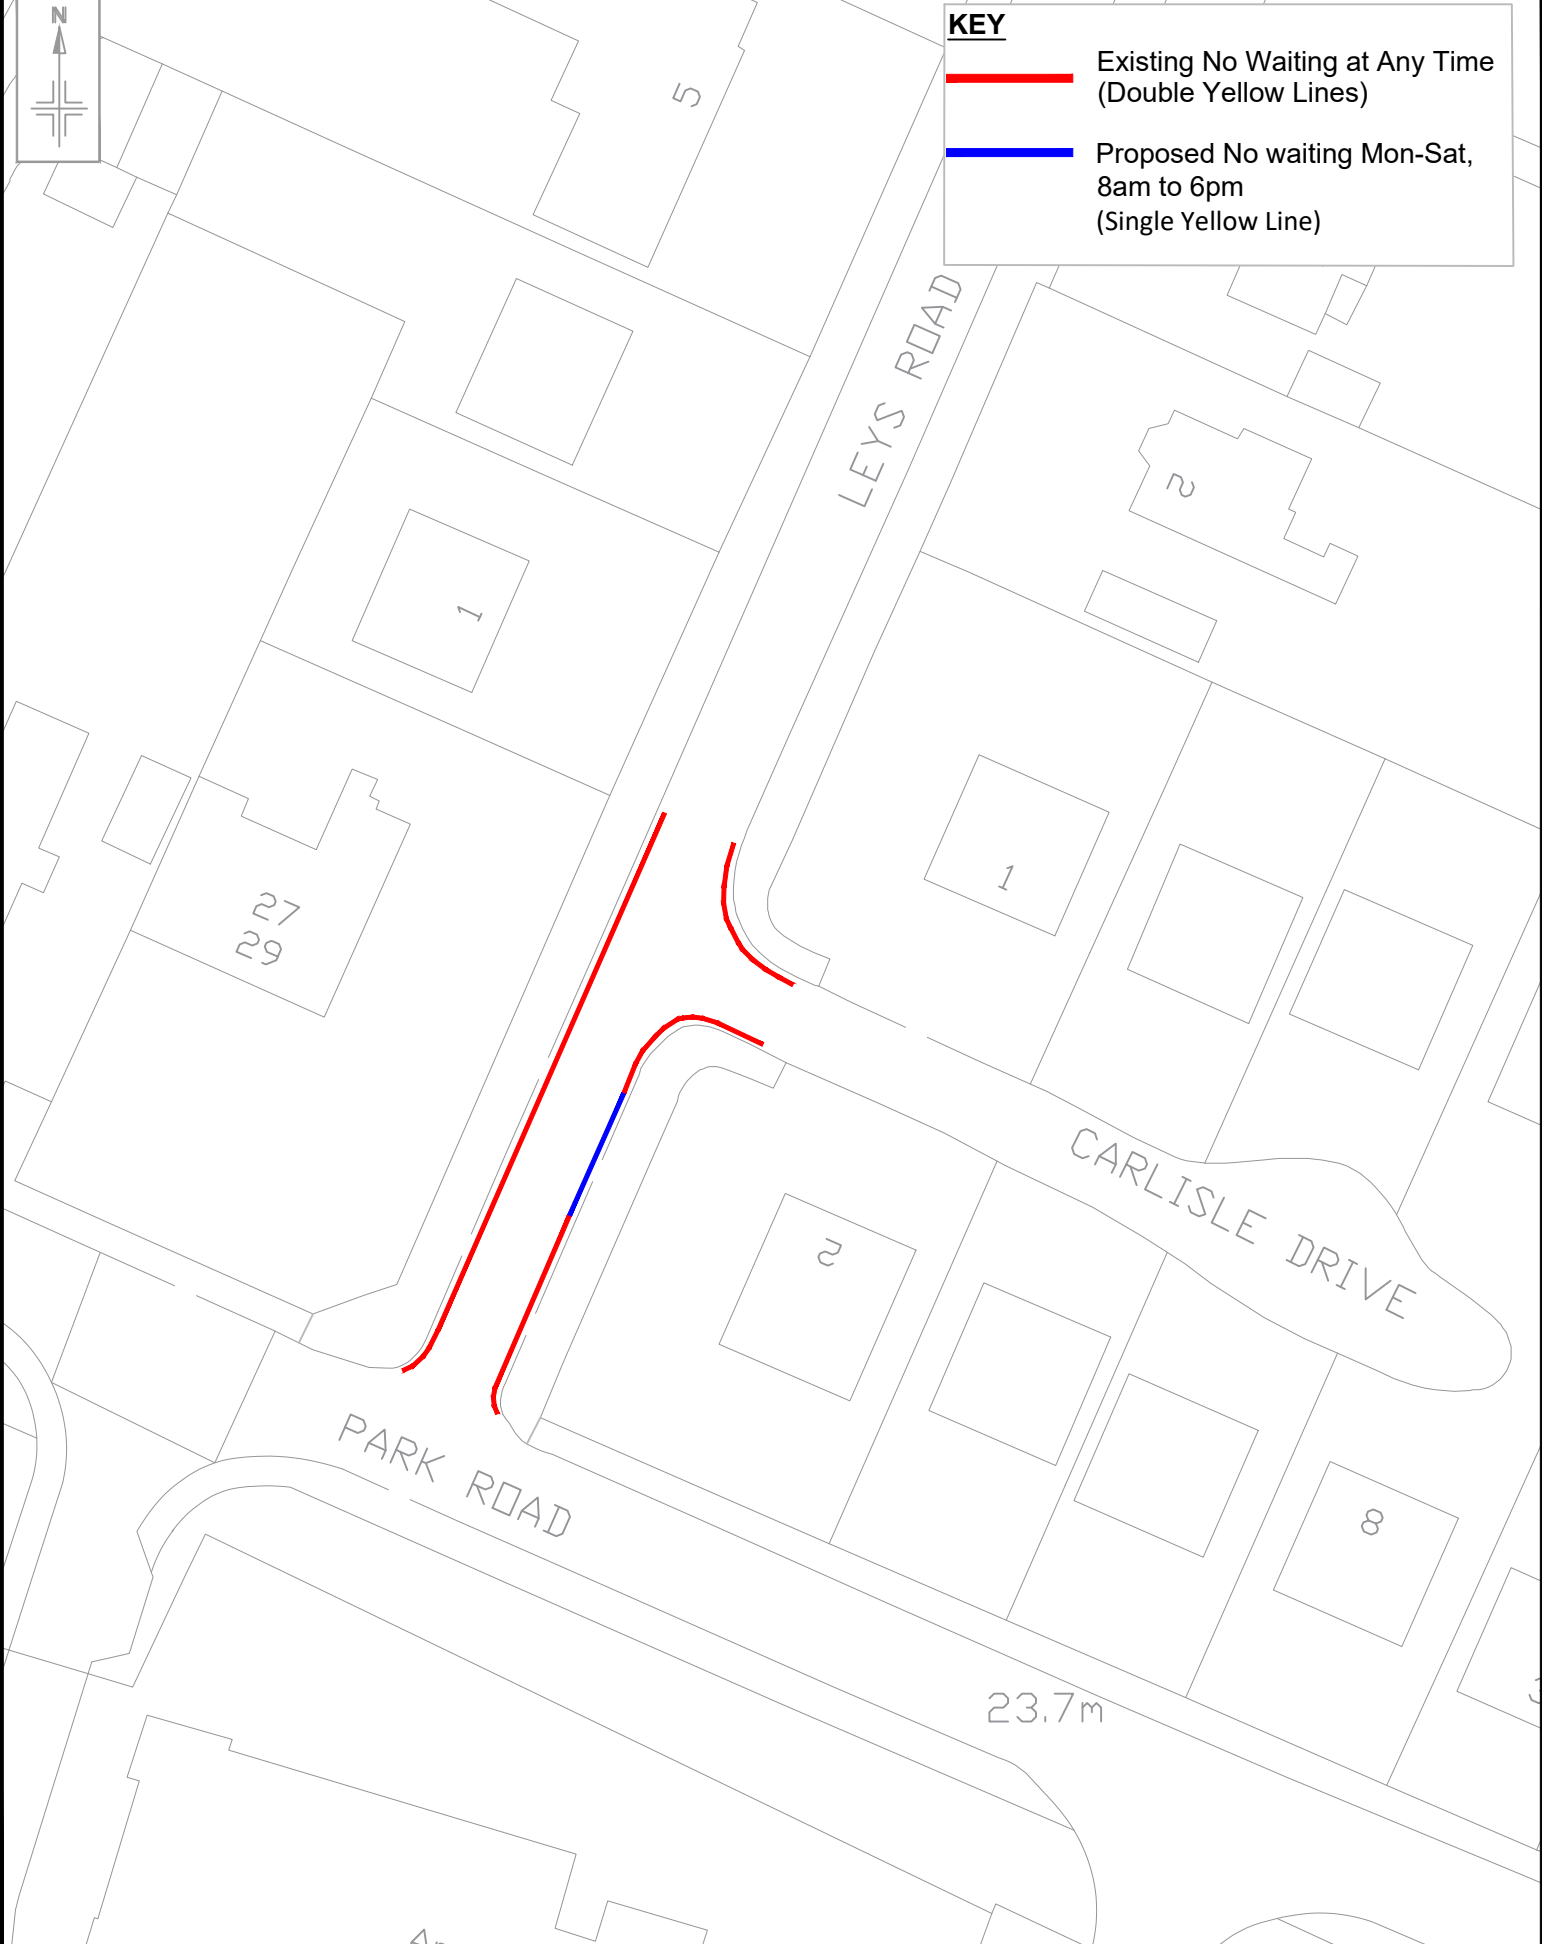

Reproduced from the Ordnance Survey mapping with the permission of the Controller of Her Majesty's Stationary Office c Crown copyright. Unauthorised reproduction infringes Crown copyright and may lead to prosecution or civil proceedings. One Trafford Partnership OS Licence No. 100023172 2023

Notes:
No Dimensions to be scaled from this drawing. All Dimensions are to be checked on site.

REV.	DATE	REVISION DETAILS	DRAWN	CHECKED	APPROVED

PROJECT & TITLE
Leys Road, Timperley
Proposed Waiting Restrictions

DRAWN WL	CHECKED SW	APPROVED KH
SCALE NTS	DRAWING NO. E9279-01	REVISION 1
DATE Apr '23	FILE PATH R:\BUI\Env\BET\TICAD\Photographs\	