

BOROUGH OF TRAFFORD (PROHIBITION OF WAITING AND LOADING AND PROVISION OF PARKING) ORDER 2001 (AMENDMENT NO 253)(TEMPORARY) ORDER 2024

NOTICE IS HEREBY GIVEN that, in order to maintain public safety during the building works at the St John Vianney School, Trafford Borough Council intends, not less than seven days from the date of this notice, to make an Order the effect of which will be to introduce waiting restrictions as follows:-

Schedule - No Waiting Monday – Friday 08.00 – 17.00

Street	Side	From	To
Rye Bank Road, Stretford	south	A point 105 metres west of its junction with Firs Avenue	A point 45 metres west of its junction with Firs Avenue

During the term of this temporary Order the existing School Keep Clear restrictions on the above length of road will be suspended and replaced with these proposed restrictions.

The notice and plan can be viewed on-line at www.trafford.gov.uk/trafficregulationorders

The Order will come into operation on 15th January 2024 and will continue in force for a period not exceeding 18 months, however, it is anticipated that the works will finish at the beginning of May 2025.

Dated: 2nd January 2024
One Trafford/Trafford Council,
Traffic Section,
Tatton House,
Caldey Road,
Manchester,
M23 9LF

Abbreviated for papers

BOROUGH OF TRAFFORD (PROHIBITION OF WAITING AND LOADING AND PROVISION OF PARKING) ORDER 2001 (AMENDMENT NO 253)(TEMPORARY) ORDER 2024

NOTICE IS HEREBY GIVEN that, in order to maintain public safety during the building works at the St John Vianney School, Trafford Borough Council intends, not less than seven days from the date of this notice, to make an Order the effect of which will be to introduce Monday – Friday 8am – 5pm waiting restrictions along the school frontage on Rye Bank Road, Stretford

During the term of this temporary Order the existing School Keep Clear restrictions on the above length of road will be suspended and replaced with these proposed restrictions.

The notice and plan can be viewed on-line at www.trafford.gov.uk/trafficregulationorders

The Order will come into operation on 15th January 2024 and will continue in force for a period not exceeding 18 months, however, it is anticipated that the works will finish at the beginning of May 2025.

Dated: 2nd January 2024

One Trafford/Trafford Council, Traffic Section, Tatton House, Caldey Road, Manchester, M23 9LF

**BOROUGH OF TRAFFORD (PROHIBITION OF WAITING AND LOADING
AND PROVISION OF PARKING) ORDER 2001
(AMENDMENT NO 253)(TEMPORARY)ORDER 2024**

WHEREAS the Council of the Borough of Trafford, as highway authority for Stretford, in the Borough of Trafford, is satisfied that, in order to maintain public safety, waiting on the length of road in the schedule below be amended, for the duration of the order.

NOW THEREFORE the Council, in exercise of the powers conferred by Section 14 of the Road Traffic Regulation Act 1984, as amended, and of all other enabling powers hereby make the following order:-

1. No person shall cause or permit any vehicle to wait, on the stated days and hours, within the length of highway specified in Schedule 1 to this Order;
2. Nothing in Article 1 to this Order shall apply to emergency vehicles and statutory undertakers (in the case of an emergency);
3. Nothing in Article 1 to this Order shall apply to anything done upon the direction or with the permission of a Police Constable in uniform;
4. Nothing in Article 1 to this Order shall render it unlawful to cause any vehicle to wait during the controlled hours for the length of road, on the side of the road referred to therein, for a period no longer than is necessary for a person to board or alight from the vehicle or load thereon or unload therefrom his or her personal luggage;
5. This Order shall come into operation on 15th December 2023 and may be cited as the Borough of Trafford (Prohibition of Waiting and Loading and Provision of Parking) Order 2001 (Amendment No 253)(Temporary) Order 2024.
6. During the length of this Order the existing School Keep Clear restrictions, within the length of highway specified in Schedule 2 to this Order will be temporarily suspended.

SCHEDULE

Length of road in Stretford in the Borough of Trafford

Schedule 1 - proposed

No Waiting Monday – Friday 08.00 – 17.00

Street	Side	From	To
Rye Bank Road, Stretford	south	A point 105 metres west of its junction with Firs Avenue	A point 45 metres west of its junction with Firs Avenue

Schedule 2 – temporarily suspended

School Keep Clear Monday - Friday 08.00 – 17.00


Street	Side	From	To
Rye Bank Road, Stretford	south	A point 70 metres west of its junction with Firs Avenue	A point 95 metres west of its junction with Firs Avenue

THE COMMON SEAL of
TRAFFORD BOROUGH COUNCIL

was hereunto affixed this day of January 2024

in the presence of: -

AUTHORISED SIGNATORY

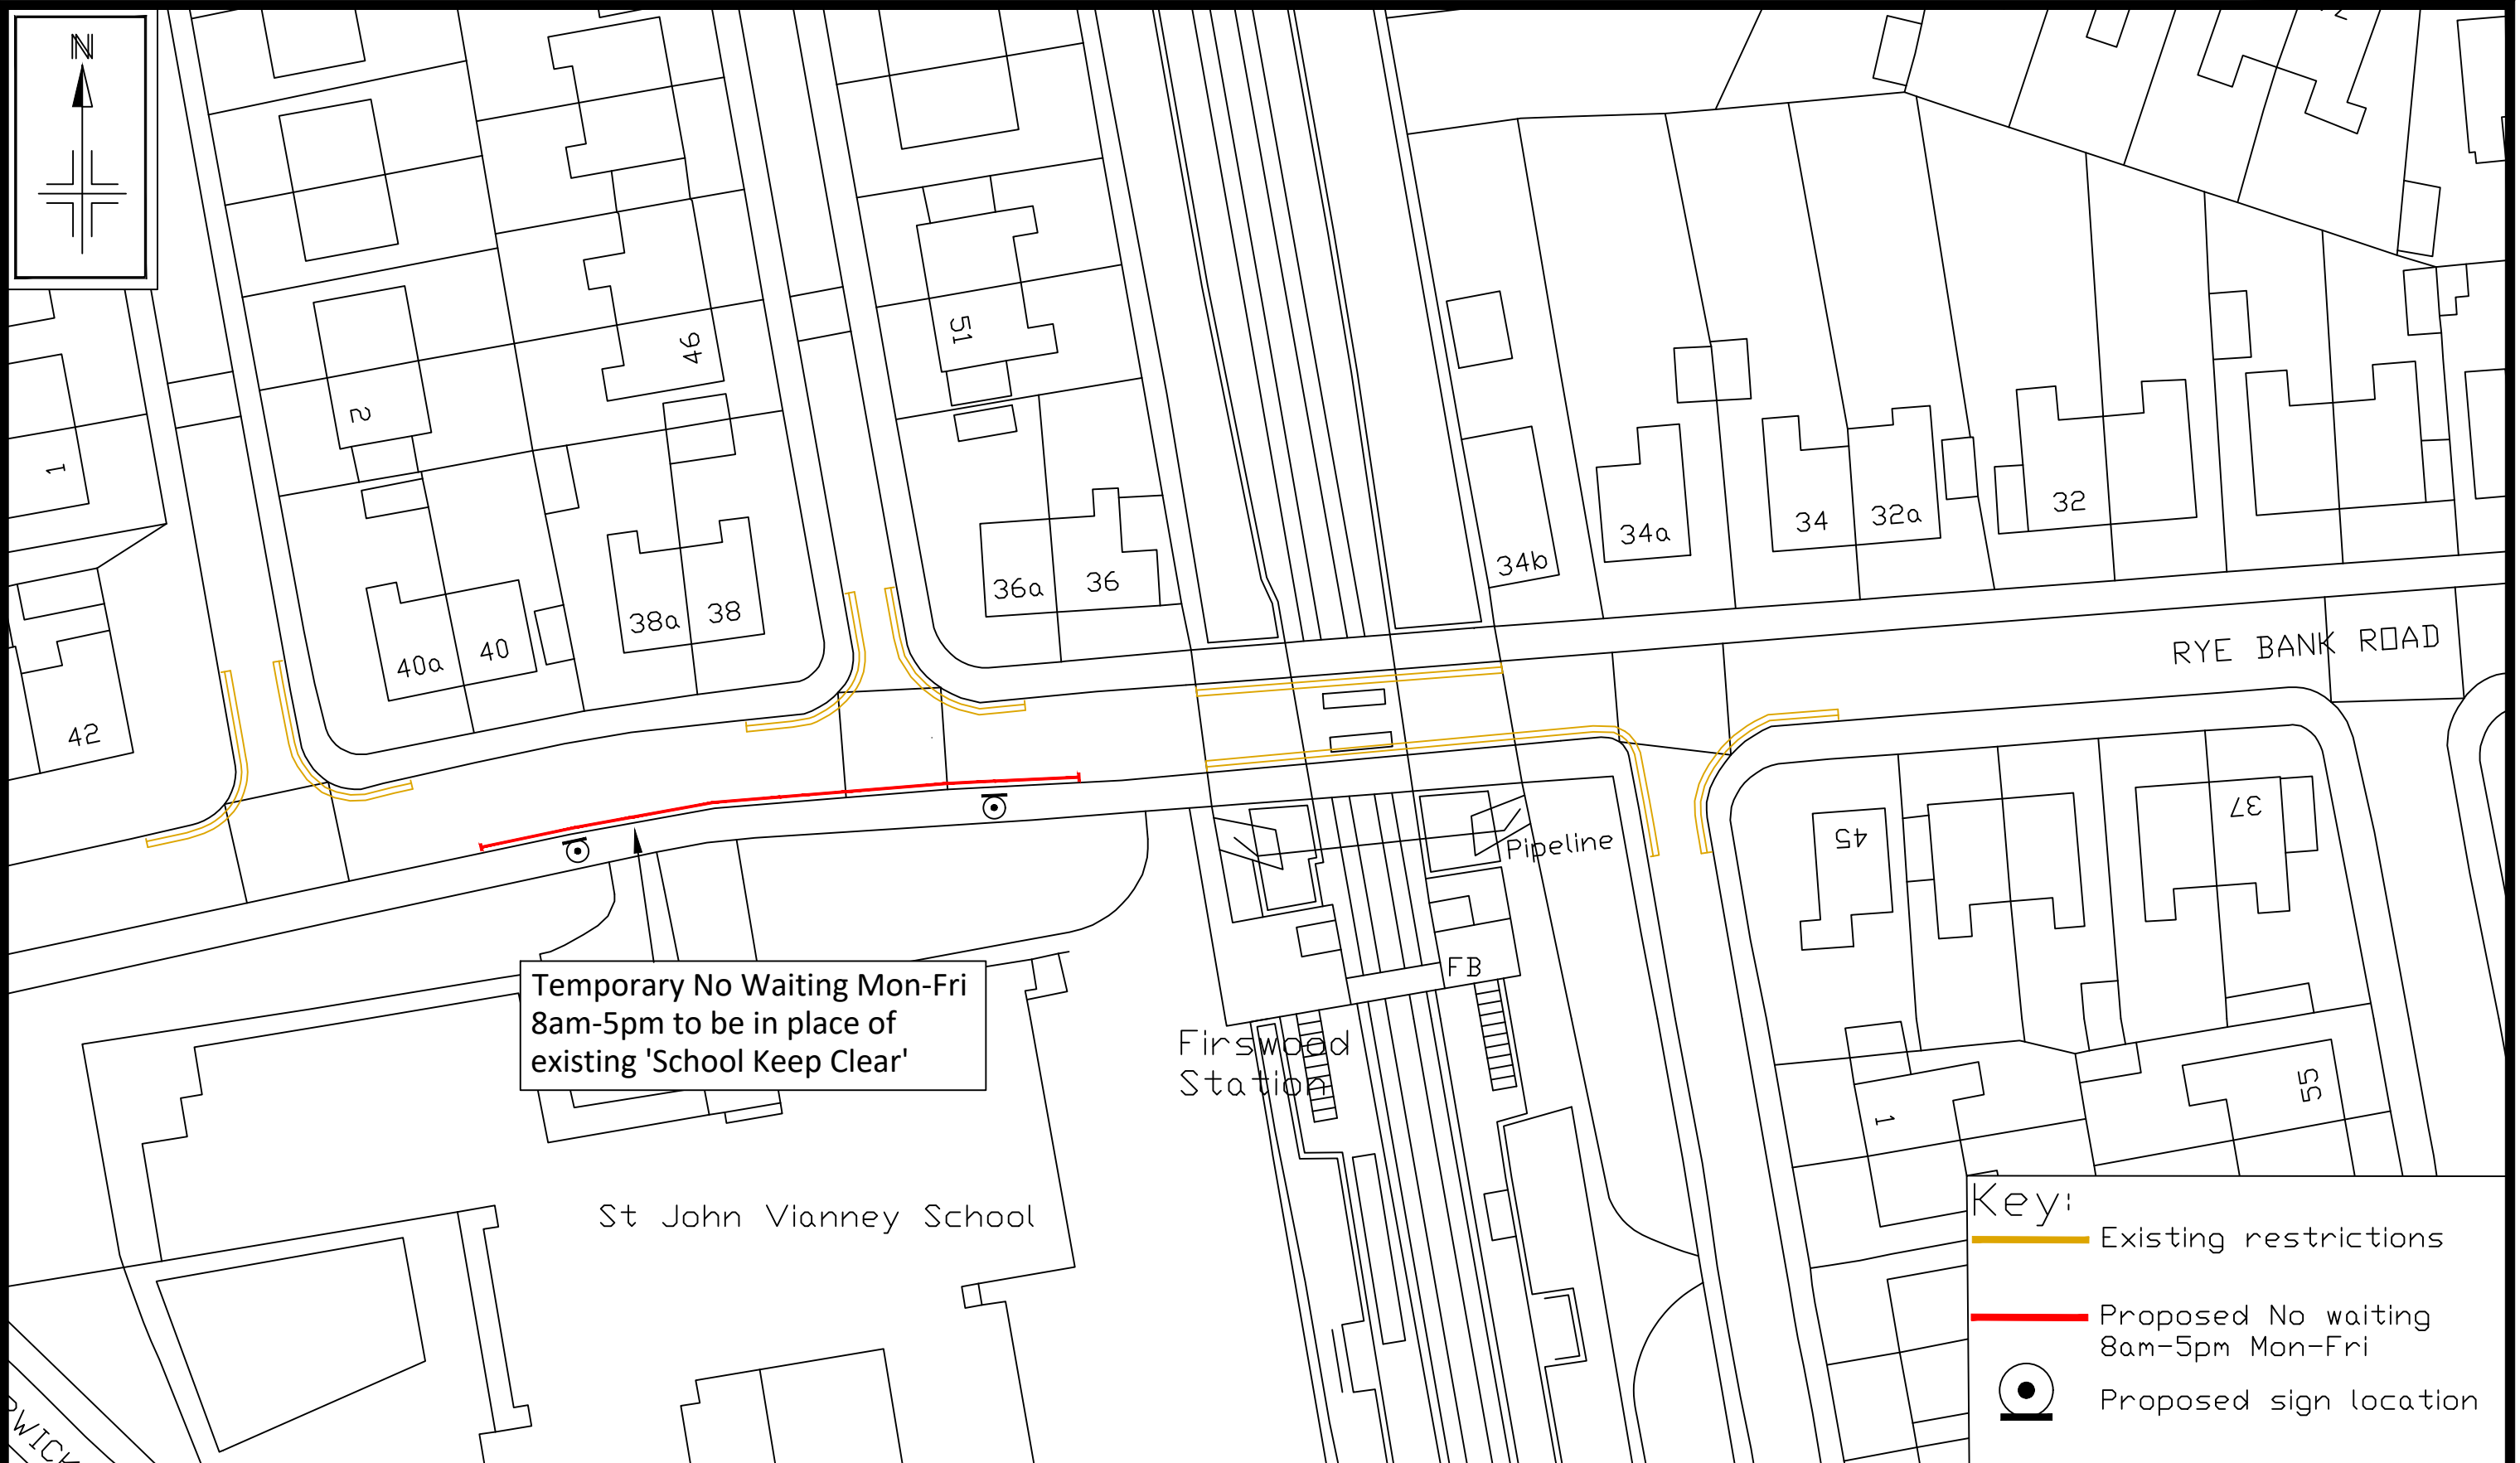

Temporary No Waiting Mon-Fri
8am-5pm to be in place of
existing 'School Keep Clear'

St John Vianney School

Firstwood
Station

Pipeline

FB

Key:

- Existing restrictions
- Proposed No waiting 8am-5pm Mon-Fri
- Proposed sign location

© Crown copyright (and database rights) 2023 OS 100023172. You are permitted to use this data solely to enable you to respond to, or interact with, the organisation that provided you with the data. You are not permitted to copy, sub-license, distribute or sell any of this data to third parties in any form.

Notes: No Dimensions to be scaled from this drawing. All Dimensions are to be checked on site.

REV.	DATE	REVISION DETAILS	DRAWN	CHECKED	APPROVED

PROJECT & TITLE
TTRO
Rye Bank Road

DRAWN FJ	CHECKED TC	APPROVED KH
SCALE NTS	DRAWING NO. E9359-02	
DATE 12/12/23	REVISION A	
FILE PATH R:\BU\ESIBU\BET & T\Cad and Digital Photographs\		