

**TRAFFORD BOROUGH COUNCIL**



**SPARROW SEGREGATED CROSSING**

**SECTION 23 – ROAD TRAFFIC REGULATION ACT 1984**

Trafford Borough Council proposes to provide a SPARROW segregated cycle and pedestrian crossing facility on Dunham Road, Altrincham at its junction with Gorsey Lane.

Dated 8<sup>th</sup> January 2024

One Trafford/Trafford Council,  
Traffic Section,  
Tatton House,  
Caldey Road,  
Manchester,  
M23 9LF

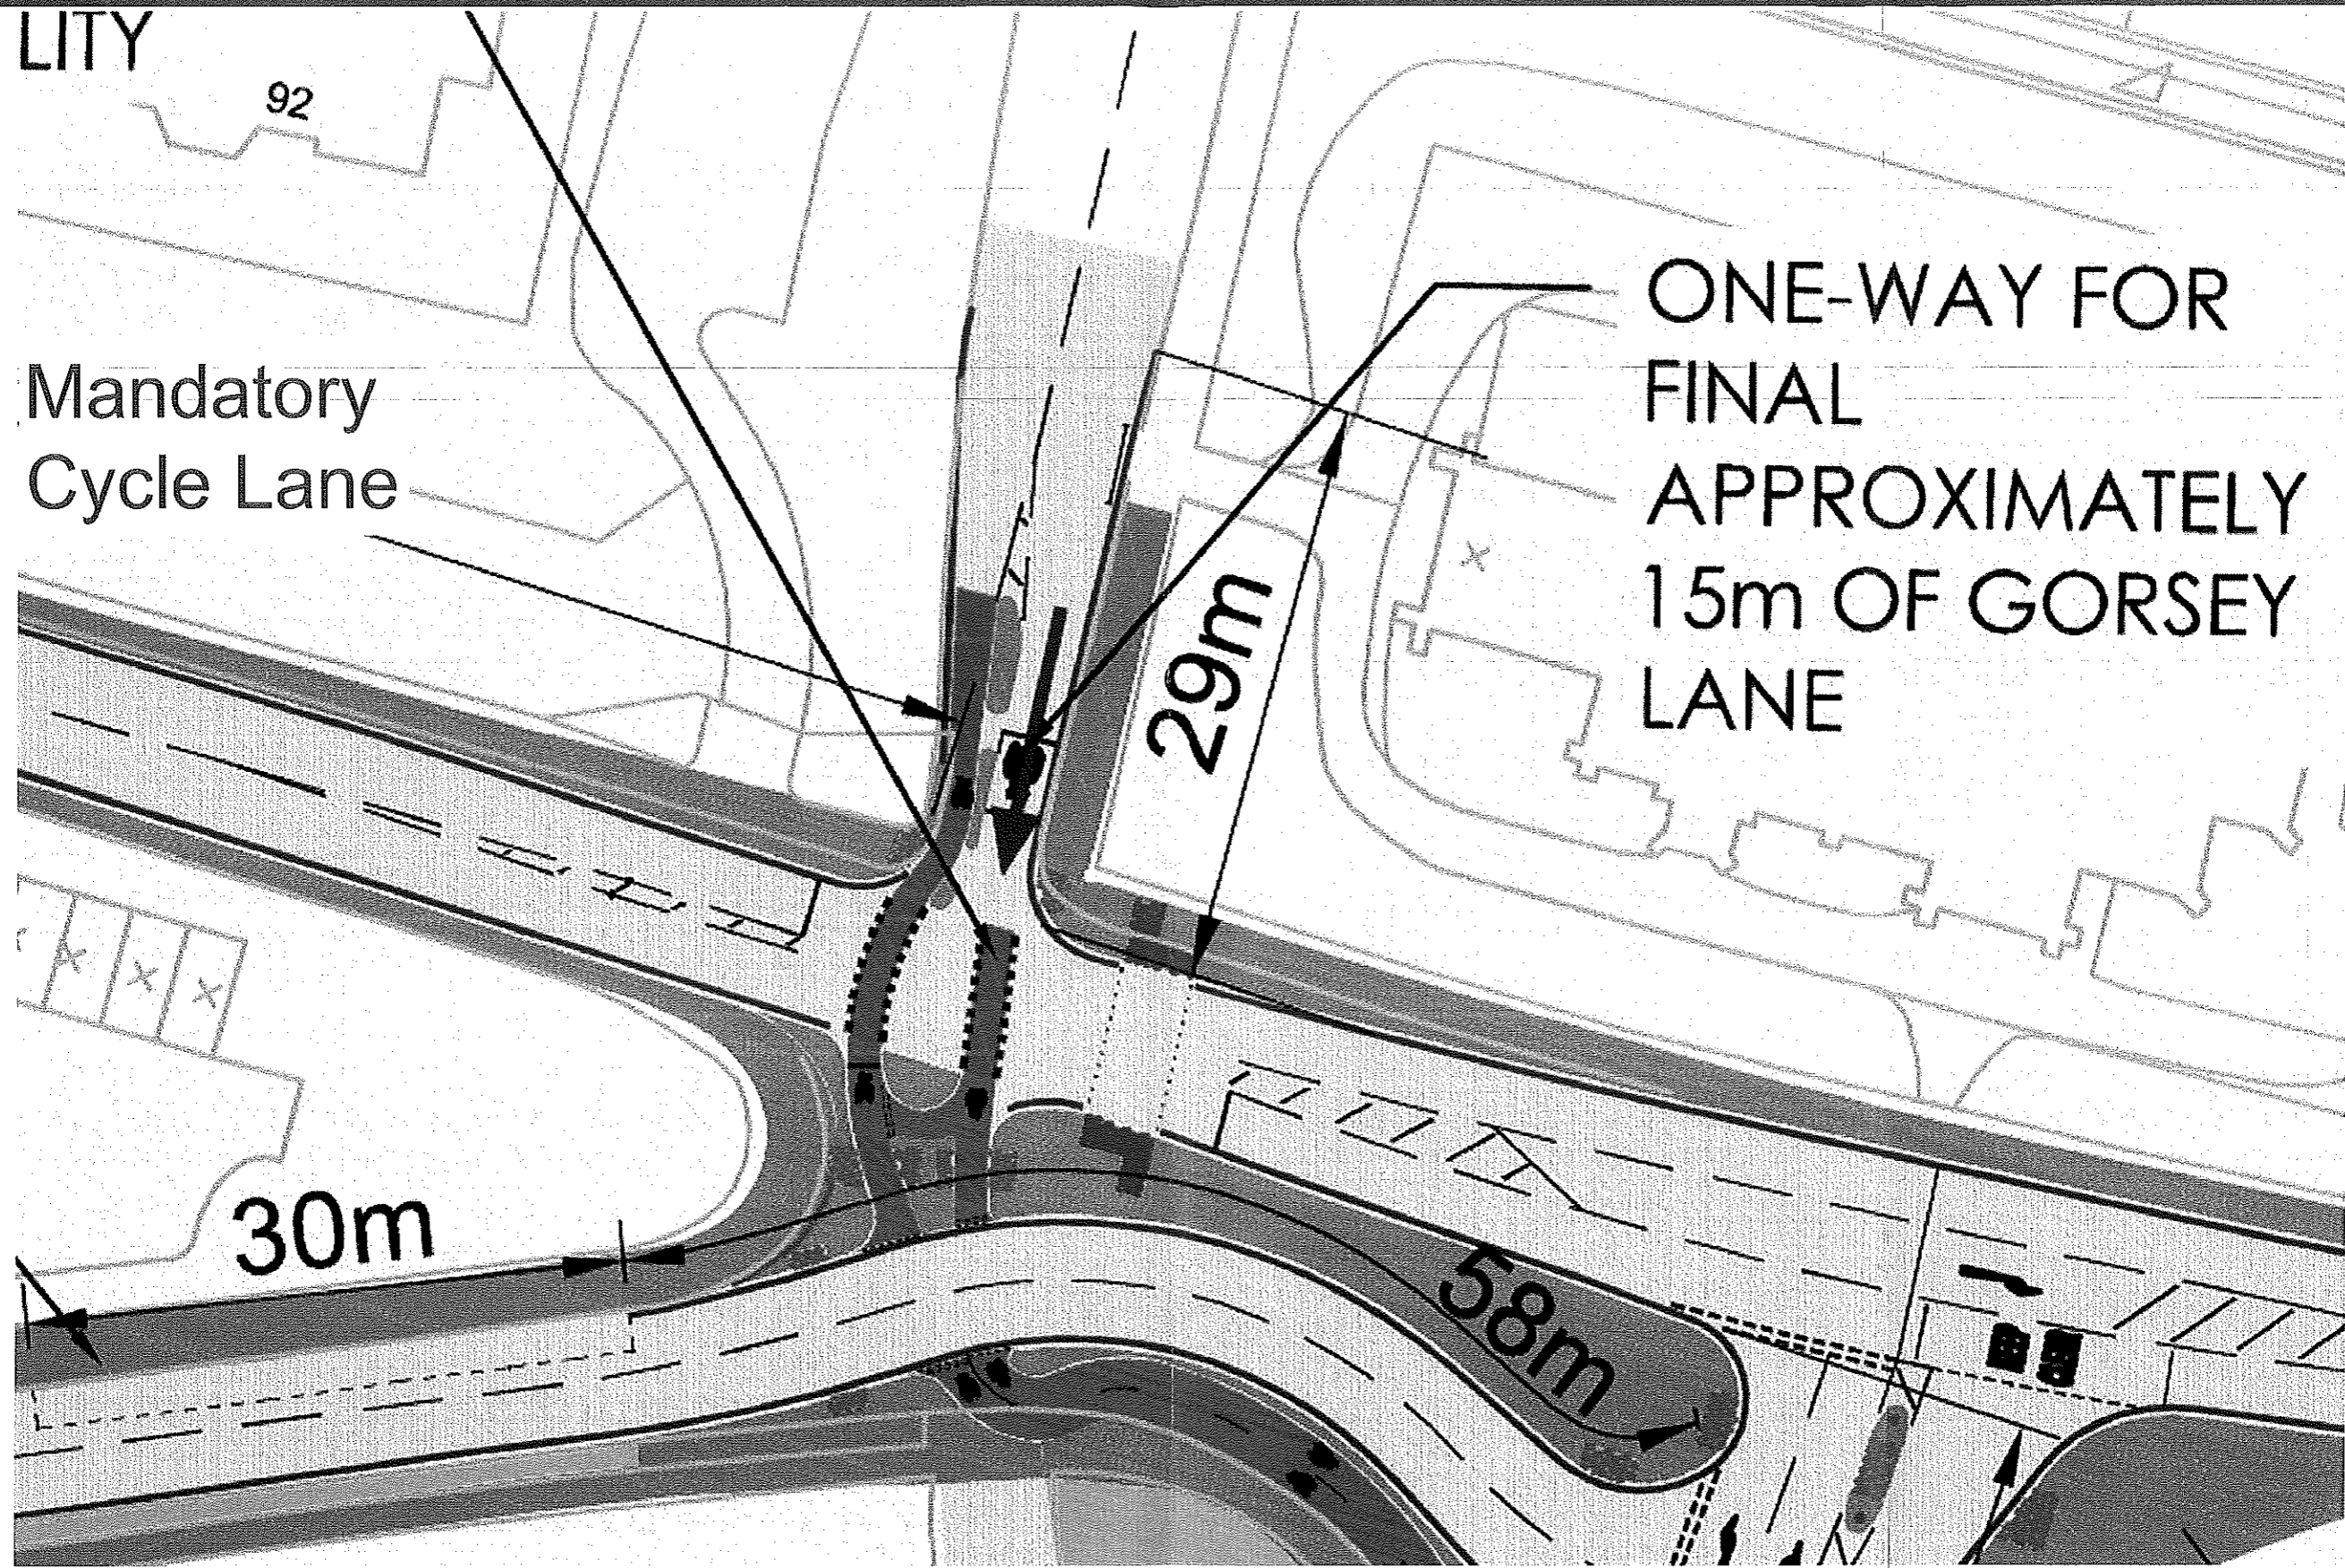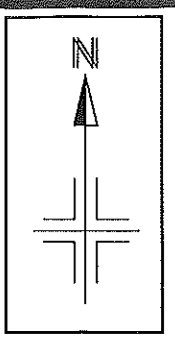

ONE-WAY FOR  
FINAL  
APPROXIMATELY  
15m OF GORSEY  
LANE

Reproduced from the Ordnance Survey mapping with the permission of the Controller of Her Majesty's Stationery Office © Crown copyright. Unauthorised reproduction infringes Crown copyright and may lead to prosecution or civil proceedings. One Trafford Partnership OS Licence No. 100023172 2018

Notes: No Dimensions to be scaled from this drawing. All Dimensions are to be checked on site.

REV.	DATE	REVISION DETAILS	DRAWN	CHECKED	APPROVED

PROJECT & TITLE  
 Dunham Rd/Gorseley Lane Altrincham  
 One way traffic and sparrow segregated pedestrian and cyclist crossing

**ONE** Excellence  
Investment  
Efficiency

**TRAFFORD**

TRAFFORD COUNCIL  
working with  
Amey

DRAWN FJ	CHECKED TC	APPROVED KH
SCALE NTS	DRAWING NO. CO00201642_GL-02	
DATE Date	REVISION A	
FILE PATH R:\B\UESHIBU\B\T & T\Cad and Digital Photographs\		