

BOROUGH OF TRAFFORD (PROHIBITION OF WAITING AND LOADING AND PROVISION OF PARKING) ORDER 2001 (AMENDMENT NO 171) ORDER 2015

NOTICE IS HEREBY GIVEN that Trafford Borough Council proposes to make an Order under the Road Traffic Regulation Act 1984.

The effect of the Order will be to amend the Borough of Trafford (Prohibition of Waiting and Loading and Provision of Parking) Order 2001 ("the 2001 Order") by the introduction or removal of the following provisions:

- | | |
|---|----------------|
| a) No Waiting at Any Time | Code - 7A |
| b) Residents' Parking Area B Match Day Restrictions | Code - RPB |
| c) Disabled Residents' Permit C Parking At Any Time | Code - RPC |
| d) 'Past this Point' Permit X holder parking only, Mon – Fri, 0900 – 1700 | Code - PP5ERPX |
| e) Residents Permit R Parking Mon – Sat 0900 – 1700 | Code - RPR6E |
| f) Disabled Residents' Permit Cr parking At Any Time | Code - RPCr7A |

on the lengths of roads specified in Schedules 1 and 2 hereto, by the addition, to the Schedule to the 2001 Order, of the lengths of road specified in Schedule 1 below and by the removal, from the Schedule to the 2001 Order, of the lengths of road specified in Schedule 2 below.

SCHEDULE 1 - PROPOSED

Schedule 1a - proposed

Street	Side	From	To	Code
Harboro Road, Sale	South west	A point 10 metres south of its junction with Harboro Grove	A point 84 metres north of its junction with Harboro Grove	7A
Harboro Grove, Sale		Its entirety		PP5E RPX

Schedule 1b – proposed

Street	Side	From	To	Code
Symons Road, Sale	North west	A point 11 metres southwest of its junction with Manor Road	A point 20 metres southwest of its junction with Manor Road	RPR7E
Symons Road, Sale	North west	A point 20 metres southwest of its junction with Manor Road	A point 26 metres southwest of its junction with Manor Road	RPCr7A
Symons Road, Sale	North west	A point 26 metres southwest of its junction with Manor Road	A point 10 metres northeast of its junction with Linley Road	RPR7E

Schedule 1b – proposed

Street	Side	From	To	Code
North Lonsdale Street, Gorse Hill, Stretford	South east	A point 5 metres northeast of its junction with Taylor's Road	A point 41 metres southwest of its junction with Portland Road	RPB
North Lonsdale Street, Gorse Hill, Stretford	South east	A point 41 metres southwest of its junction with Portland Road	A point 35 metres southwest of its junction with Portland Road	RPC
North Lonsdale Street, Gorse Hill, Stretford	South east	A point 35 metres southwest of its junction with Portland Road	A point 5 metres southwest of its junction with Portland Road	RPB

SCHEDULE 2 – TO BE REVOKED

Schedule 2a – to be revoked

Street	Side	From	To	Code
Harboro Road, Sale	South west	A point 29 metres south of its junction with Harboro Grove	A point 84 metres south of its junction with Harboro Grove	7A

Schedule 2b – to be revoked

Street	Side	From	To	Code
Symons Road, Sale	North west	A point 11 metres southwest of its junction with Manor Road	A point 10 metres northeast of its junction with Linley Road	RPR7E

Schedule 2b – to be revoked

Street	Side	From	To	Code
--------	------	------	----	------

North Lonsdale Street, Gorse Hill, Stretford	South east	A point 5 metres northeast of its junction with Taylor's Road	A point 5 metres southwest of its junction with Portland Road	RPB
--	------------	---	---	-----

A copy of the Draft Order, together with a statement of reasons may be inspected at Altrincham Access Trafford, Stamford New Road, Altrincham, Stretford Library Information Desk and at Access Trafford, Sale Waterside, Sale during their normal opening hours and **on-line at: www.trafford.gov.uk/trafficregulationorders**

Any objections to the proposals, together with the grounds on which they are made, should be sent, in writing, to the address below or by e-mail to traffic@trafford.gov.uk by 30th April 2015.

Dated: 9th April 2015

Contracts Director and Acting Head of Highways,
Trafford Council,
Waterside House,
Sale,
M33 7ZF

Abbreviated for papers

BOROUGH OF TRAFFORD (PROHIBITION OF WAITING AND LOADING AND PROVISION OF PARKING) ORDER 2001 (AMENDMENT NO 171) ORDER 2015

NOTICE IS HEREBY GIVEN that Trafford Borough Council proposes to make an Order under the Road Traffic Regulation Act 1984.

The effect of the Order will be to amend the Borough of Trafford (Prohibition of Waiting and Loading and Provision of Parking) Order 2001 ("the 2001 Order") by the introduction or removal of restrictions on lengths of **Harboro Road & Harboro Grove, Sale, Symons Road, Sale and North Lonsdale Street, Gorse Hill, Stretford.**

A copy of the Draft Order, together with a statement of reasons may be inspected at Altrincham Access Trafford, Stamford New Road, Altrincham, Stretford Library Information Desk and at Access Trafford, Sale Waterside, Sale during their normal opening hours and **on-line at: www.trafford.gov.uk/trafficregulationorders**

Any objections to the proposals, together with the grounds on which they are made, should be sent, in writing, to the address below or by e-mail to traffic@trafford.gov.uk by 30th April 2015.

Dated: 9th April 2015

Contracts Director and Acting Head of Highways, Trafford Council, Waterside House, Sale, M33 7ZF

STATEMENT OF REASONS

Following a recent consultation with residents of Harboro Road and Harboro Grove, Sale requests have been received to consider Resident Only Parking along Harboro Grove as the originally proposed waiting restrictions along one side of Harboro Grove would be too restrictive for residents but the road is too narrow to promote parking on both sides of the road.

It is therefore proposed to introduce 'Past this Point' permit parking, and allow the residents to apply for permits, but to **not** introduce the previously proposed waiting restrictions along Harboro Grove.

STATEMENT OF REASONS

The Council has received a request from the parent of a disabled resident of no 21 Symons Road, Sale, who is a blue badge holder, for consideration to be given to the provision of a disabled persons' permit parking space close to their property.

Symons Road is located within the Sale Town Centre Residents' Parking Scheme and, as such, will require an amendment to the Traffic Order, if a disabled permit parking space is to be introduced at this location.

In view of the demand for on-street parking in this area, it is considered that the applicant and his family would benefit from the introduction of disabled permit parking space that would allow them to park directly outside their home.

It is proposed therefore, to amend the Schedule to the Borough of Trafford (Prohibition of Waiting and Loading and Provision of Parking) Order 2001, as amended, so as to introduce a Permit Cr parking space, at this location, and to invite the applicant to apply for the relevant permit.

STATEMENT OF REASONS


The Council has received a request from a disabled resident of North Lonsdale Street, Gorse Hill, Stretford for consideration to be given to the provision of a disabled persons' permit parking space close to their property.

North Lonsdale Street is located within 'Zone B' of the Gorse Hill Residents' Parking Scheme and, as such, will require an amendment to the Traffic Order, if a disabled permit parking space is to be introduced at this location.

The disabled parking spaces within 'Zone B' are designated 'Zone C' and are operative on a 24-hour basis. The permits issued to the disabled residents differ to those valid for match day restrictions although holders of 'Zone C' permits are also allowed to park in areas where match day restrictions apply.

In view of the nature of the streets within Gorse Hill and the demand for on-street parking, it is considered that the applicant would benefit from the introduction of disabled permit parking space that would allow him to park directly outside his home.

It is proposed therefore, to amend the Schedule to the Borough of Trafford (Prohibition of Waiting and Loading and Provision of Parking) Order 2001, as amended, so as to introduce a 'Zone C' parking space, at this location, and to invite the applicant to apply for the relevant permit.

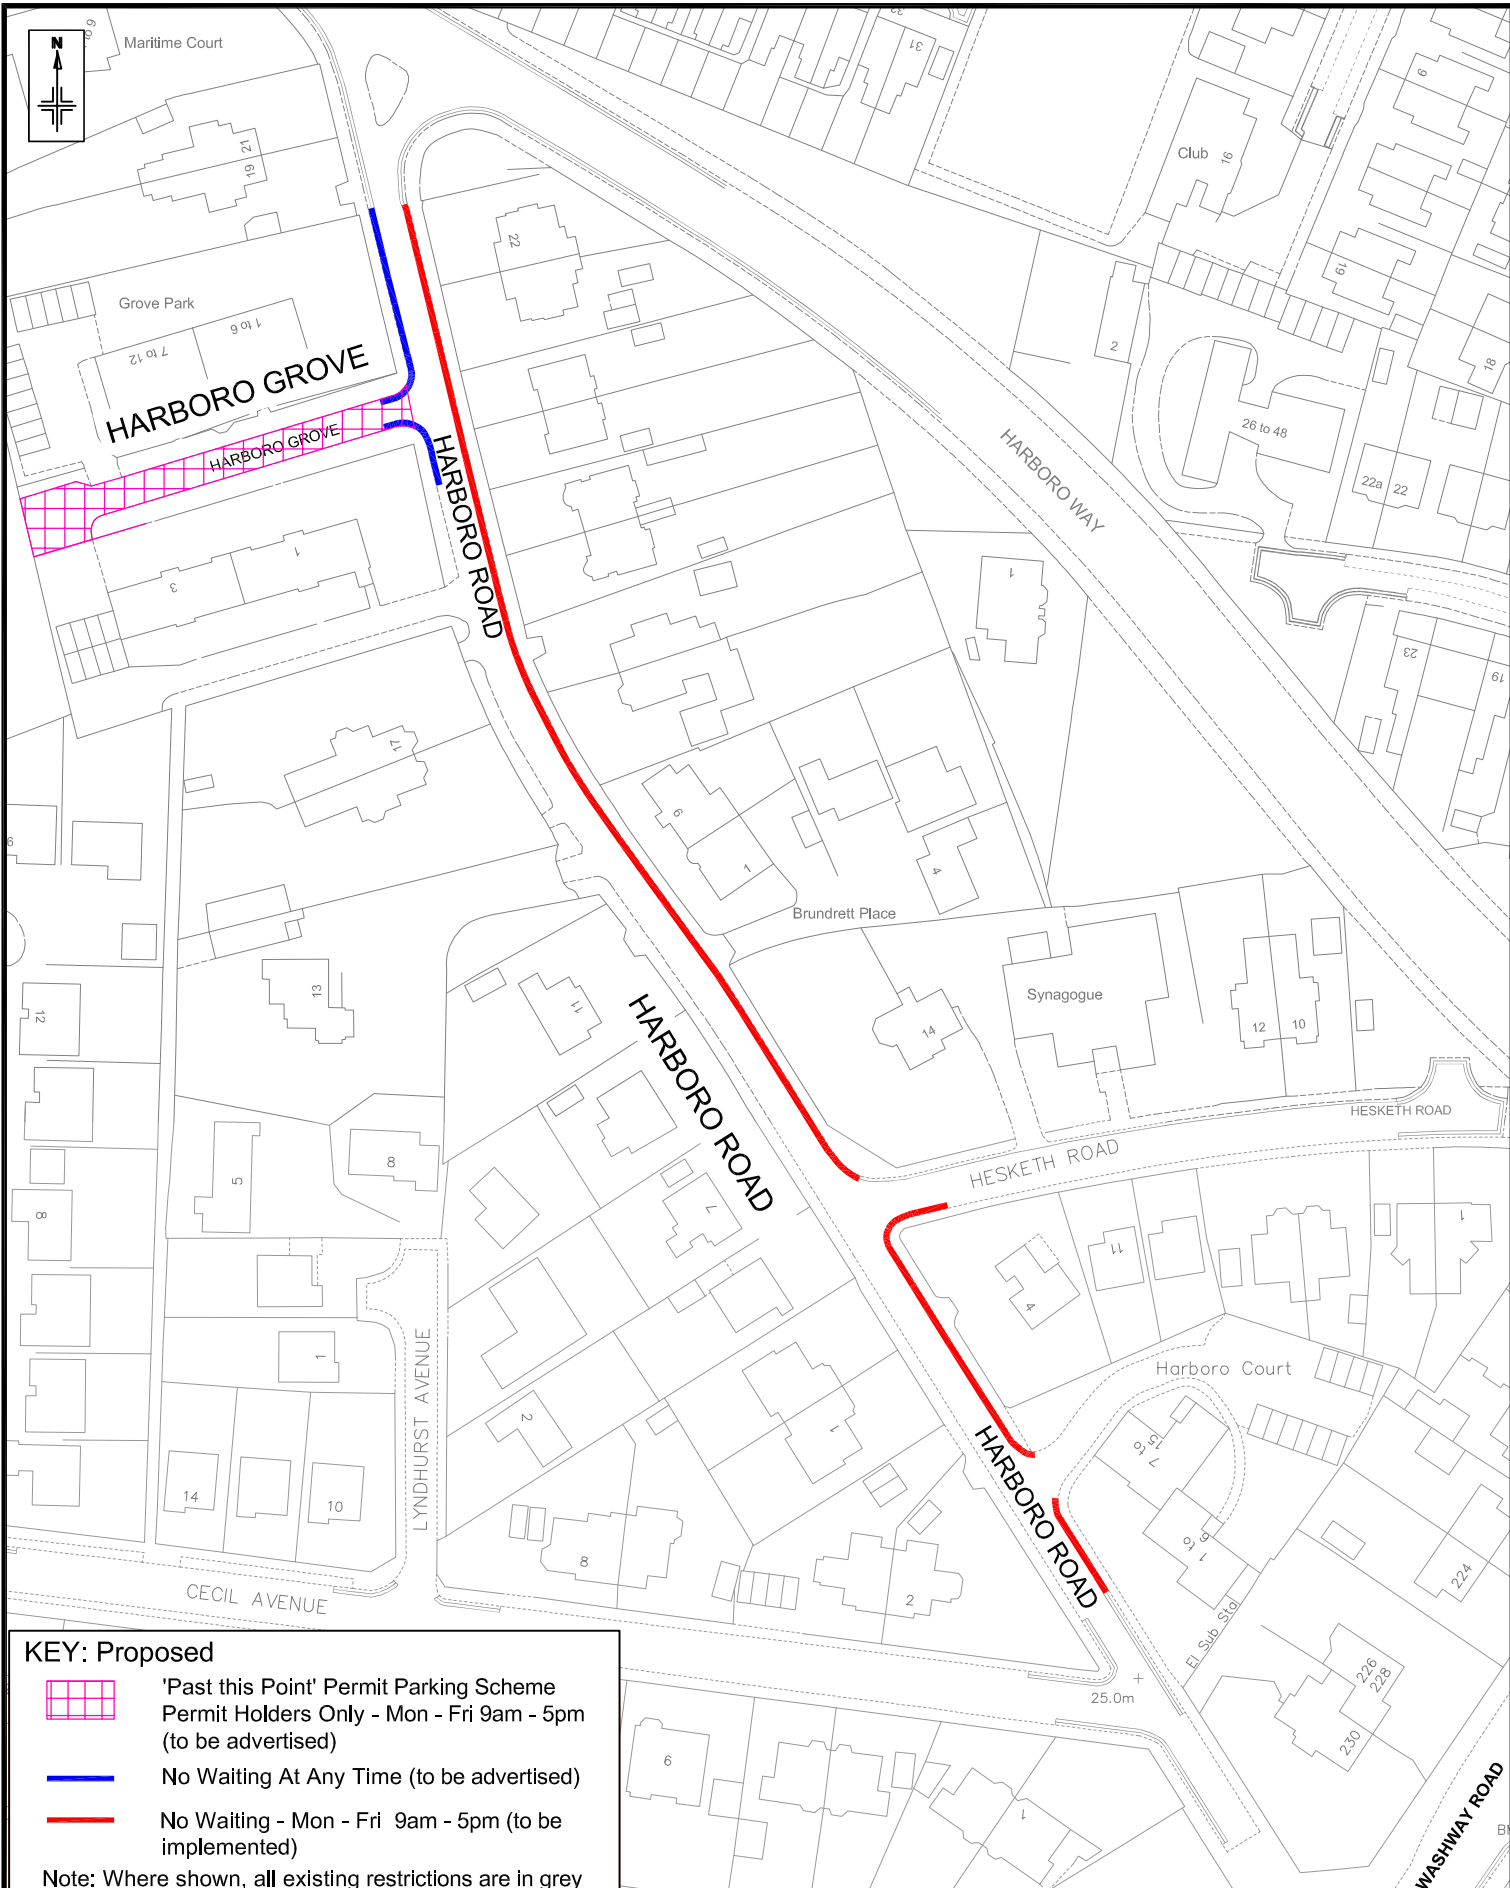

KEY: Proposed

- 'Past this Point' Permit Parking Scheme
Permit Holders Only - Mon - Fri 9am - 5pm
(to be advertised)
- No Waiting At Any Time (to be advertised)
- No Waiting - Mon - Fri 9am - 5pm (to be implemented)

Note: Where shown, all existing restrictions are in grey

Reproduced from the Ordnance Survey mapping with the permission of the Controller of Her Majesty's Stationary Office © Crown copyright. Unauthorised reproduction infringes Crown copyright and may lead to prosecution or civil proceedings.
Trafford Borough Council OS Licence No. LA076392 1999


Notes:
No Dimensions to be scaled from this drawing.
All Dimensions are to be checked on site.


A	Nov'14	Restrictions for Harboro Grove and Harboro Road (south of Hesketh Road) amended following formal consultation	AG	AG	PJB
REV.	DATE	REVISION DETAILS	DRAWN	CHECKED	APPROVED

PROJECT & TITLE
Barker's Lane Residents Permit Parking and Limited Waiting Scheme Extension: Harboro Rd/Harboro Gr/Hesketh Rd



DRAWN SG	CHECKED AG	APPROVED PB	
SCALE N.T.S	DRAWING NO. 398-216-016		REVISION A
DATE July'14			
FILE PATH P:\Projects\398-216\Drawings\0\Current Working Dwg			

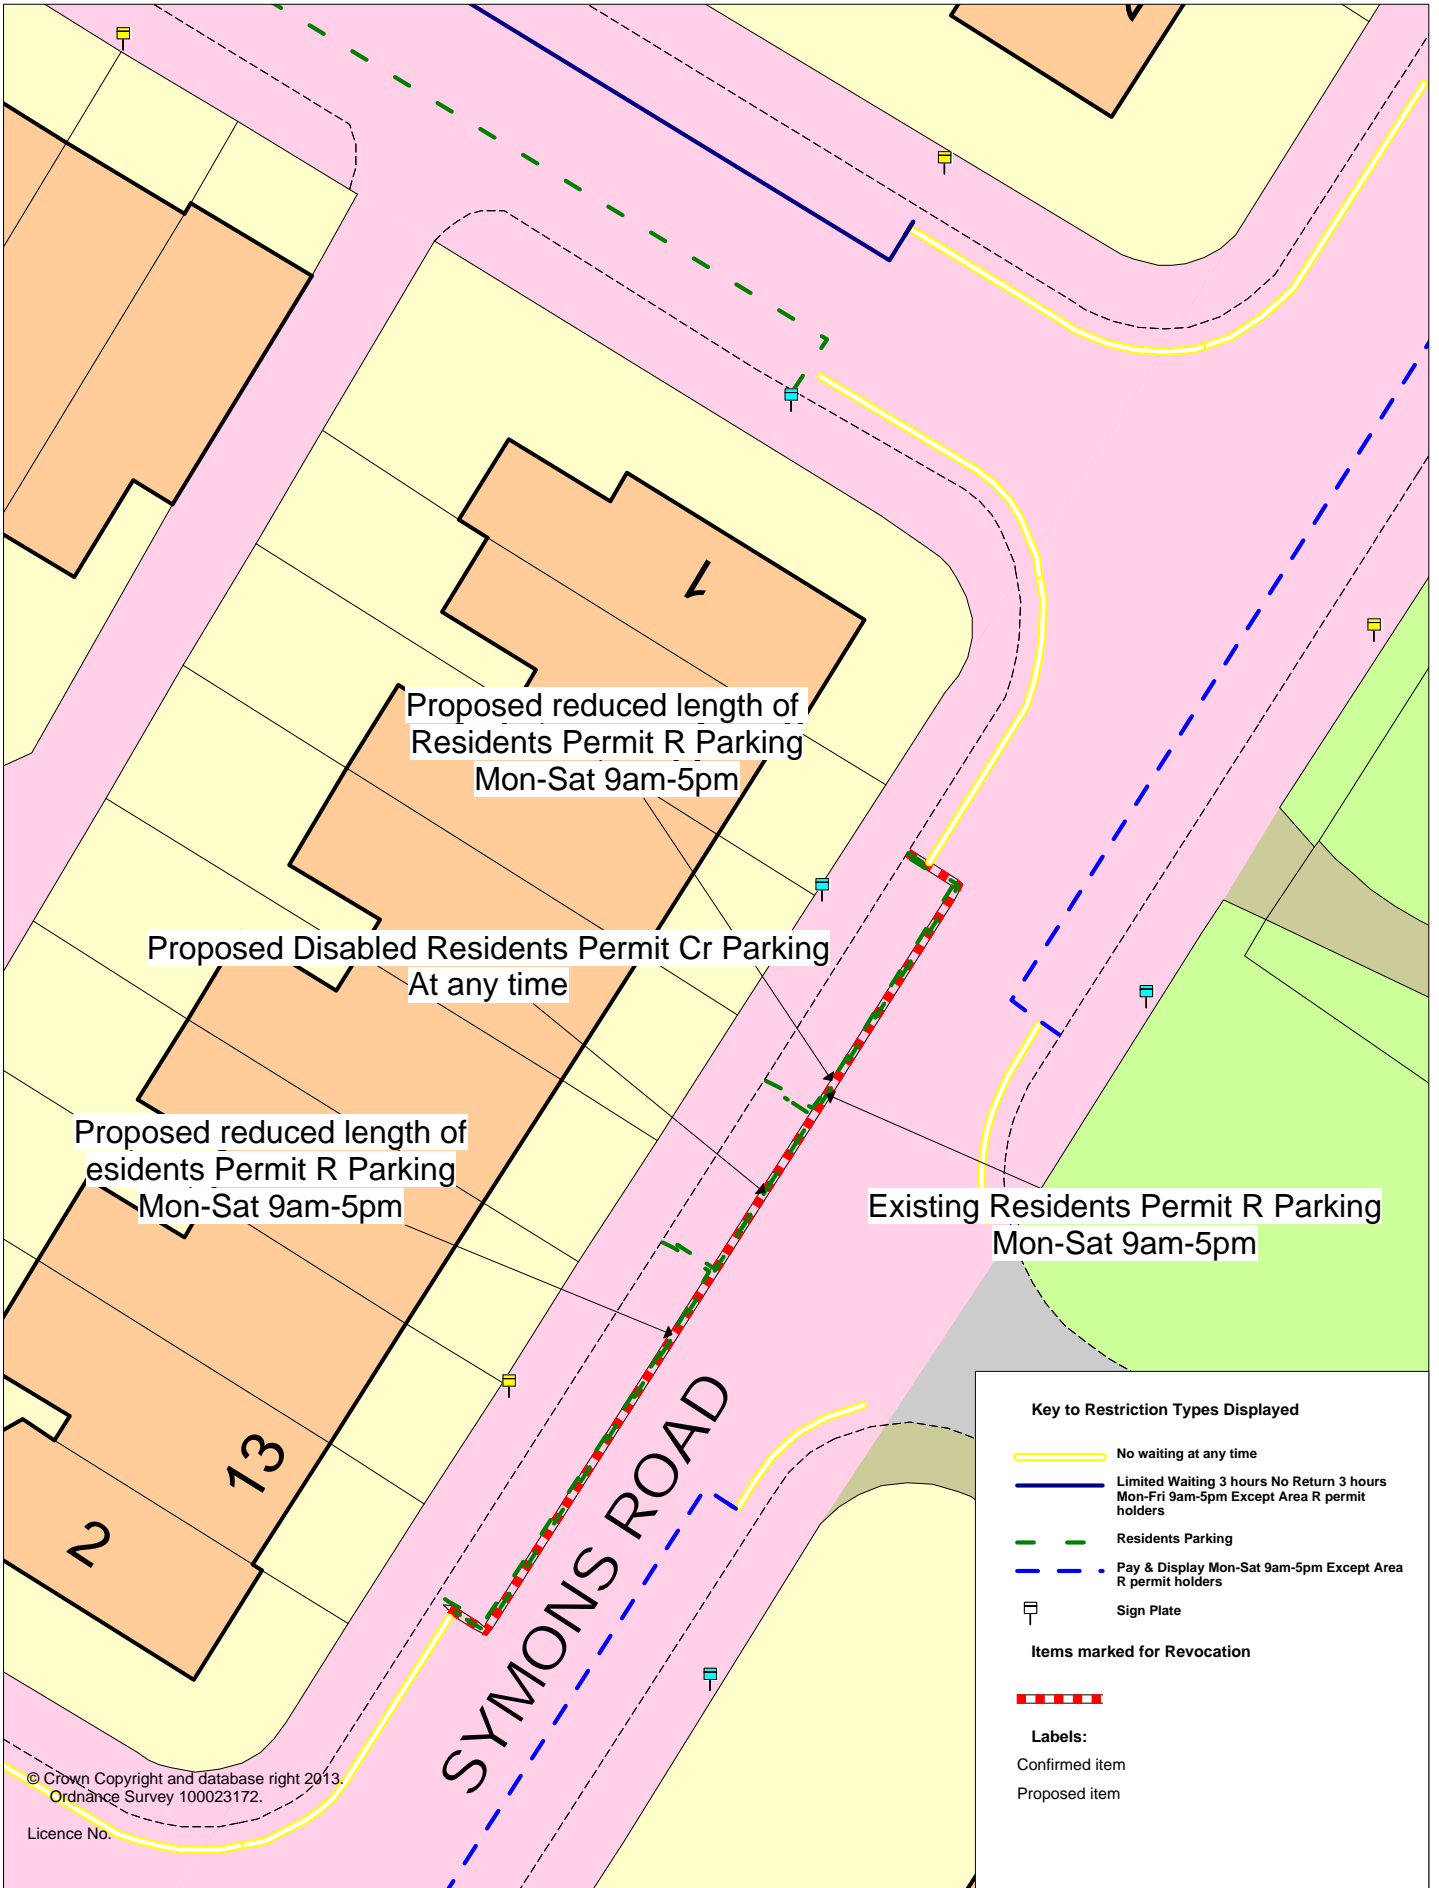

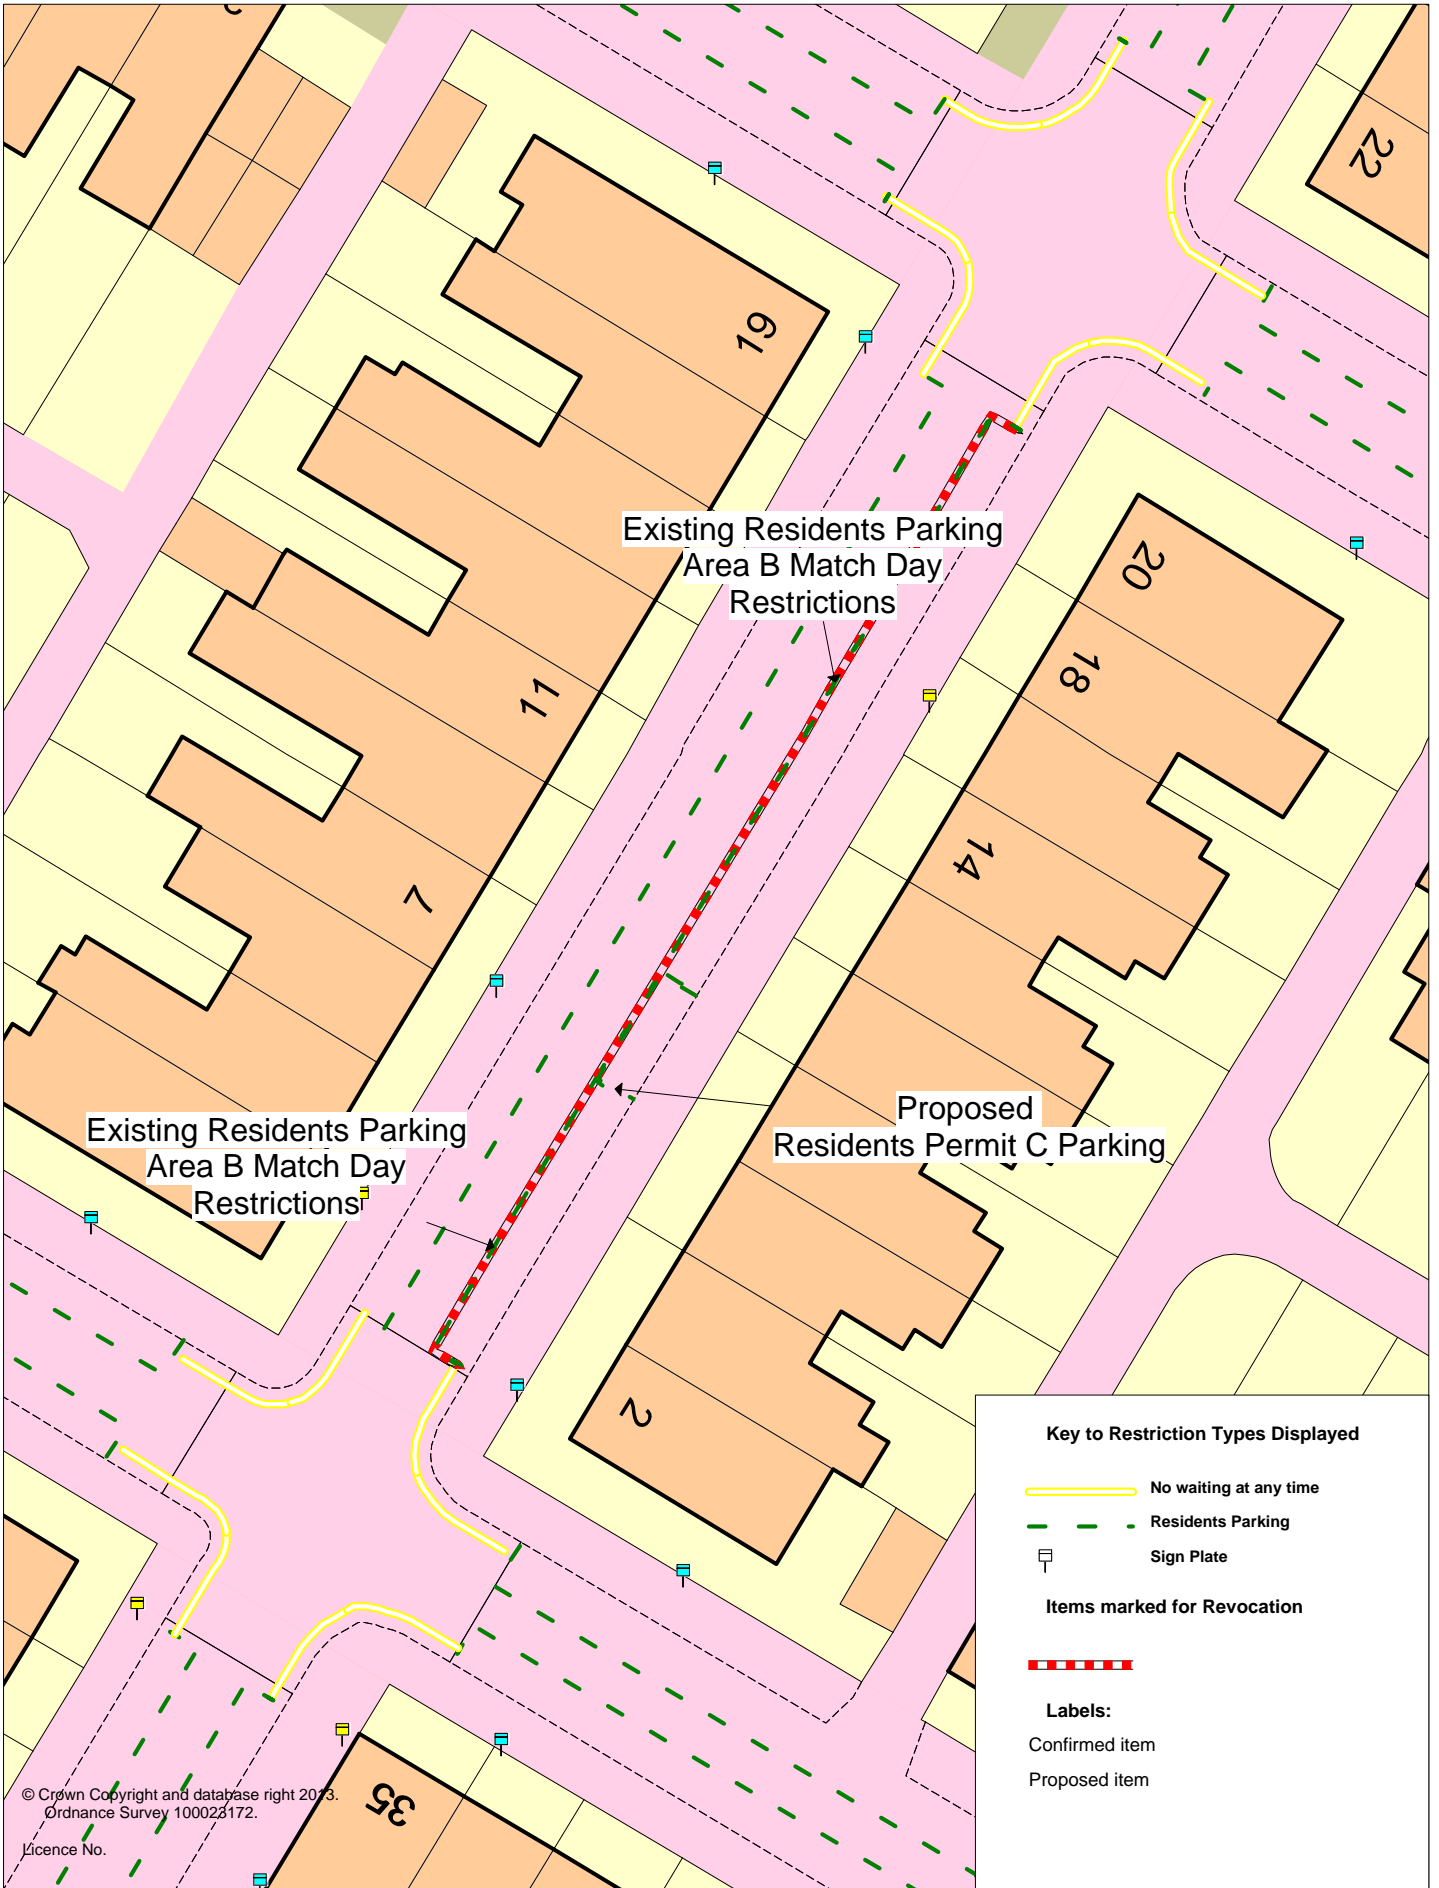

SCALE	1 : 350
DATE	24/09/2014
DRAWING No.	
DRAWN BY	