

**BOROUGH OF TRAFFORD (PROHIBITION OF WAITING AND LOADING AND PROVISION OF PARKING) ORDER 2001 (AMENDMENT NO 172) ORDER 2015**

**NOTICE IS HEREBY GIVEN** that Trafford Borough Council has made an Order under the Road Traffic Regulation Act 1984.

The effect of the Order will be to amend the Borough of Trafford (Prohibition of Waiting and Loading and Provision of Parking) Order 2001, as amended, ("the 2001 Order") by the introduction or removal of the following provisions:

- |    |                                                                                             |             |
|----|---------------------------------------------------------------------------------------------|-------------|
| a) | No Waiting at Any Time                                                                      | Code - 7A   |
| b) | No Waiting at Any Time, No Loading At Any Time                                              | Code - 7A7A |
| c) | No Waiting and No Loading Mon Fri 0730 - 0930 & 1600 - 1830                                 | Code - 5P5P |
| d) | No Waiting Mon – Fri 0800 - 0930 & 1430 - 1630 1 <sup>st</sup> Sept – 31 <sup>st</sup> July | Code - 5WWN |

on the lengths of roads specified in Schedules 1 and 2 hereto by the addition, to the Schedule to the 2001 Order, of the length of road specified in Schedule 1 below and by the removal, from the Schedule to the 2001 Order, of the lengths of road specified in Schedule 2 below.

**SCHEDULE 1 – proposed**

Street	Side	From	To	Code
Alma Road, Sale	North east	Its junction with Washway Road	A point 15 metres north west of its junction with Washway Road	7A7A
Alma Road, Sale	North east	A point 15 metres north west of its junction with Washway Road	A point 21 metres north west of its junction with Washway Road	7A
Alma Road, Sale	North east	A point 21 metres north west of its junction with Washway Road	A point 290 metres north west of its junction with Washway Road	5WWN
Alma Road, Sale	South west	Its junction with Washway Road	A point 13 metres north west of its junction with Washway Road	7A7A
Alma Road, Sale	South west	A point 13 metres north west of its junction with Washway Road	A point 37 metres north west of its junction with Washway Road	7A
Alma Road, Sale	South west	A point 218 metres north west of its junction with Washway Road	A point 239 metres north west of its junction with Washway Road	7A
Alma Road, Sale	South west & South east	A point 277 metres north west of its junction with Washway Road	A point 366 metres north west and south west of its junction with Washway Road	7A

**SCHEDULE 2 – to be revoked**

Street	Side	From	To	Code
Alma Road, Sale	North east	Its junction with Washway Road	A point 15 metres north west of its junction with Washway Road	5P5P
Alma Road, Sale	South west	Its junction with Washway Road	A point 13 metres north west of its junction with Washway Road	5P5P

The Order will come into operation on 19<sup>th</sup> October 2015, and a copy, together with a map showing the lengths of road to which it relates may be inspected at Altrincham Access Trafford, Stamford New Road, Altrincham and at Access Trafford, Sale Waterside, Sale during their normal opening hours and online at: [www.trafford.gov.uk/trafficregulationorders](http://www.trafford.gov.uk/trafficregulationorders)

If you wish to question the validity of the Order or any provision contained in it on the grounds that it is not within the powers contained in the Road Traffic Regulation Act 1984, or that any requirement of that Act or of any instrument made under it has not been complied with in relation to the Order you may, within six weeks from 1<sup>st</sup> October 2015 apply to the High Court for that purpose.

Dated: 1st October 2015

Contracts Director,  
Trafford Council,  
Waterside House,  
Sale,  
M33 7ZF

Abbreviated for papers

**BOROUGH OF TRAFFORD (PROHIBITION OF WAITING AND LOADING AND PROVISION OF PARKING) ORDER 2001 (AMENDMENT NO 172) ORDER 2015**

**NOTICE IS HEREBY GIVEN** that Trafford Borough Council has made an Order under the Road Traffic Regulation Act 1984.

The effect of the Order will be to amend the Borough of Trafford (Prohibition of Waiting and Loading and Provision of Parking) Order 2001, as amended, (“the 2001 Order”) by the introduction of new and revised waiting and loading restrictions on lengths of Alma Road, Sale.


The Order will come into operation on 19<sup>th</sup> October 2015, and a copy, together with a map showing the lengths of road to which it relates may be inspected at Altrincham Access Trafford, Stamford New Road, Altrincham and at Access Trafford, Sale Waterside, Sale during their normal opening hours and online at:

[www.trafford.gov.uk/trafficregulationorders](http://www.trafford.gov.uk/trafficregulationorders)

If you wish to question the validity of the Order or any provision contained in it on the grounds that it is not within the powers contained in the Road Traffic Regulation Act 1984, or that any requirement of that Act or of any instrument made under it has not been complied with in relation to the Order you may, within six weeks from 1<sup>st</sup> October 2015 apply to the High Court for that purpose.

Dated: 1st October 2015

Contracts Director, Trafford Council, Waterside House, Sale, M33 7ZF

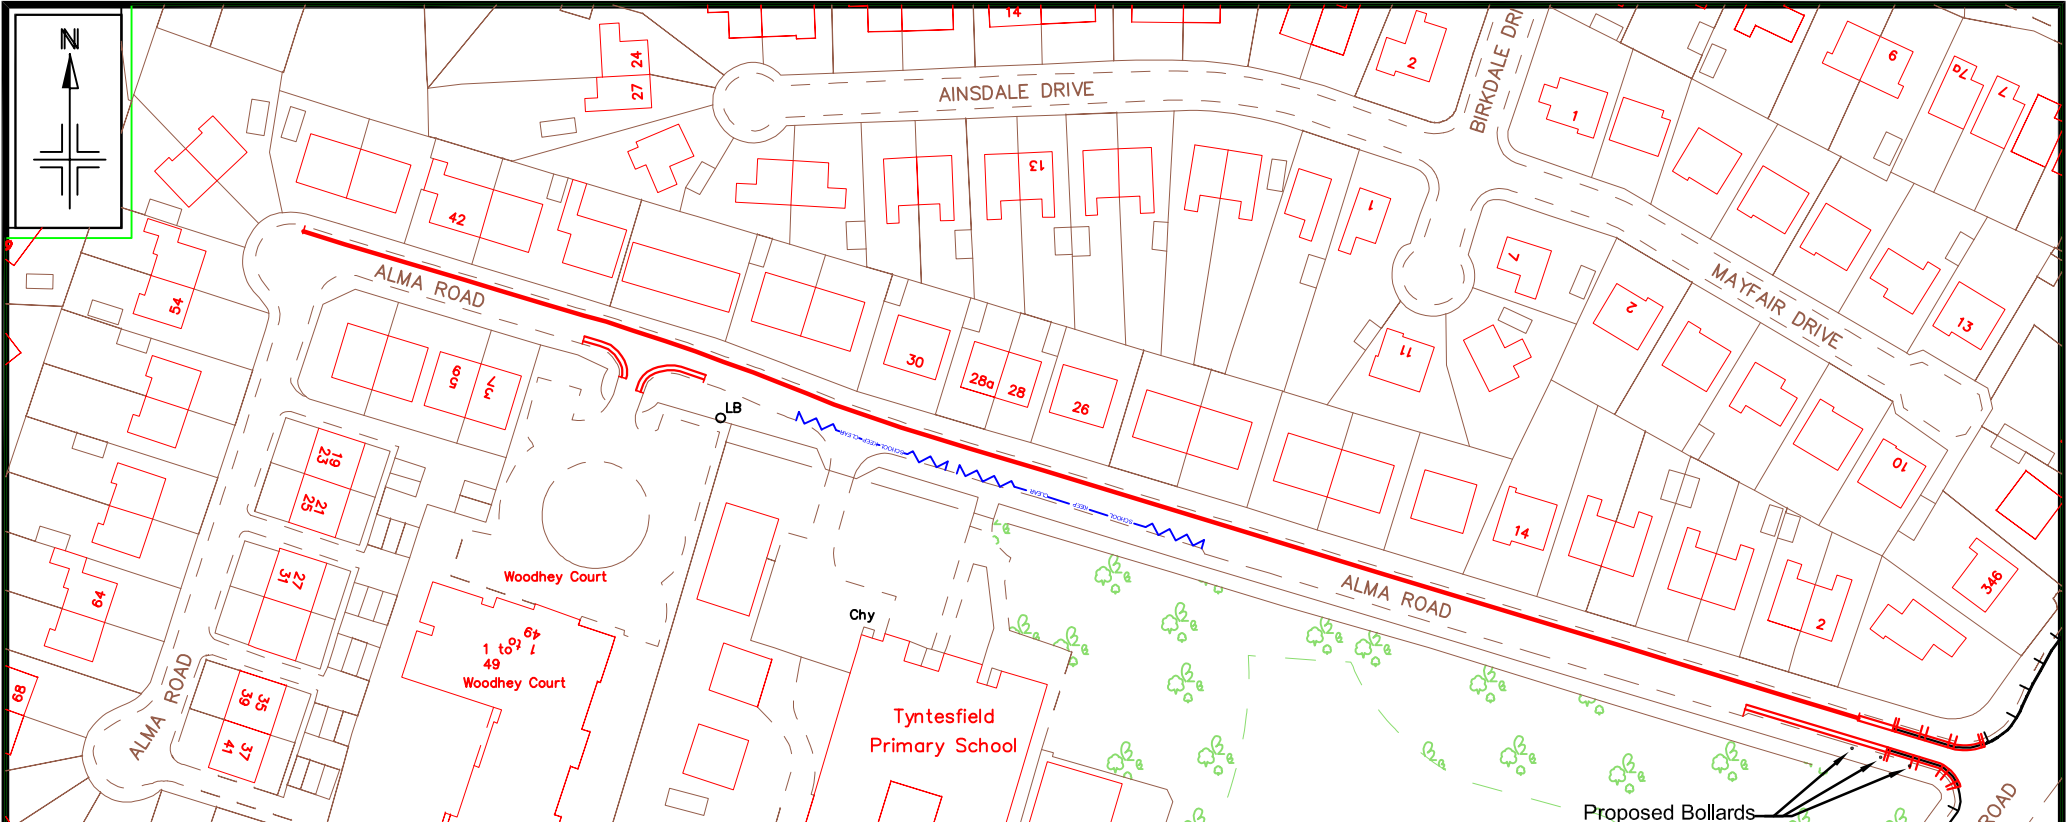

**Key:**

- Existing Waiting Restrictions to Remain: No Waiting and No Loading: Monday to Friday 7.30 - 9.30 am and 4.00 - 6.30 pm
- Existing Waiting Restrictions (as above) to be amended to No Waiting At Any Time and No Loading At Any Time
- Proposed Waiting Restrictions: No Waiting At Any Time
- Proposed Waiting Restrictions: No Waiting Monday - Friday 8.00 - 10.00 am and 2.30 - 5.00 pm
- Existing School Entrance Markings to be Amended: No Stopping on Entrance Markings Monday to Friday 8.00 am - 5.00 pm

# OPTION 1

**Around school start and finish times there would be no parking allowed outside the houses numbered 2 to 46 Alma Road, so driveways would be kept clear**

Reproduced from the Ordnance Survey mapping with the permission of the Controller of Her Majesty's Stationery Office © Crown copyright. Unauthorised reproduction infringes Crown copyright and may lead to prosecution or civil proceedings. Trafford Borough Council OS Licence No. LA076392 1999


Notes: No Dimensions to be scaled from this drawing. All Dimensions are to be checked on site.

REV.	DATE	REVISION DETAILS	DRAWN	CHECKED	APPROVED

**PROJECT & TITLE**  
 Alma Road, Sale (Tyntesfield P.S.)  
 Proposed Additional and Amended  
 Waiting Restrictions: Option 1



DRAWN AG	CHECKED AJH	APPROVED
SCALE 1:1250@A4	DATE Mar '13	FILE PATH R:\IBU\Environmental Services\IBU\Built Environment\Traffic & Transportation\Cad and Digital Photographs
DRAWING NO. E8823/01	REVISION -	

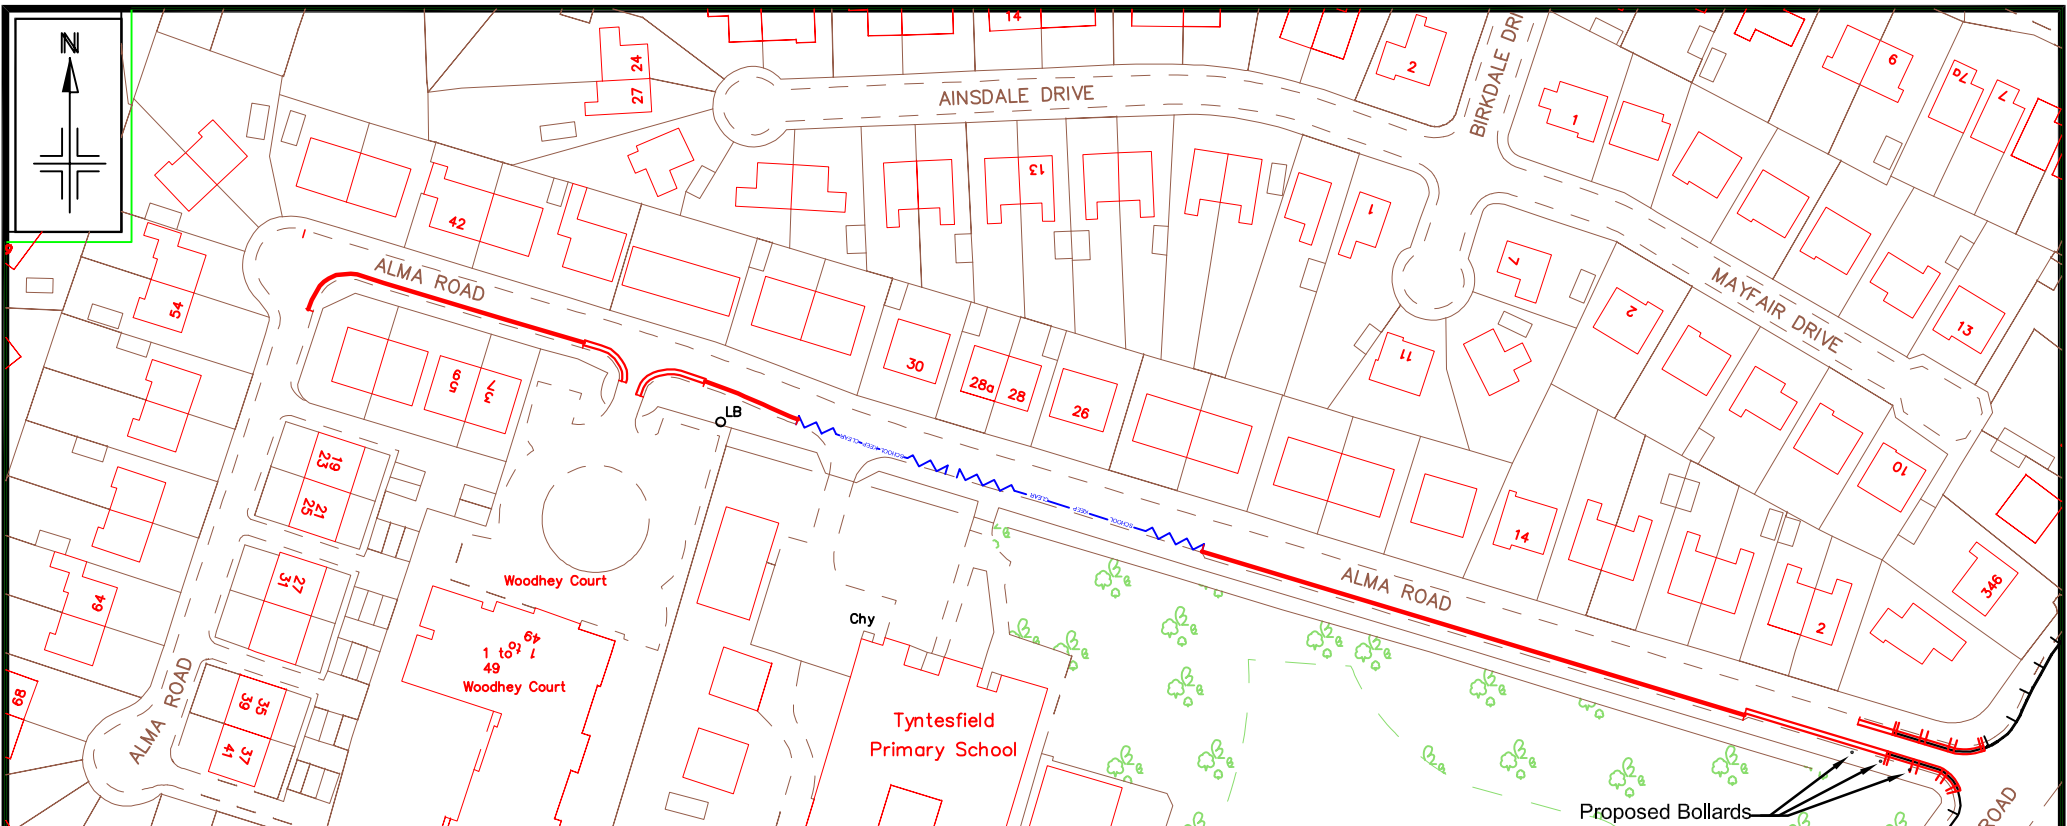

**Key:**

- Existing Waiting Restrictions to Remain:  
No Waiting and No Loading: Monday to Friday 7.30 - 9.30 am and 4.00 - 6.30 pm
- Existing Waiting Restrictions (as above) to be amended to No Waiting At Any Time and No Loading At Any Time
- Proposed Waiting Restrictions: No Waiting At Any Time
- Proposed Waiting Restrictions: No Waiting Monday - Friday 8.00 - 10.00 am and 2.30 - 5.00 pm
- Existing School Entrance Markings to be Amended: No Stopping on Entrance Markings Monday to Friday 8.00 am - 5.00 pm

# OPTION 2


**Around school start and finish times there would be no parking allowed on the School side of Alma Road but parking would be allowed outside the houses numbered 2 to 46 Alma Road**

Reproduced from the Ordnance Survey mapping with the permission of the Controller of Her Majesty's Stationery Office © Crown copyright. Unauthorised reproduction infringes Crown copyright and may lead to prosecution or civil proceedings. Trafford Borough Council OS Licence No. LA076392 1999	<b>Notes:</b> No Dimensions to be scaled from this drawing. All Dimensions are to be checked on site.	REV.	DATE	REVISION DETAILS	DRAWN	CHECKED	APPROVED
---	---	------	------	------------------	-------	---------	----------

**PROJECT & TITLE**  
 Alma Road, Sale (Tyntesfield P.S.)  
 Proposed Additional and Amended Waiting Restrictions: Option 2



DRAWN AG	CHECKED AJH	APPROVED	SCALE 1:1250@A4	DRAWING NO. E8823/02	REVISION -
DATE Mar '13					
FILE PATH R:\IBU\Environmental Services\IBU\Built Environment\Traffic & Transportation\Cad and Digital Photographs\					

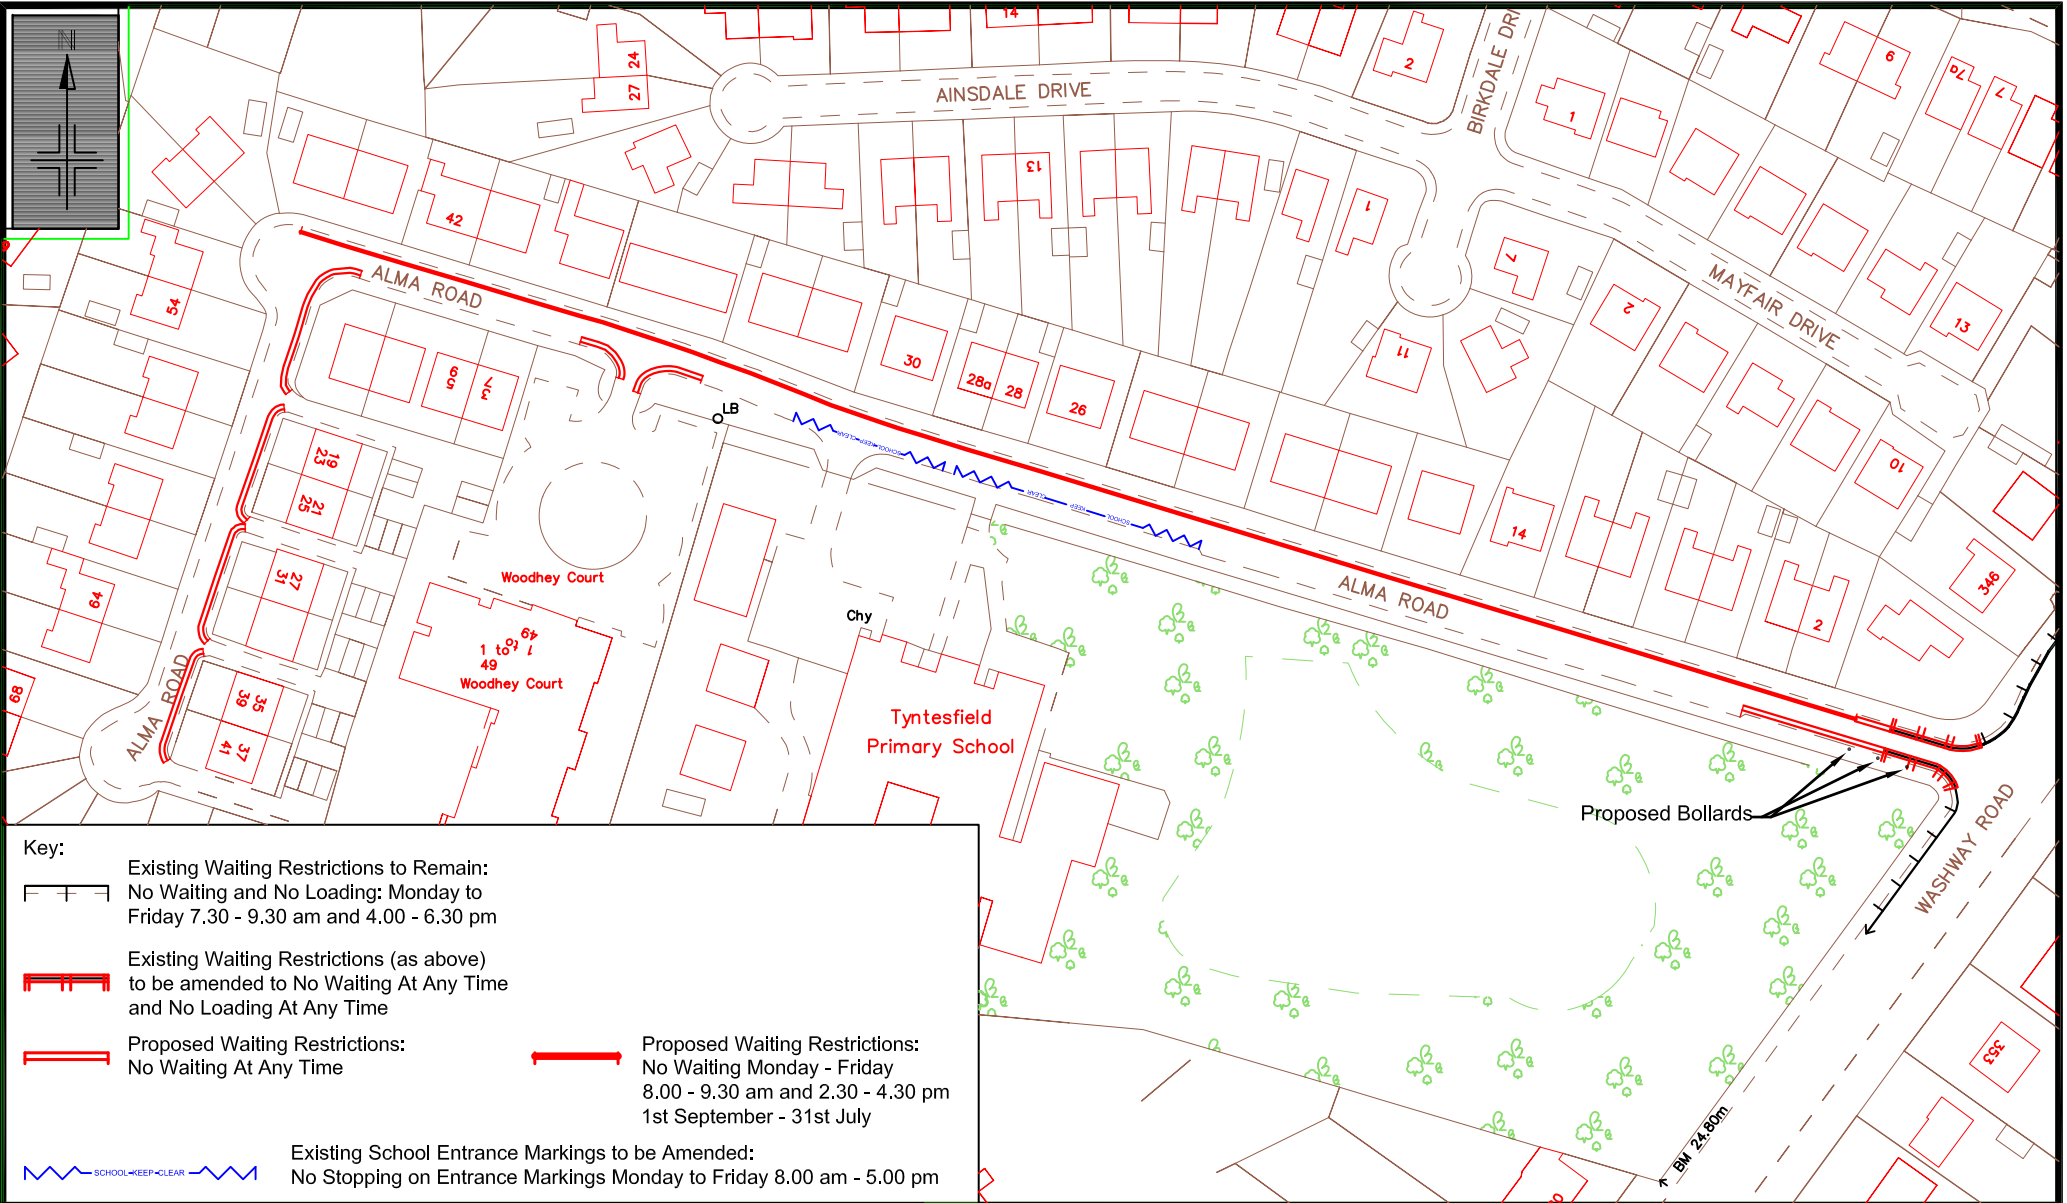

**Key:**

- Existing Waiting Restrictions to Remain: No Waiting and No Loading: Monday to Friday 7.30 - 9.30 am and 4.00 - 6.30 pm
- Existing Waiting Restrictions (as above) to be amended to No Waiting At Any Time and No Loading At Any Time:
- Proposed Waiting Restrictions: No Waiting At Any Time:
- Proposed Waiting Restrictions: No Waiting Monday - Friday 8.00 - 9.30 am and 2.30 - 4.30 pm 1st September - 31st July:
- Existing School Entrance Markings to be Amended: No Stopping on Entrance Markings Monday to Friday 8.00 am - 5.00 pm:

Notes: No Dimensions to be scaled from this drawing. All Dimensions are to be checked on site.

PROJECT & TITLE <b>Alma Road, Sale (Tyntesfield P.S.)</b> <b>Proposed Additional and Amended</b> <b>Waiting and Loading Restrictions</b>	
---	--



DRAWN <b>AG</b>	CHECKED <b>AJH</b>	APPROVED
SCALE <b>1:1250@A4</b>	DRAWING NO. <b>E8823/03</b>	REVISION -
DATE <b>Nov '13</b>	FILE PATH <small>R:\BU\Environmental Services\IBU\Built Environment\Traffic &amp; Transportation\Cad and Digital Photographs</small>	