

BOROUGH OF TRAFFORD (PROHIBITION OF WAITING AND LOADING AND PROVISION OF PARKING) ORDER 2001 (AMENDMENT NO 166) ORDER 2014

NOTICE IS HEREBY GIVEN that Trafford Borough Council proposes to make an Order under the Road Traffic Regulation Act 1984.

The effect of the Order will be to amend the Borough of Trafford (Prohibition of Waiting and Loading and Provision of Parking) Order 2001 ("the 2001 Order") by the introduction or removal of the following provisions:

- | | |
|---|-------------|
| a) No Waiting at Any Time | Code - 7A |
| b) No Waiting At Any Time, No Loading At Any Time | Code - 7A7A |
| c) No Waiting At Any Time, No Loading Mon – Fri 07.30 – 09.30 & 16.00 – 18.30 | Code - 7A5P |
| d) No Waiting Mon – Fri 08.00 – 18.00 | Code - 5C |

on the lengths of roads specified in Schedules 1a, 1b, 2a & 2b hereto, by the addition, to the Schedule to the 2001 Order, of the lengths of road specified in Schedulea 1a and 1b below and by the removal, from the Schedule to the 2001 Order, of the lengths of road specified in Schedules 2a and 2b below.

SCHEDULE 1a - proposed

Street	Side	From	To	Code
George Richards Way, Altrincham	North	Its junction with Craven Road	Its westerly junction with George Richards Way access road to Altrincham Retail Park	7A7A
George Richards Way, Altrincham	North	Its easterly junction with George Richards Way access road to Altrincham Retail Park	Its junction with Manchester Road	7A7A
George Richards Way, Altrincham	South	A point 305 metres west of its junction with Davenport Lane	Its junction with Davenport Lane	7A7A
George Richards Way, Altrincham	South	Its junction with Davenport Lane	Its junction with Manchester Road	7A7A
George Richards Way access road to Altrincham Retail Park, Altrincham	North east	Its junction with George Richards Way	A point 55 metres north west of its junction with George Richards Way	7A7A
George Richards Way access road to Altrincham Retail Park, Altrincham	South west	Its junction with George Richards Way	A point 16 metres north west of its junction with George Richards Way	7A7A

SCHEDULE 1b – proposed

Street	Side	From	To	Code
Atlantic Street, Altrincham	North	A point 60 metres east of its junction with Baltic Road	its junction with Ocean Street	5C
Atlantic Street, Altrincham	North	its junction with Ocean Street	A point 212 metres east of its junction with Ocean Street	5C
Atlantic Street, Altrincham	North	A point 212 metres east of its junction with Ocean Street	A point 397 metres west and south west of its junction with Davenport Lane	7A
Atlantic Street, Altrincham	North	A point 397 metres west and south west of its junction with Davenport Lane	A point 145 metres west of its junction with Davenport Lane	5C
Atlantic Street, Altrincham	South	A point 380 metres east of its junction with Seamon's Road	A point 739 metres east of its junction with Seamon's Road	5C
Atlantic Street, Altrincham	South	A point 739 metres east of its junction with Seamon's Road	A point 10 metres east of its junction with Lyon Road	7A
Atlantic Street, Altrincham	South	A point 10 metres east of its junction with Lyon Road	A point 15 metres west of its junction with Castleton Street	5C
Baltic Road, Altrincham	West	A point 12 metres south of its junction with Dairyhouse Lane (west to east arm)	A point 36 metres south of its junction with Dairyhouse Lane (west to east arm)	7A
George Richards Way, Altrincham	North	A point 17 metres east of its junction with Dairyhouse Lane	A point 239 metres east of its junction with Dairyhouse Lane	7A
George Richards	North	A point 239 metres east of its	A point 297 metres west of its	7A7A

Way, Altrincham		junction with Dairyhouse Lane	junction with Craven Road	
George Richards Way, Altrincham	North	A point 297 metres west of its junction with Craven Road	Its junction with Craven Road	7A
George Richards Way, Altrincham	South	A point 37 metres east of its junction with Baltic Road	A point 72 metres east of its junction with Baltic Road	7A
George Richards Way, Altrincham	South	A point 266 metres east of its junction with Baltic Road	A point 609 metres west of its junction with Davenport Lane	7A7A
George Richards Way, Altrincham	South	A point 609 metres west of its junction with Davenport Lane	A point 305 metres west of its junction with Davenport Lane	7A

SCHEDULE 2a – to be revoked

Street	Side	From	To	Code
George Richards Way, Broadheath	Both	Its junction with Davenport Lane	Its junction with Manchester Road	7A5P
George Richards Way, Broadheath, Altrincham	North	Its junction with Craven Road	Its westerly junction with George Richards Way access road to Altrincham Retail Park	7A
George Richards Way, Broadheath, Altrincham	South	A point 305 metres west of its junction with Davenport Lane	Its junction with Davenport Lane	7A
George Richards Way access road to Altrincham Retail Park, Altrincham	North east	Its junction with George Richards Way	A point 55 metres north west of its junction with George Richards Way	7A
George Richards Way access road to Altrincham Retail Park, Altrincham	South west	Its junction with George Richards Way	A point 16 metres north west of its junction with George Richards Way	7A

SCHEDULE 2b – to be revoked

Street	Side	From	To	Code
Atlantic Street, Altrincham	Both	A point 380 metres east of its junction with Seamon's Road	A point 15 metres west of its junction with Castleton Street	5C

A copy of the Draft Order, together with a statement of reasons may be inspected at Altrincham Access Trafford, Stamford New Road, Altrincham and at Access Trafford, Sale Waterside, Sale during their normal opening hours.

The Notice and plans can also be viewed on-line at: <http://www.trafford.gov.uk/residents/transport-and-streets/roads-highways-and-pavements/traffic-regulation-orders.aspx>

Any objections to the proposals, together with the grounds on which they are made, should be sent, in writing, to the address below or by e-mail to traffic@trafford.gov.uk by 3rd December 2014.

Dated: 12th November 2014

Head of Highways,
Trafford Council,
Waterside House,
Sale,
M33 7ZF

Abbreviated notice for papers

BOROUGH OF TRAFFORD (PROHIBITION OF WAITING AND LOADING AND PROVISION OF PARKING) ORDER 2001 (AMENDMENT NO 166) ORDER 2014

NOTICE IS HEREBY GIVEN that Trafford Borough Council proposes to make an Order under the Road Traffic Regulation Act 1984.

The effect of the Order will be to amend the Borough of Trafford (Prohibition of Waiting and Loading and Provision of Parking) Order 2001 ("the 2001 Order") by the introduction of revised waiting and loading restrictions along lengths of **George Richards Way and Atlantic Street, Altrincham.**


A copy of the Draft Order, together with a statement of reasons may be inspected at Altrincham Access Trafford, Stamford New Road, Altrincham and at Access Trafford, Sale Waterside, Sale during their normal opening hours.

The Notice and plans can also be viewed on-line at: <http://www.trafford.gov.uk/residents/transport-and-streets/roads-highways-and-pavements/traffic-regulation-orders.aspx>

Any objections to the proposals, together with the grounds on which they are made, should be sent, in writing, to the address below or by e-mail to traffic@trafford.gov.uk by 3rd December 2014.

Dated: 12th November 2014

Head of Highways, Trafford Council, Waterside House, Sale, M33 7ZF

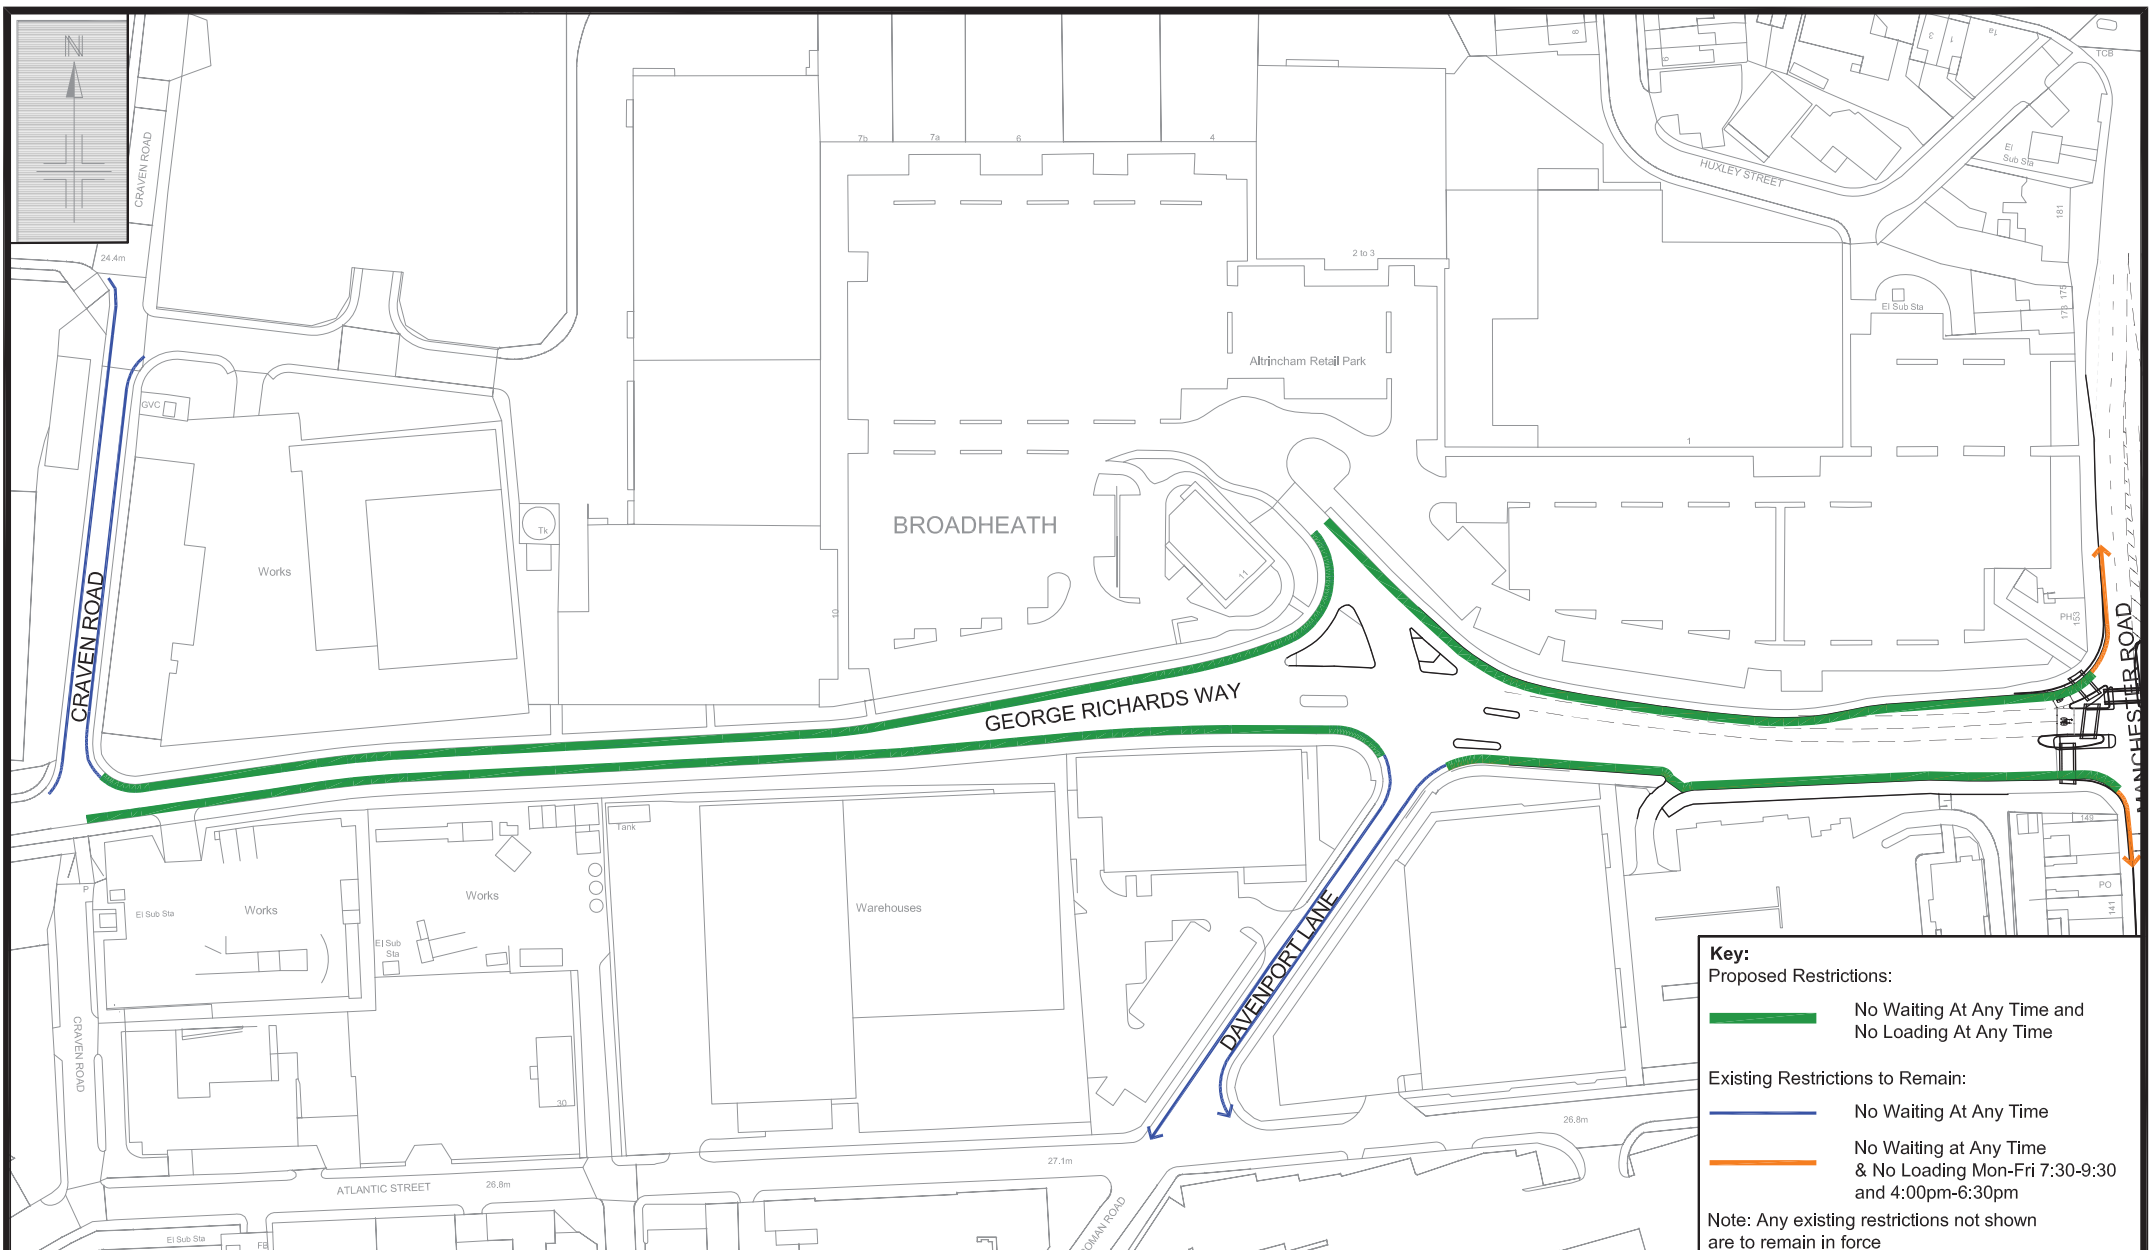

Key:

Proposed Restrictions:

- No Waiting At Any Time and No Loading At Any Time

Existing Restrictions to Remain:

- No Waiting At Any Time
- No Waiting at Any Time & No Loading Mon-Fri 7:30-9:30 and 4:00pm-6:30pm

Note: Any existing restrictions not shown are to remain in force

Reproduced from the Ordnance Survey mapping with the permission of the Controller of Her Majesty's Stationery Office © Crown copyright. Unauthorised reproduction infringes Crown copyright and may lead to prosecution or civil proceedings. Trafford Borough Council OS Licence No. LA076392 1999


Notes: No Dimensions to be scaled from this drawing. All Dimensions are to be checked on site.

REV.	DATE	REVISION DETAILS	DRAWN	CHECKED	APPROVED

PROJECT & TITLE
 George Richards Way, Broadheath, Altrincham
 Proposed Supermarket Development
 Proposed Loading Restrictions (Craven Road - Manchester Road)



DRAWN CR	CHECKED AG	APPROVED AJH
SCALE 1:1250@A3	DRAWING NO. E8928/02	REVISION -
DATE Sep '14		
FILE PATH P:\Projects\398-231 - George Richards Way\Drawings\In\Current Working DWG\OS Base		

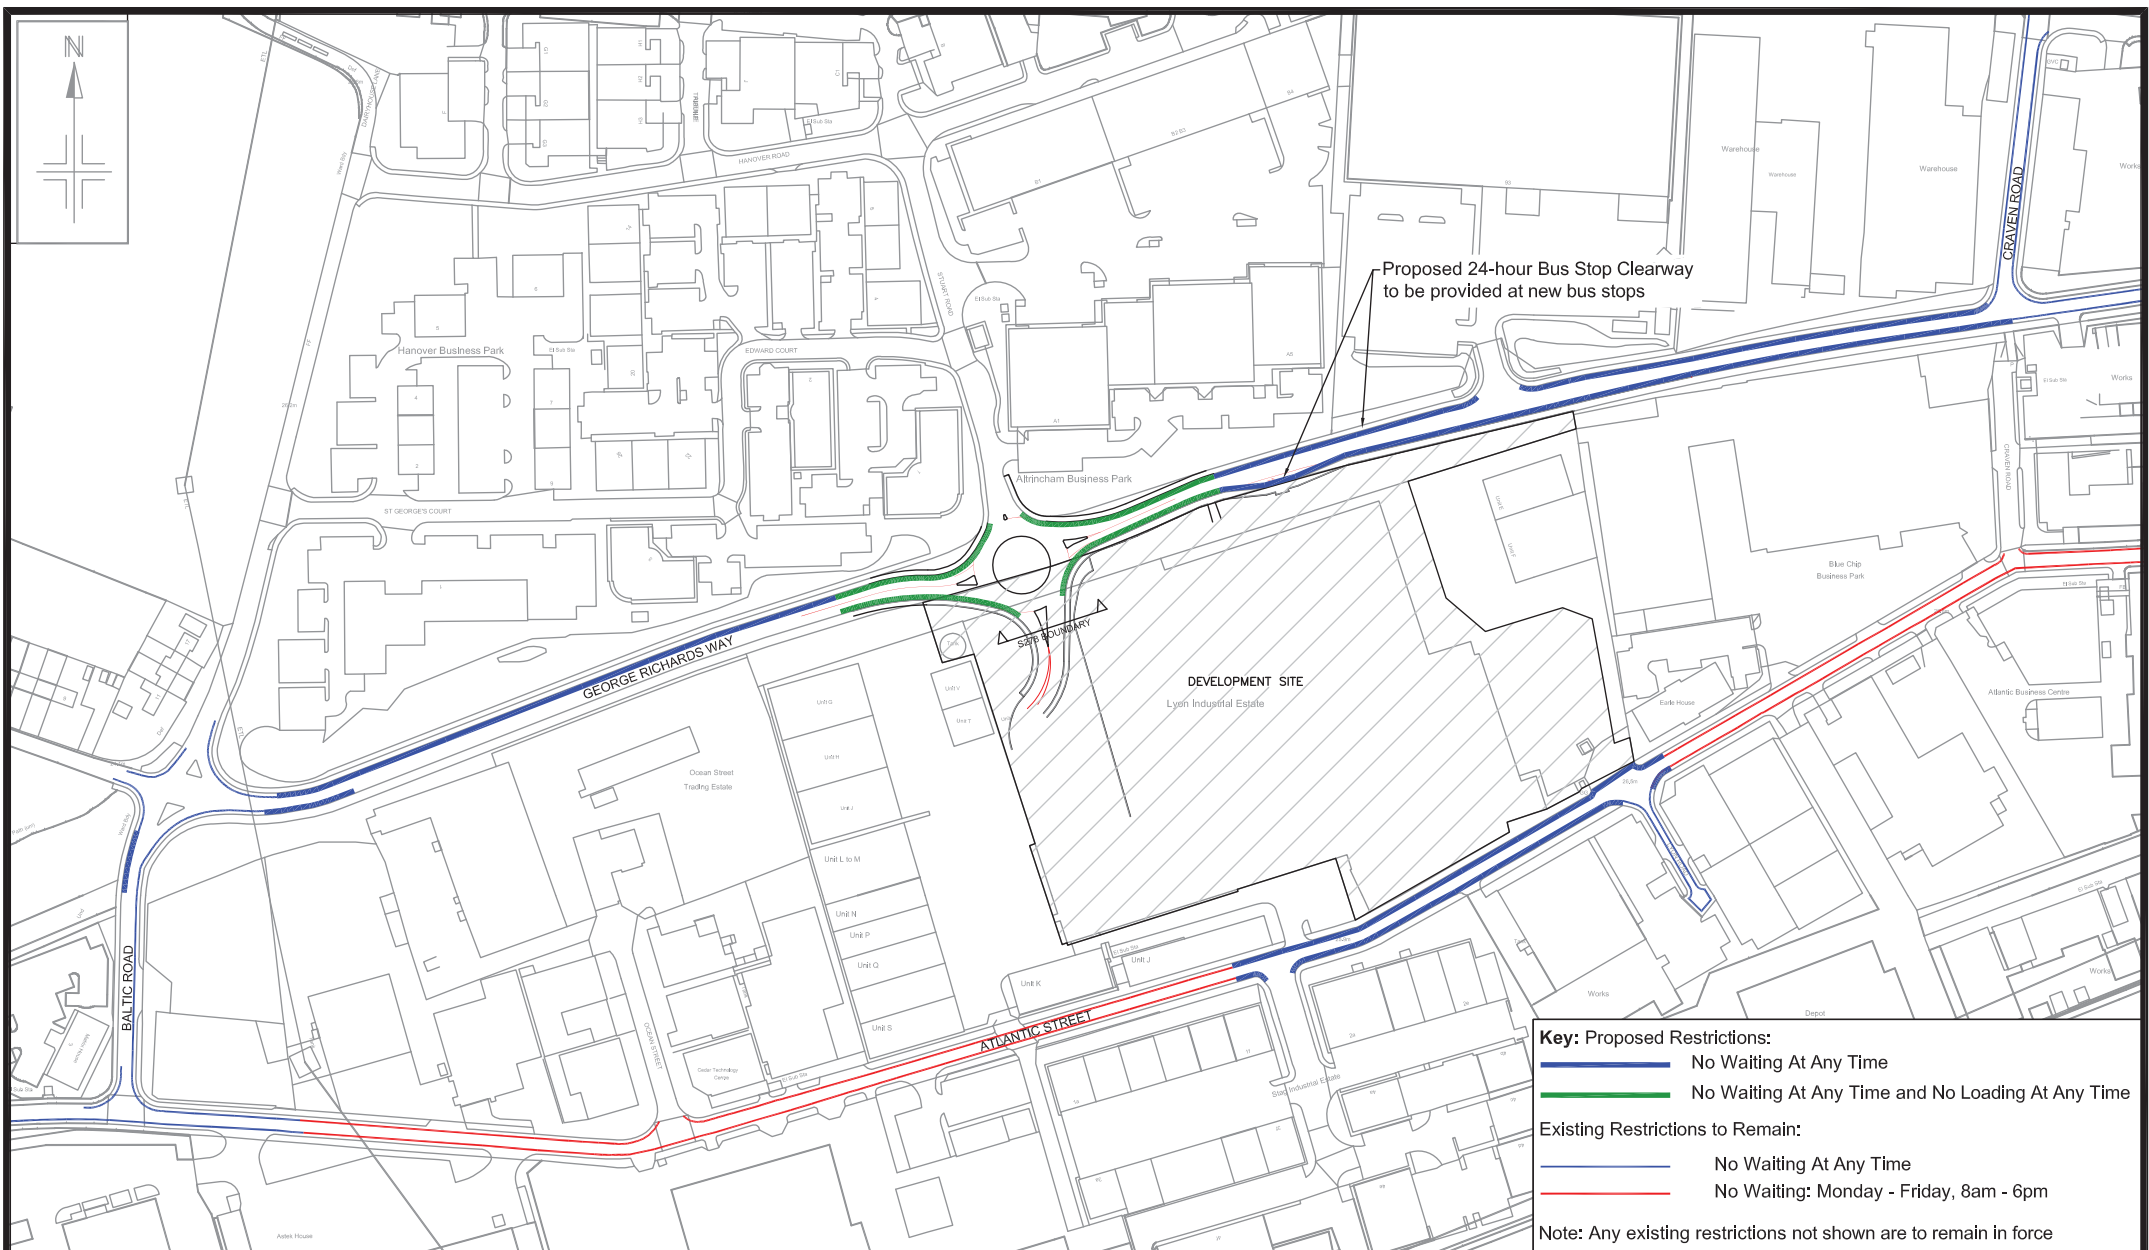

Key: Proposed Restrictions:

- No Waiting At Any Time
- No Waiting At Any Time and No Loading At Any Time

Existing Restrictions to Remain:

- No Waiting At Any Time
- No Waiting: Monday - Friday, 8am - 6pm

Note: Any existing restrictions not shown are to remain in force

Reproduced from the Ordnance Survey mapping with the permission of the Controller of Her Majesty's Stationery Office c Crown copyright. Unauthorised reproduction infringes Crown copyright and may lead to prosecution or civil proceedings. Trafford Borough Council OS Licence No. LA076392 1999

Notes: No Dimensions to be scaled from this drawing. All Dimensions are to be checked on site.

REV.	DATE	REVISION DETAILS	DRAWN	CHECKED	APPROVED

PROJECT & TITLE
 George Richards Way, Broadheath, Altrincham
 Proposed Supermarket Development
 Proposed Waiting/Loading Restrictions (Baltic Road - Craven Road)



DRAWN CR	CHECKED AG	APPROVED AJH
SCALE 1:2000@A3	DRAWING NO. E8927/02	REVISION -
DATE Sep '14	FILE PATH P:\Projects\398-231 George Richards Way\Drawings\InCurrent Working DWG\IOS Base	