

BOROUGH OF TRAFFORD (PROHIBITION OF WAITING AND LOADING AND PROVISION OF PARKING) ORDER 2001 (AMENDMENT NO 154)(PART B) ORDER 2014

NOTICE IS HEREBY GIVEN that Trafford Borough Council has made an Order under the Road Traffic Regulation Act 1984.

The effect of the Order will be to amend the Borough of Trafford (Prohibition of Waiting and Loading and Provision of Parking) Order 2001 ("the 2001 Order") by the introduction of the following provision:

a)	Past this Point' Permit R Holder Parking only, Monday – Friday 9am – 5pm	Code	-	PP5ERPR
----	---	------	---	---------

on the length of road specified in Schedule 1, by the addition to the Schedule to the 2001 Order, of the length of road specified in Schedule 1 below.

SCHEDULE 1

Proposed Areas of Highway Designated as Permit Parking Places

Name of Parking Place	Areas of Highway Designated as Parking Places, each area described below in this column being an area forming part of the carriageway of a specified highway, is a Permit Parking Place	Code
Wolseley Road, Sale	Its entirety	PP5E RPR

The proposals for Oxford Road and Money Ash Road, Altrincham, Worthington Road, Northenden Road, Sale and Wilsoin Street Gorse Hill, which were advertised at the same time as the above were made operative on 27th January 2014.

The proposals for The Circle/Barton Road area of Stretford which were advertised at the same time as the above will be the subject of a future part order or abandoned.

The Order will come into operation on 5th September 2014, and a copy, together with a map showing the length of road to which it relates may be inspected at Access Trafford, Sale Waterside, Sale during their normal opening hours and online at:<http://legacy.trafford.gov.uk/content/trafficorders>

If you wish to question the validity of the Order or any provision contained in it on the grounds that it is not within the powers contained in the Road Traffic Regulation Act 1984, or that any requirement of that Act or of any instrument made under it has not been complied with in relation to the Order you may, within six weeks from 29th August 2014 apply to the High Court for that purpose.

Dated: 3rd September 2014

Head of Highways,
Trafford Council,
Waterside House,
Sale,
M33 7ZF

ABBREVIATED NOTICE FOR NEWSPAPERS

BOROUGH OF TRAFFORD (PROHIBITION OF WAITING AND LOADING AND PROVISION OF PARKING) ORDER 2001 (AMENDMENT NO 154)(PART B) ORDER 2014

NOTICE IS HEREBY GIVEN that Trafford Borough Council has made an Order under the Road Traffic Regulation Act 1984.

The effect of the Order will be to amend the Borough of Trafford (Prohibition of Waiting and Loading and Provision of Parking) Order 2001 ("the 2001 Order") by the introduction 'Past this Point' Permit R Holder Parking only, Monday – Friday 9am – 5pm, on **Wolseley Road, Sale**.


The proposals for Oxford Road and Money Ash Road, Altrincham, Worthington Road, Northenden Road, Sale and Wilson Street, Gorse Hill, which were advertised at the same time as the above were made operative on 27th January 2014. The proposals for The Circle/Barton Road area of Stretford which were advertised at the same time as the above will be the subject of a future part order or abandoned.

The Order will come into operation on 5th September 2014, and a copy, together with a map showing the length of road to which it relates may be inspected at Access Trafford, Sale Waterside, Sale during their normal opening hours and online at: **<http://legacy.trafford.gov.uk/content/trafficorders>**

If you wish to question the validity of the Order or any provision contained in it on the grounds that it is not within the powers contained in the Road Traffic Regulation Act 1984, or that any requirement of that Act or of any instrument made under it has not been complied with in relation to the Order you may, within six weeks from 29th August 2014 apply to the High Court for that purpose.

Dated: 3rd September 2014

Head of Highways, Trafford Council, Waterside House, Sale, M33 7ZF

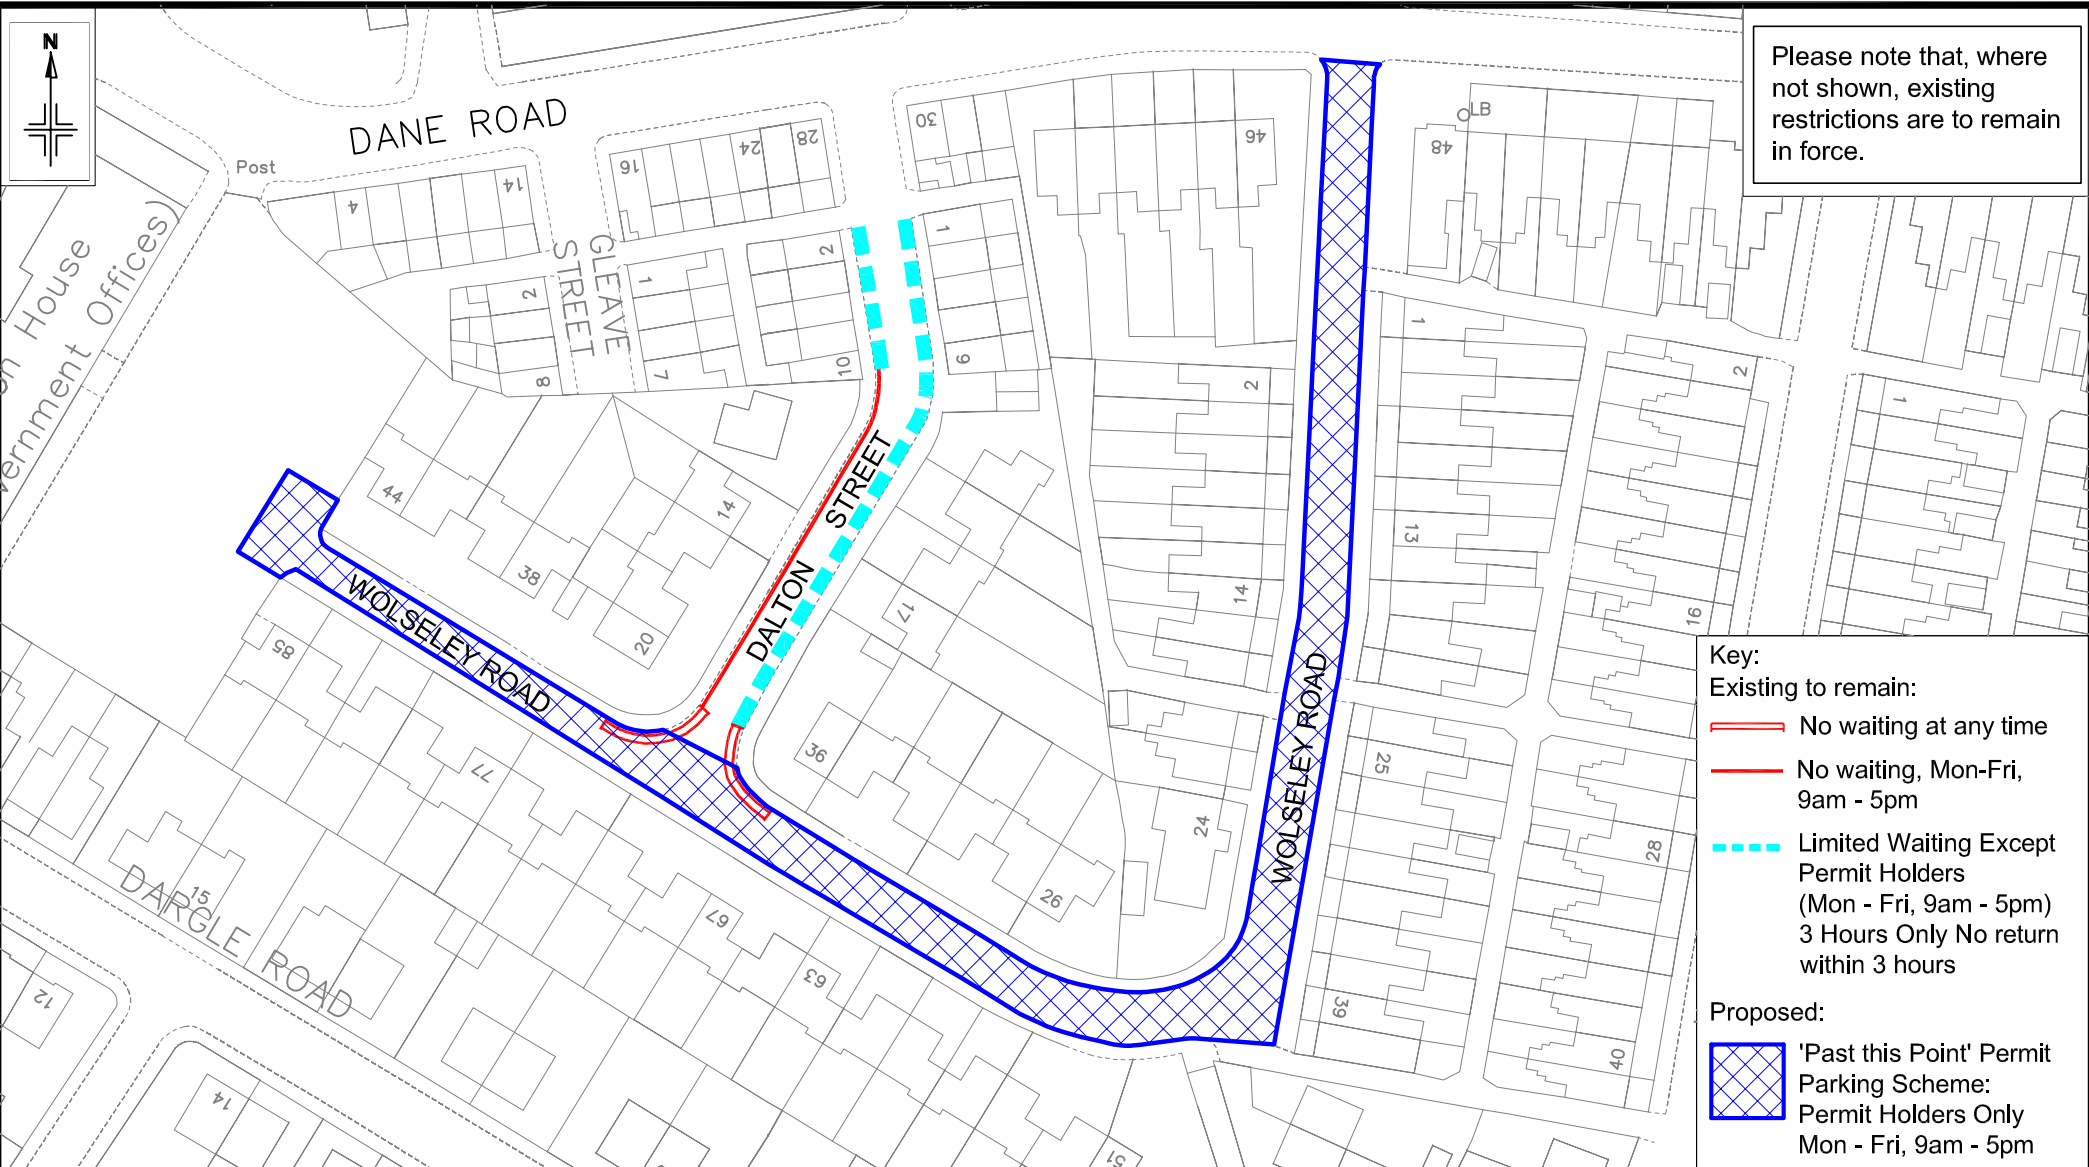

Reproduced from the Ordnance Survey mapping with the permission of the Controller of Her Majesty's Stationery Office © Crown copyright. Unauthorised reproduction infringes Crown copyright and may lead to prosecution or civil proceedings. OS Licence No. LA076392 1999

Notes:
No Dimensions to be scaled from this drawing.
All Dimensions are to be checked on site.

REV.	DATE	REVISION DETAILS	DRAWN	CHECKED	APPROVED

PROJECT & TITLE
Sale Town Centre Parking Scheme Phase 2
Wolseley Road: Proposed 'Past this Point'
Permit Parking Scheme



DRAWN AG	CHECKED PB	APPROVED
SCALE NTS	DRAWING NO. E8089/34	REVISION
DATE Mar '13		
FILE PATH R:\BU\Environmental Services\BU\BU\BU\Environment\Traffic & Transportation\Cad and Digital Photographs		