

BOROUGH OF TRAFFORD (PROHIBITION OF WAITING AND LOADING AND PROVISION OF PARKING) ORDER 2001 (AMENDMENT NO 172) ORDER 2015

NOTICE IS HEREBY GIVEN that Trafford Borough Council proposes to make an Order under the Road Traffic Regulation Act 1984.

The effect of the Order will be to amend the Borough of Trafford (Prohibition of Waiting and Loading and Provision of Parking) Order 2001, as amended, ("the 2001 Order") by the introduction or removal of the following provisions:

- | | |
|--|-------------|
| a) No Waiting at Any Time | Code - 7A |
| b) No Waiting at Any Time, No Loading At Any Time | Code - 7A7A |
| c) No Waiting and No Loading Mon Fri 0730 - 0930 & 1600 - 1830 | Code - 5P5P |
| d) No Waiting Mon – Fri 0800 - 0930 & 1430 - 1630 1 st Sept – 31 st July | Code - 5WWN |

on the lengths of roads specified in Schedules 1 and 2 hereto, by the addition, to the Schedule to the 2001 Order, of the lengths of road specified in Schedule 1 below and by the removal, from the Schedule to the 2001 Order, of the lengths of road specified in Schedule 2 below.

SCHEDULE 1 – proposed

Street	Side	From	To	Code
Alma Road, Sale	North east	Its junction with Washway Road	A point 15 metres north west of its junction with Washway Road	7A7A
Alma Road, Sale	North east	A point 15 metres north west of its junction with Washway Road	A point 21 metres north west of its junction with Washway Road	7A
Alma Road, Sale	North east	A point 21 metres north west of its junction with Washway Road	A point 290 metres north west of its junction with Washway Road	5WWN
Alma Road, Sale	South west	Its junction with Washway Road	A point 13 metres north west of its junction with Washway Road	7A7A
Alma Road, Sale	South west	A point 13 metres north west of its junction with Washway Road	A point 37 metres north west of its junction with Washway Road	7A
Alma Road, Sale	South west	A point 218 metres north west of its junction with Washway Road	A point 239 metres north west of its junction with Washway Road	7A
Alma Road, Sale	South west & South east	A point 277 metres north west of its junction with Washway Road	A point 366 metres north west and south west of its junction with Washway Road	7A

SCHEDULE 2 – to be revoked

Street	Side	From	To	Code
Alma Road, Sale	North east	Its junction with Washway Road	A point 15 metres north west of its junction with Washway Road	5P5P
Alma Road, Sale	South west	Its junction with Washway Road	A point 13 metres north west of its junction with Washway Road	5P5P

A copy of the Draft Order, together with a statement of reasons may be inspected at Altrincham Access Trafford, Stamford New Road, Altrincham and at Access Trafford, Sale Waterside, Sale during their normal opening hours.

The Notice and plans can also be viewed on-line at: www.trafford.gov.uk/trafficregulationorders

Any objections to the proposals, together with the grounds on which they are made, should be sent, in writing, to the address below or by e-mail to traffic@trafford.gov.uk by 30th April 2015.

Dated: 16th April 2015

Contracts Director and Acting Head of Highways,
Trafford Council,
Waterside House,
Sale,
M33 7ZF

Abbreviated for Papers

BOROUGH OF TRAFFORD (PROHIBITION OF WAITING AND LOADING AND PROVISION OF PARKING) ORDER 2001 (AMENDMENT NO 172) ORDER 2015

NOTICE IS HEREBY GIVEN that Trafford Borough Council proposes to make an Order under the Road Traffic Regulation Act 1984.

The effect of the Order will be to amend the Borough of Trafford (Prohibition of Waiting and Loading and Provision of Parking) Order 2001, as amended, ("the 2001 Order") by the introduction or removal of waiting and loading restrictions along lengths of Alma Road, Sale.

A copy of the Draft Order, together with a statement of reasons may be inspected at Altrincham Access Trafford, Stamford New Road, Altrincham and at Access Trafford, Sale Waterside, Sale during their normal opening hours. **The Notice and plans can also be viewed on-line at:** www.trafford.gov.uk/trafficregulationorders


Any objections to the proposals, together with the grounds on which they are made, should be sent, in writing, to the address below or by e-mail to traffic@trafford.gov.uk by 30th April 2015.

Dated: 16th April 2015

Contracts Director and Acting Head of Highways, Trafford Council, Waterside House, Sale, M33 7ZF

STATEMENT OF REASONS

Following investigation of complaints received about traffic conditions at the start and end of the school day in the vicinity of Tyntesfield Primary School on Alma Road in Sale, and a subsequent public consultation exercise, it is proposed to introduce new and amended waiting and loading restrictions on Alma Road in order to prevent potentially dangerous parking that causes an obstruction, either to vehicles travelling along the road or to people walking on the footway.

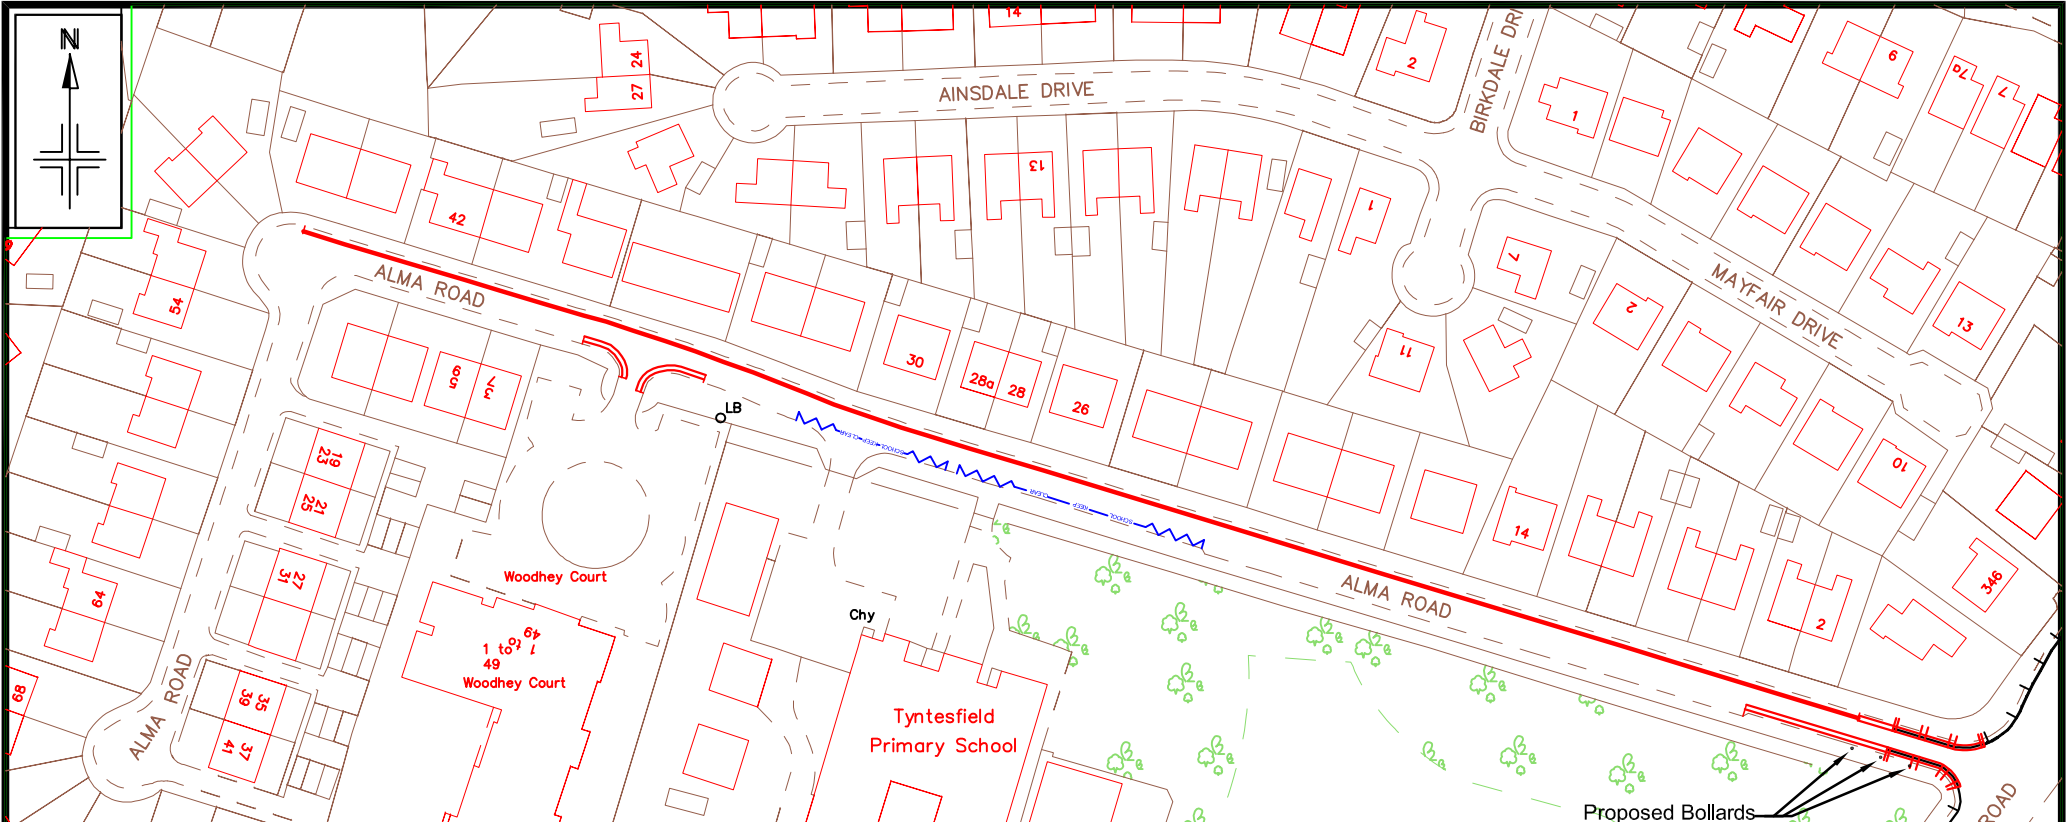

Key:

- Existing Waiting Restrictions to Remain: No Waiting and No Loading: Monday to Friday 7.30 - 9.30 am and 4.00 - 6.30 pm
- Existing Waiting Restrictions (as above) to be amended to No Waiting At Any Time and No Loading At Any Time
- Proposed Waiting Restrictions: No Waiting At Any Time
- Proposed Waiting Restrictions: No Waiting Monday - Friday 8.00 - 10.00 am and 2.30 - 5.00 pm
- Existing School Entrance Markings to be Amended: No Stopping on Entrance Markings Monday to Friday 8.00 am - 5.00 pm

OPTION 1

Around school start and finish times there would be no parking allowed outside the houses numbered 2 to 46 Alma Road, so driveways would be kept clear

Proposed Bollards

Reproduced from the Ordnance Survey mapping with the permission of the Controller of Her Majesty's Stationery Office © Crown copyright. Unauthorised reproduction infringes Crown copyright and may lead to prosecution or civil proceedings. Trafford Borough Council OS Licence No. LA076392 1999


Notes: No Dimensions to be scaled from this drawing. All Dimensions are to be checked on site.

REV.	DATE	REVISION DETAILS	DRAWN	CHECKED	APPROVED

PROJECT & TITLE
 Alma Road, Sale (Tyntesfield P.S.)
 Proposed Additional and Amended
 Waiting Restrictions: Option 1



DRAWN AG	CHECKED AJH	APPROVED
SCALE 1:1250@A4	DATE Mar '13	FILE PATH R:\IBU\Environmental Services\IBU\Built Environment\Traffic & Transportation\Cad and Digital Photographs
DRAWING NO. E8823/01	REVISION -	

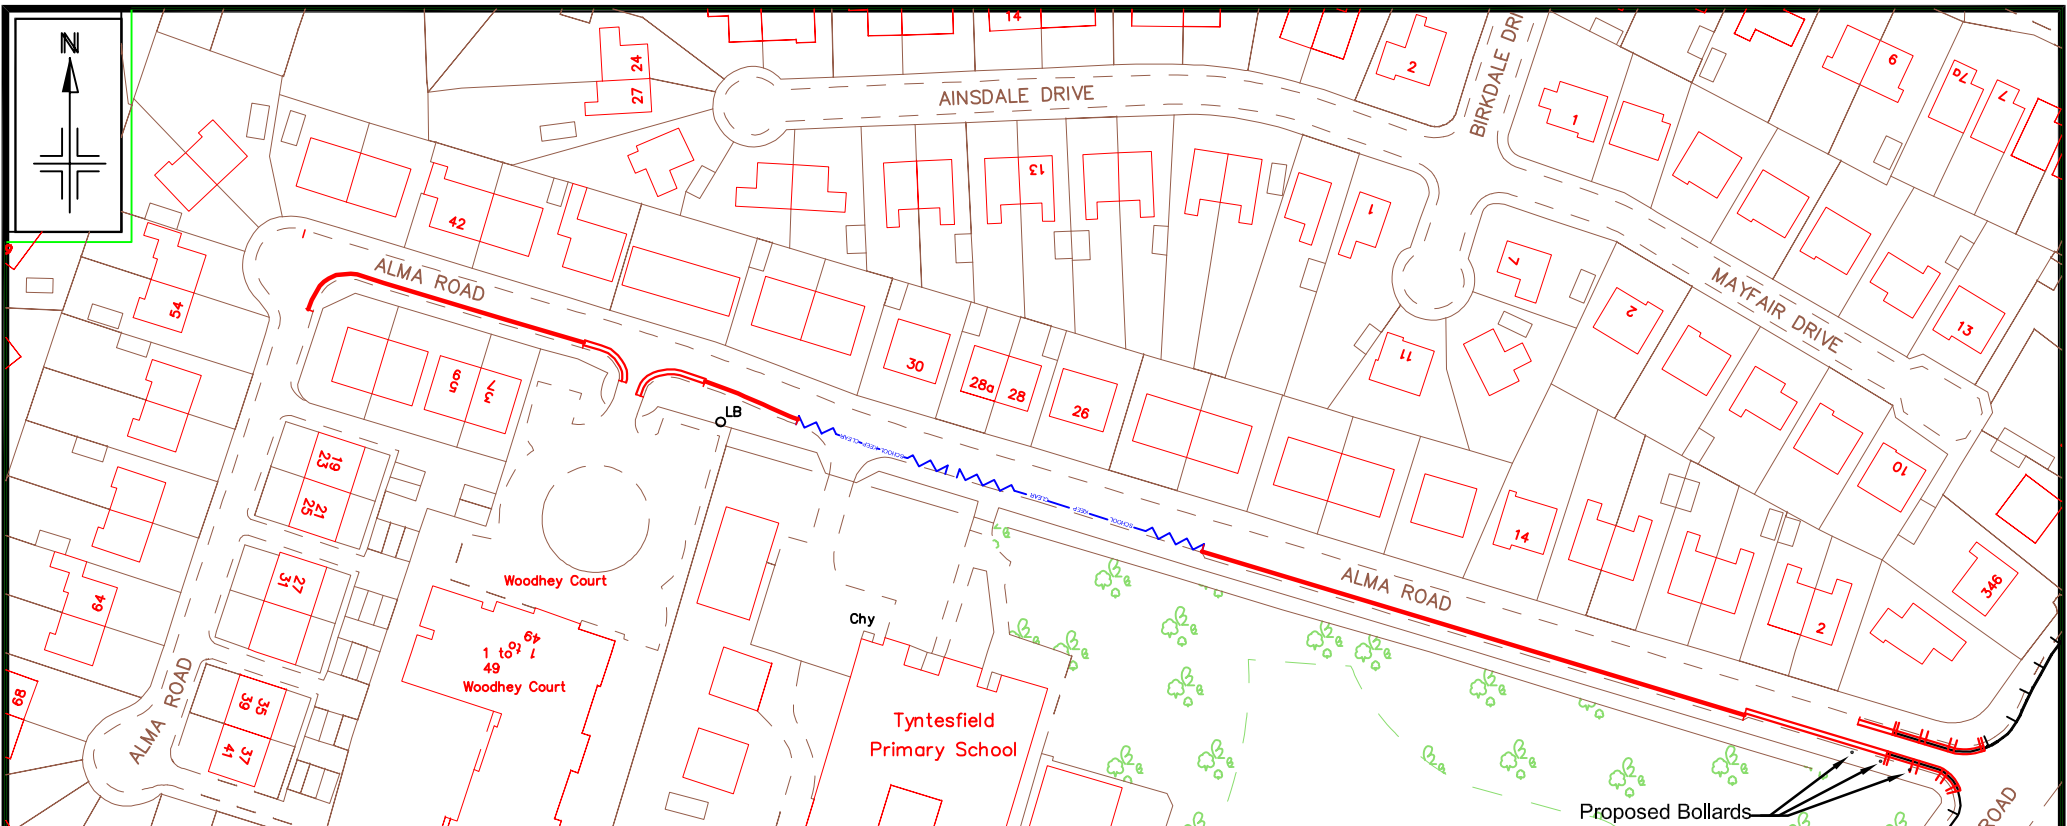

Key:

- Existing Waiting Restrictions to Remain:
No Waiting and No Loading: Monday to Friday 7.30 - 9.30 am and 4.00 - 6.30 pm
- Existing Waiting Restrictions (as above) to be amended to No Waiting At Any Time and No Loading At Any Time
- Proposed Waiting Restrictions: No Waiting At Any Time
- Existing School Entrance Markings to be Amended: No Stopping on Entrance Markings Monday to Friday 8.00 am - 5.00 pm

OPTION 2

Around school start and finish times there would be no parking allowed on the School side of Alma Road but parking would be allowed outside the houses numbered 2 to 46 Alma Road


Notes:
No Dimensions to be scaled from this drawing.
All Dimensions are to be checked on site.

REV.	DATE	REVISION DETAILS	DRAWN	CHECKED	APPROVED

PROJECT & TITLE
Alma Road, Sale (Tyntesfield P.S.)
Proposed Additional and Amended
Waiting Restrictions: Option 2



DRAWN AG	CHECKED AJH	APPROVED			
SCALE 1:1250@A4	DRAWING NO. E8823/02		REVISION -		
DATE Mar '13	FILE PATH R:\IBU\Environmental Services\IBU\Built Environment\Traffic & Transportation\Cad and Digital Photographs\				

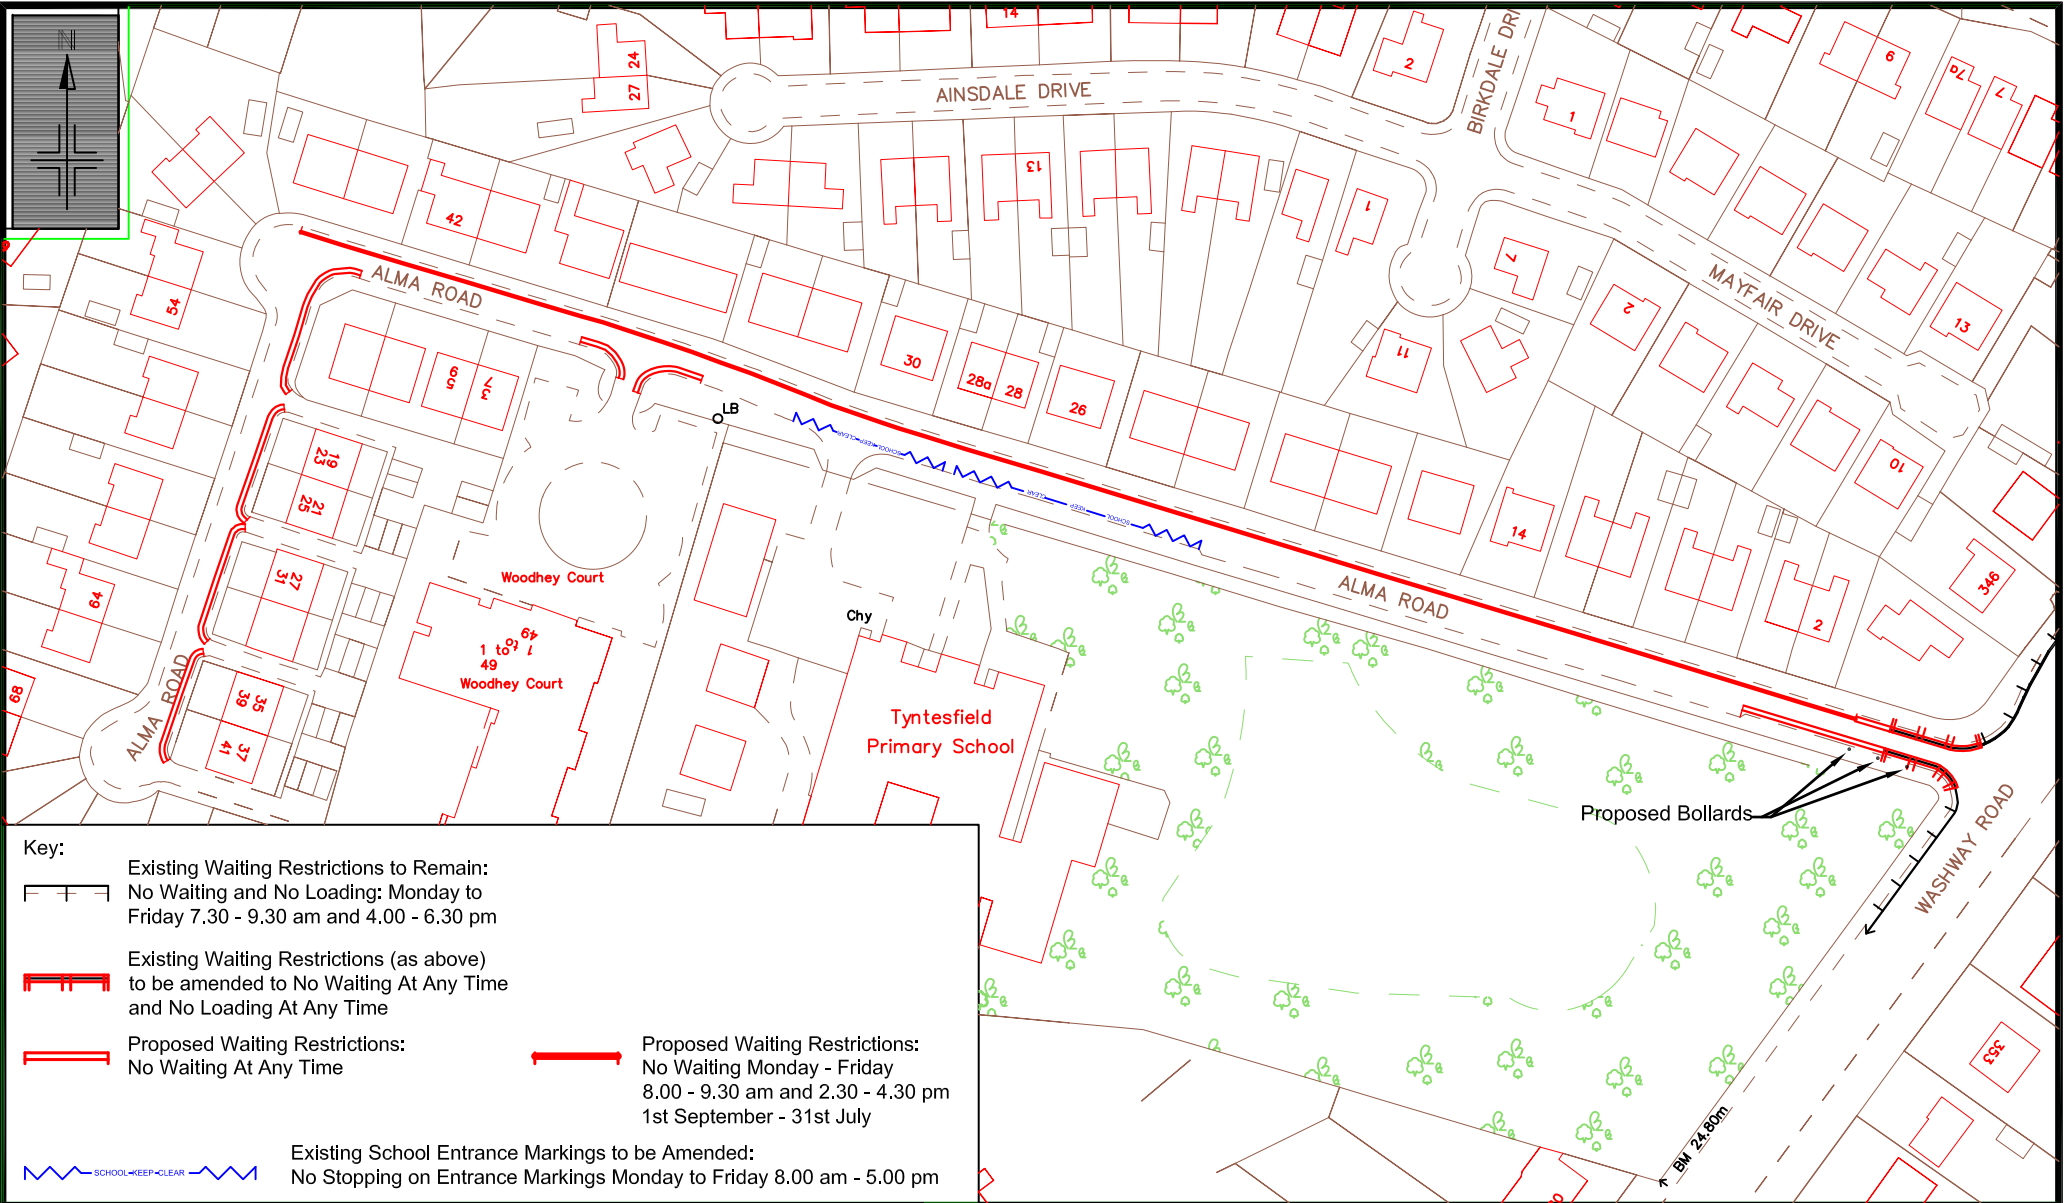

Reproduced from the Ordnance Survey mapping with the permission of the Controller of Her Majesty's Stationery Office. Crown copyright. Unauthorised reproduction infringes Crown copyright and may lead to prosecution or civil proceedings.
 Trafford Borough Council 2013 OS Licence: 10004076302 10000

Notes:
 No Dimensions to be scaled from this drawing.
 All Dimensions are to be checked on site.

REV.	DATE	REVISION DETAILS	DRAWN	CHECKED	APPROVED

PROJECT & TITLE
Alma Road, Sale (Tyntesfield P.S.)
Proposed Additional and Amended
Waiting and Loading Restrictions



DRAWN AG	CHECKED AJH	APPROVED
SCALE 1:1250@A4	DRAWING NO. E8823/03	REVISION -
DATE Nov '13	FILE PATH R:\BU\Environmental Services\IBU\Built Environment\Traffic & Transportation\Cad and Digital Photographs\	