

**BOROUGH OF TRAFFORD (PROHIBITION OF WAITING AND LOADING AND PROVISION OF PARKING) ORDER 2001 (AMENDMENT NO 145)(PART B) ORDER 2014**

**NOTICE IS HEREBY GIVEN** that Trafford Borough Council has made an Order under the Road Traffic Regulation Act 1984.

The effect of the Order will be to amend the Borough of Trafford (Prohibition of Waiting and Loading and Provision of Parking) Order 2001 (“the 2001 Order”) by the introduction or removal of the following provisions:

- |   |               |
|---|---------------|
| a) No Waiting at Any Time   | Code - 7A     |
| b) No Waiting Monday – Saturday 8am – 6pm                                                                                            | Code - 6C     |
| c) No Waiting Monday – Friday 8am – 5pm                                                                                              | Code - 5S     |
| d) No Waiting Monday – Friday 9am – 5pm                                                                                              | Code - 5E     |
| e) Limited Waiting, 2 hour no return within 2 hour,<br>Monday – Friday 10am – 3pm, 1 <sup>st</sup> September – 31 <sup>st</sup> July | Code - LM5NNN |

on the lengths of roads specified in Schedules 1 and 2 hereto by the addition, to the Schedule to the 2001 Order, of the length of road specified in Schedule 1 below and by the removal, from the Schedule to the 2001 Order, of the lengths of road specified in Schedule 2 below.

**SCHEDULE 1 - Proposed**

Street	Side	From	To	Code
Ashley Road, Hale	east	a point 15 metres north of its junction with Culcheth Road	a point 15 metres south of its junction with Culcheth Road	7A
Belgrave Road, Bowdon	both	a point 10 metres west of its junction with Portland Road	its junction with Portland Road	7A
Belgrave Road, Bowdon	north	its junction with Delamer Road	a point 10 metres east of its junction with Delamer Road	7A
Belgrave Road, Bowdon	south	a point 15 metres west of its easterly junction with The Lawns	a point 10 metres west of its junction with Portland Road	5S
Belgrave Road, Bowdon	south	a point 25 metres east of its junction with Enville Road	a point 15 metres east of its westerly junction with The Lawns	5S
Belgrave Road, Bowdon	south	its junction with Enville Road	a point 25 metres east of its junction with Enville Road	7A
Cavendish Road, Bowdon	north	a point 20 metres southeast of its junction with Delamer Road	a point 177 metres southeast of its junction with Delamer Road	5S
Cavendish Road, Bowdon	north	a point 177 metres southeast of its junction with Delamer Road	a point 232 metres southeast of its junction with Delamer Road	LM5NNN
Cavendish Road, Bowdon	north	a point 15 metres west of its junction with Ashley Road	its junction with Ashley Road	7A
Cavendish Road, Bowdon	south	a point 27 metres west of its junction with Portland Road	its junction with Ashley Road	7A
Culcheth Road, Altrincham	both	its junction with Ashley Road	a point 8 metres east of its junction with Ashley Road	7A
Delamer Road, Bowdon	north west	its junction with Enville Road	a point 20 metres north east of its junction with Enville Road	7A
Delamer Road, Bowdon	south east	its junction with Belgrave Road	a point 15 metres north east of its junction with Belgrave Road	7A
Portland Road, Bowdon	east	a point 173 metres south of its junction with Cavendish Road	its junction with Winton Road	5S
Portland Road, Bowdon	east	its junction with Cavendish Road	a point 12 metres south of its junction with Cavendish Road	7A
Portland Road, Bowdon	east	a point 12 metres south of its junction with Cavendish Road	a point 94 metres south of its junction with Cavendish Road	LM5NNN
Portland Road, Bowdon	west	a point 10 metres north of its junction with Belgrave Road	a point 10 metres south of its junction with Belgrave Road	7A
Portland Road, Bowdon	west	a point 81 metres south of its junction with Belgrave Road	its junction with Winton Road	7A
Portland Road, Bowdon	west	a point 10 metres south of its junction with Cavendish Road	a point 10 metres north of its junction with Belgrave Road	5S
Portland Road, Bowdon	west	a point 10 metres south of its junction with Belgrave Road	a point 81 metres south of its junction with Belgrave Road	5S
Portland Road, Bowdon	west	its junction with Cavendish Road	a point 10 metres south of its junction with Cavendish Road	7A
Winton Road, Bowdon	north	a point 208 metres east of its junction with Enville Road	its junction with Portland Road	7A

Winton Road, Bowdon	south	a point 44 metres east of its easterly junction with Winton Court	its junction with Portland Road	5S
------------------------	-------	----------------------------------------------------------------------	---------------------------------	----

**SCHEDULE 2 – revoked**

Street	Side	From	To	Code
Ashley Road, Hale	west	a point 15 metres north of its junction with Cavendish Road	a point 15 metres south of its junction with Cavendish Road	6C
Cavendish Road	north	its junction with Ashley Road	a point 15 metres west of its junction with Ashley Road	6C
Cavendish Road	south	its junction with Ashley Road	a point 8 metres west of its junction with Portland Road	6C
Portland Road	north -west	its junction with Cavendish Road	its junction with Belgrave Road	6C
Portland Road	south -east	its junction with Cavendish Road	a point 12 metres southwest of its junction with Cavendish Road	6C

The proposals for various roads Hale (Hale West Area) which were advertised at the same time as the above were made operative as Amendment 145 (Part A) on 28<sup>th</sup> February 2014.

Some of the provisions contained in this Order were previously advertised as Amendment 155 on 27<sup>th</sup> November 2013.

The Order will come into operation on 23<sup>rd</sup> October 2014, and a copy, together with a map showing the lengths of road to which it relates may be inspected at Altrincham Access Trafford, Stamford New Road, Altrincham and at Access Trafford, Sale Waterside, Sale during their normal opening hours. The notice and plans can also be viewed online at: <http://www.trafford.gov.uk/residents/transport-and-streets/roads-highways-and-pavements/traffic-regulation-orders.aspx>

If you wish to question the validity of the Order or any provision contained in it on the grounds that it is not within the powers contained in the Road Traffic Regulation Act 1984, or that any requirement of that Act or of any instrument made under it has not been complied with in relation to the Order you may, within six weeks from 17<sup>th</sup> October 2014 apply to the High Court for that purpose.

Dated: 22<sup>nd</sup> October 2014

Head of Highways,  
Trafford Council,  
Waterside House,  
Sale,  
M33 7ZF

## Abbreviated notice for papers

### **BOROUGH OF TRAFFORD (PROHIBITION OF WAITING AND LOADING AND PROVISION OF PARKING) ORDER 2001 (AMENDMENT NO 145)(PART B) ORDER 2014**

**NOTICE IS HEREBY GIVEN** that Trafford Borough Council has made an Order under the Road Traffic Regulation Act 1984.

The effect of the Order will be to amend the Borough of Trafford (Prohibition of Waiting and Loading and Provision of Parking) Order 2001 ("the 2001 Order") by the introduction or removal of waiting restrictions on lengths of **Ashley Road, Belgrave Road, Cavendish Road, Culcheth Road, Delamer Road, Portland Road and Winton Road, Bowdon.**

The proposals for Various Roads, Hale (Hale West Area) which were advertised at the same time as the above were made operative as Amendment 145 (Part A) on 28<sup>th</sup> February 2014.


Some of the provisions contained in this Order were previously advertised as Amendment 155 on 27<sup>th</sup> November 2013.

The Order will come into operation on 23<sup>rd</sup> October 2014, and a copy of the Order and full notice, together with a map showing the lengths of road to which it relates may be inspected at Altrincham Access Trafford, Stamford New Road, Altrincham and at Access Trafford, Sale Waterside, Sale during their normal opening hours. The notice and plans can also be viewed online at: <http://www.trafford.gov.uk/residents/transport-and-streets/roads-highways-and-pavements/traffic-regulation-orders.aspx>

If you wish to question the validity of the Order or any provision contained in it on the grounds that it is not within the powers contained in the Road Traffic Regulation Act 1984, or that any requirement of that Act or of any instrument made under it has not been complied with in relation to the Order you may, within six weeks from 17<sup>th</sup> October 2014 apply to the High Court for that purpose.

Dated: 22<sup>nd</sup> October 2014

Head of Highways, Trafford Council, Waterside House, Sale, M33 7ZF

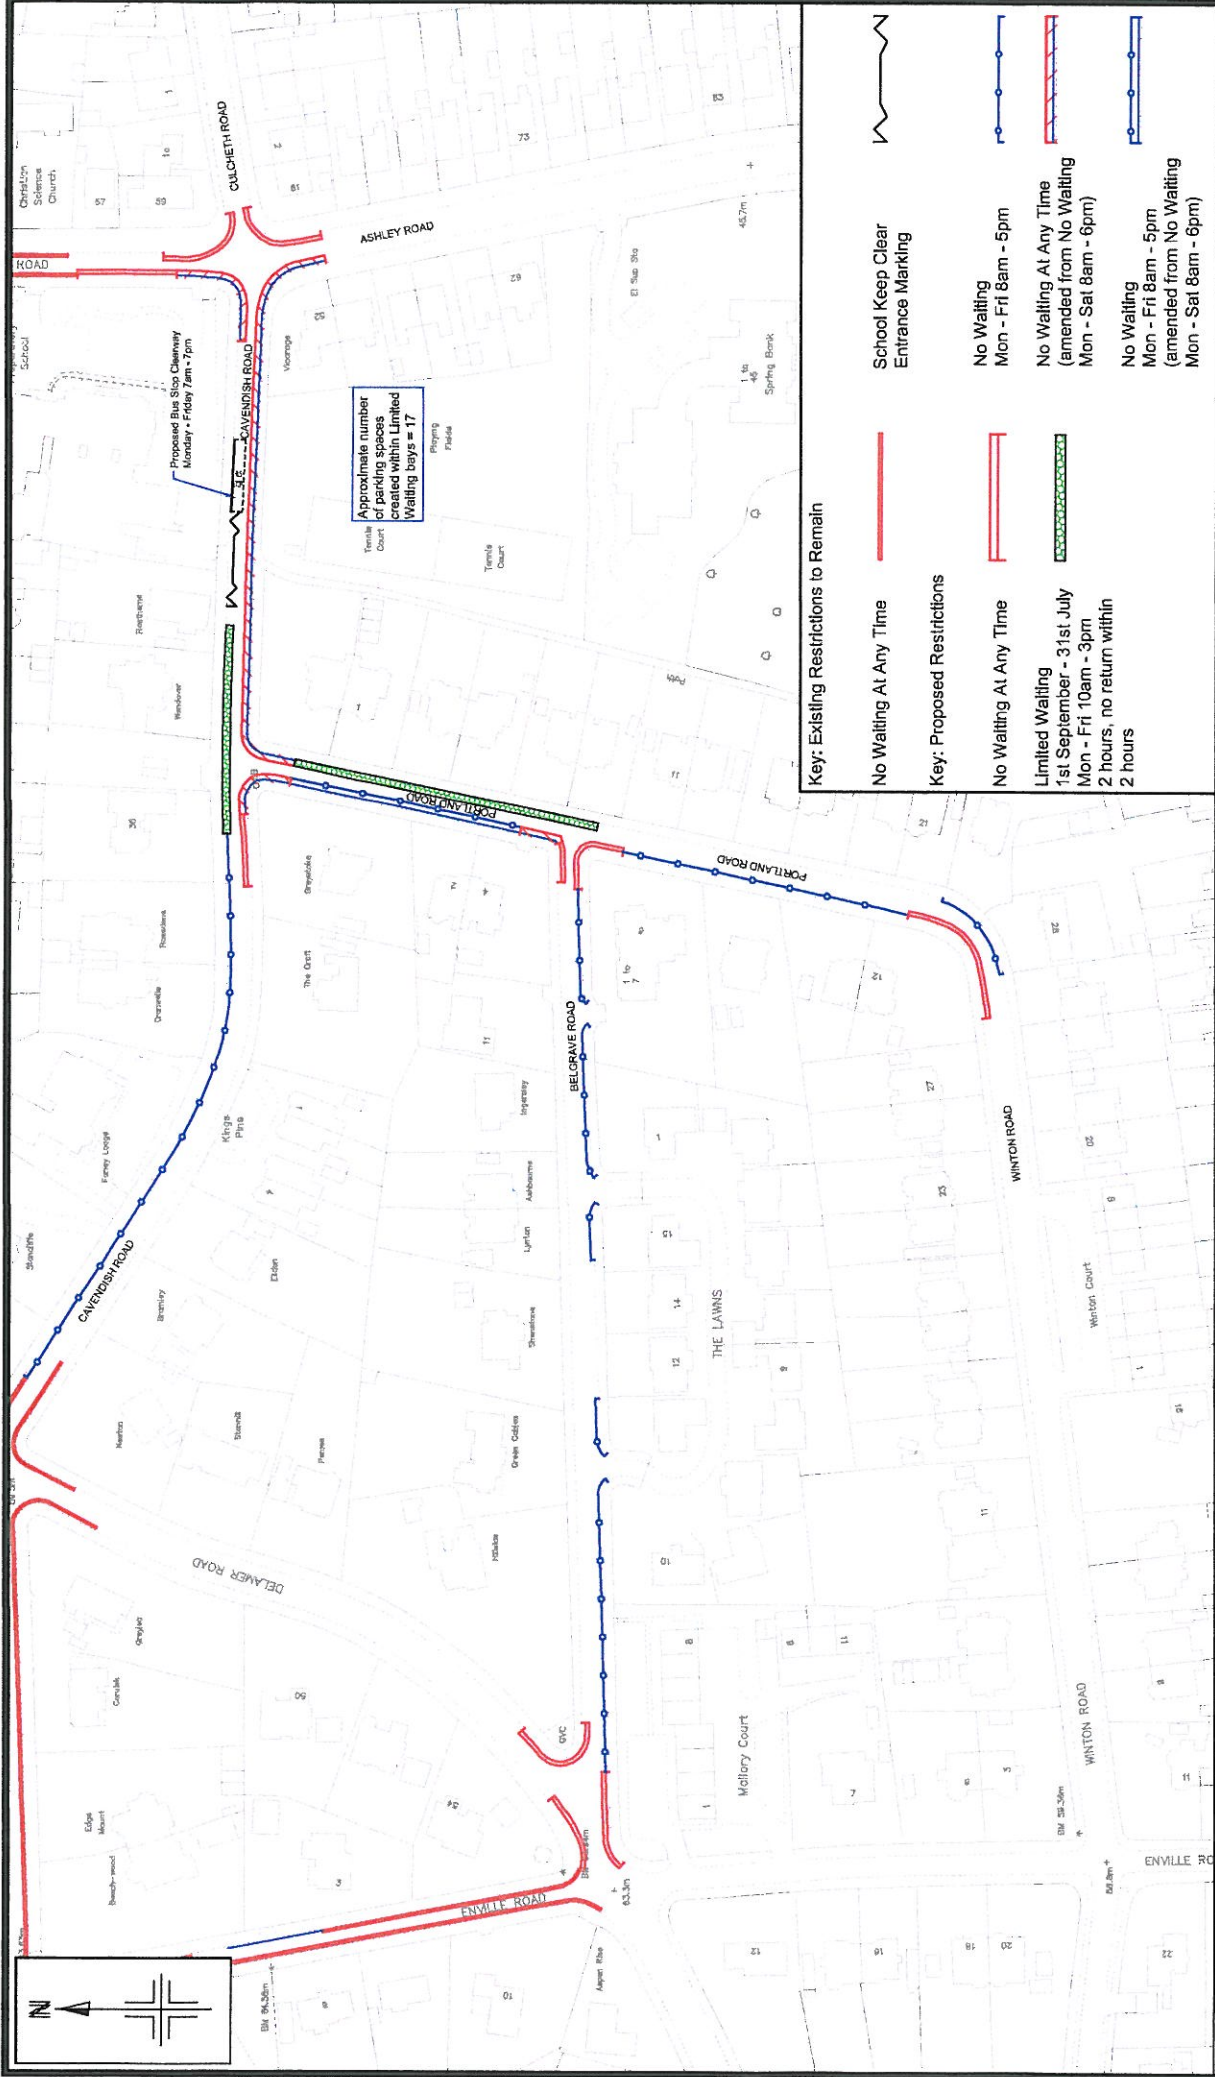

**Key: Existing Restrictions to Remain**

	No Waiting At Any Time
	School Keep Clear Entrance Marking

**Key: Proposed Restrictions**

	No Waiting At Any Time
	No Waiting
	Limited Waiting
	No Waiting At Any Time (amended from No Waiting)
	No Waiting (amended from No Waiting)

Reproduced from the Ordnance Survey mapping with the permission of the Controller of Her Majesty's Stationery Office. Crown copyright and may not be reproduced in any form, by any means, without the prior written permission of the Controller of Her Majesty's Stationery Office. OS Licence No. 1000392 1999		Notes: No Dimensions to be scaled from this drawing. All Dimensions are to be checked on site.	
REV.	DATE	Various amendments to proposals following public consultation	
A	Jun '13	AG	AJH

		DRAWN AG	CHECKED AJH	APPROVED
		SCALE NTS@A3	DRAWING NO. E8808/01	
PROJECT & TITLE <b>Cavendish Road Area, Altrincham:          Post-consultation - Proposed Waiting          Restrictions and Limited Waiting</b>		DATE Apr '13	FILE PATH R:\BUE\Environmental Services (BU\BUE)\Environment\Traffic & Transport\Env\Car and Digital\Photograph\	