

**BOROUGH OF TRAFFORD (PROHIBITION OF WAITING AND LOADING AND PROVISION OF PARKING) ORDER 2001 (AMENDMENT NO 157)(PART B) ORDER 2015**

**NOTICE IS HEREBY GIVEN** that Trafford Borough Council has made an Order under the Road Traffic Regulation Act 1984.

The effect of the Order will be to amend the Borough of Trafford (Prohibition of Waiting and Loading and Provision of Parking) Order 2001 ("the 2001 Order") by the introduction of the following provisions:

- |    |  |      |   |      |
|----|--|------|---|------|
| a) | No Waiting at Any Time                               | Code | - | 7A   |
| b) | Waiting Limited to 2 hours, no return within 2 hours | Code | - | LM6E |

on the lengths of roads specified in Schedules 1 hereto by the addition, to the Schedule to the 2001 Order, of the length of road specified in Schedule 1 below.

**SCHEDULE 1 - Proposed**

Street	Side	From	To	Code
Green Walk, Timperley	north	its junction with Moss Lane	a point 8 metres east of its junction with Moss Lane	7A
Green Walk, Timperley	north	a point 8 metres east of its junction with Moss Lane	a point 33 metres east of its junction with Moss Lane	LM6E
Green Walk, Timperley	south	its junction with Moss Lane	a point 13 metres east of its junction with Moss Lane	7A
Green Walk, Timperley	south	a point 13 metres east of its junction with Moss Lane	a point 35 metres east of its junction with Moss Lane	LM6E
Green Walk, Timperley	south	a point 8 metres west of its junction with Hardy Drive	a point 8 metres east of its junction with Hardy Drive	7A
Hardy Drive, Timperley	east	its junction with Green Walk	a point 9 metres south of its junction with Green Walk	7A
Hardy Drive, Timperley	west	its junction with Green Walk	a point 11 metres south of its junction with Green Walk	7A
Moss Lane, Timperley	east	its junction with Green Walk	a point 6 metres north of its junction with Green Walk	7A

All of the other proposals which were advertised at the same time as the above were made operative on 28<sup>th</sup> November 2014.

The Order will come into operation on 2<sup>nd</sup> March 2015, and a copy, together with a map showing the lengths of road to which it relates may be inspected at Altrincham Access Trafford, Stamford New Road, Altrincham and at Access Trafford, Sale Waterside, Sale during their normal opening hours and online at: [www.trafford.gov.uk/trafficregulationorders](http://www.trafford.gov.uk/trafficregulationorders)

If you wish to question the validity of the Order or any provision contained in it on the grounds that it is not within the powers contained in the Road Traffic Regulation Act 1984, or that any requirement of that Act or of any instrument made under it has not been complied with in relation to the Order you may, within six weeks from 13<sup>th</sup> February 2015 apply to the High Court for that purpose.

Dated: 18<sup>th</sup> February 2015.

Contracts Director and Acting Head of Highways,  
Trafford Council,  
Waterside House,  
Sale,  
M33 7ZF

Abbreviated for papers

**BOROUGH OF TRAFFORD (PROHIBITION OF WAITING AND LOADING AND PROVISION OF PARKING)  
ORDER 2001 (AMENDMENT NO 157)(PART B) ORDER 2015**

**NOTICE IS HEREBY GIVEN** that Trafford Borough Council has made an Order under the Road Traffic Regulation Act 1984.

The effect of the Order will be to amend the Borough of Trafford (Prohibition of Waiting and Loading and Provision of Parking) Order 2001 ("the 2001 Order") by the introduction waiting restrictions on lengths of **Green Walk, Hardy Drive and Moss Lane, Timperley.**

All of the other proposals which were advertised at the same time as the above were made operative on 28<sup>th</sup> November 2014.


The Order will come into operation on 2<sup>nd</sup> March 2015, and a copy, together with a map showing the lengths of road to which it relates may be inspected at Altrincham Access Trafford, Stamford New Road, Altrincham and at Access Trafford, Sale Waterside, Sale during their normal opening hours and online at:

**[www.trafford.gov.uk/trafficregulationorders](http://www.trafford.gov.uk/trafficregulationorders)**


If you wish to question the validity of the Order or any provision contained in it on the grounds that it is not within the powers contained in the Road Traffic Regulation Act 1984, or that any requirement of that Act or of any instrument made under it has not been complied with in relation to the Order you may, within six weeks from 13<sup>th</sup> February 2015 apply to the High Court for that purpose.


Dated: 18<sup>th</sup> February 2015.

Contracts Director and Acting Head of Highways, Trafford Council, Waterside House, Sale, M33 7ZF

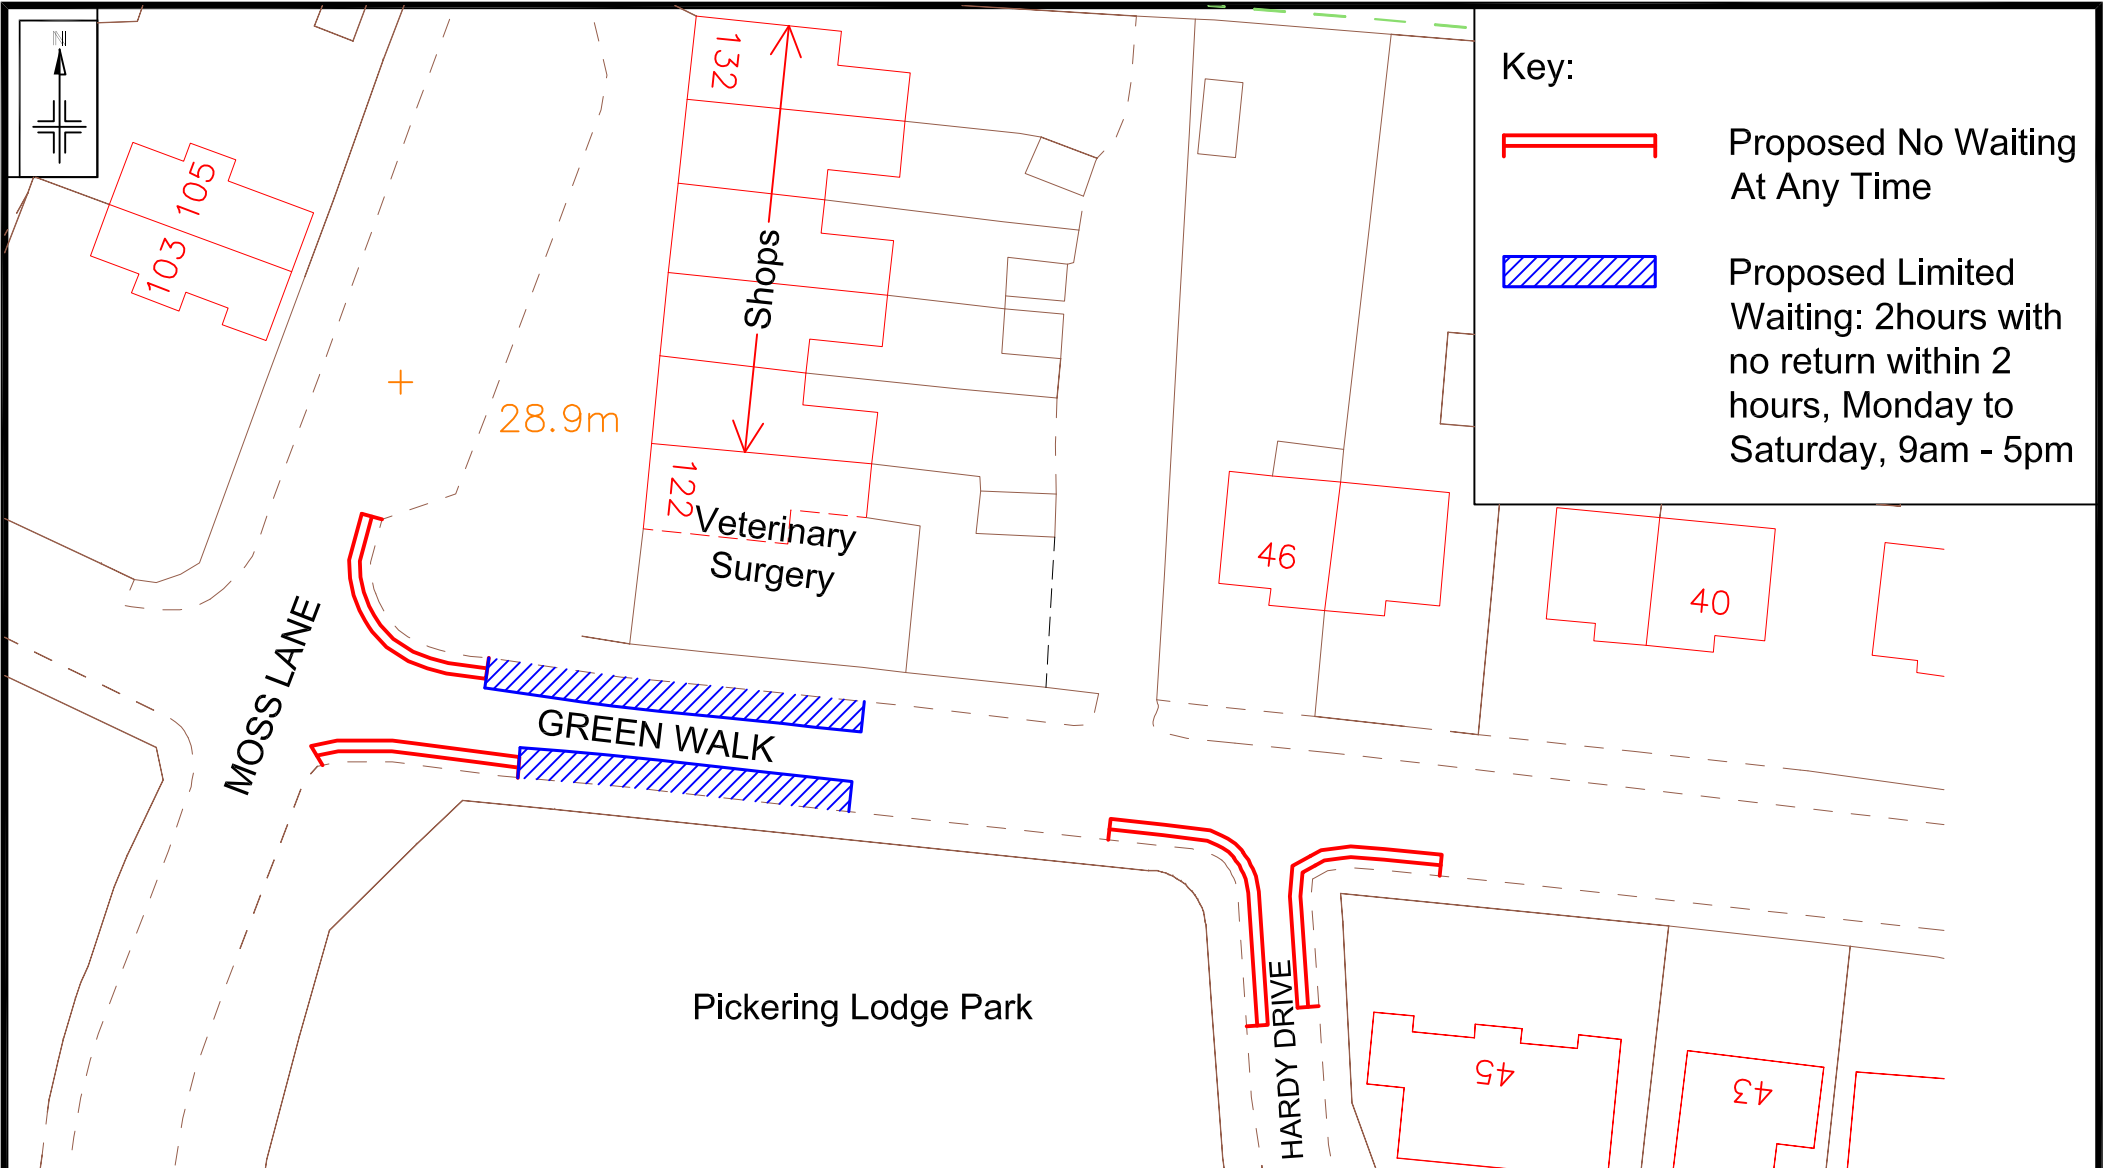

**Key:**

 Proposed No Waiting At Any Time

 Proposed Limited Waiting: 2 hours with no return within 2 hours, Monday to Saturday, 9am - 5pm

Reproduced from the Ordnance Survey mapping with the permission of the Controller of Her Majesty's Stationery Office © Crown copyright. Unauthorised reproduction infringes Crown copyright and may lead to prosecution or civil proceedings. Trafford Borough Council OS Licence No. LA076392 1999

**Notes:** No Dimensions to be scaled from this drawing. All Dimensions are to be checked on site.

REV.	DATE	REVISION DETAILS	DRAWN	CHECKED	APPROVED

**Green Walk Timperley**  
**Proposed Limited Waiting and**  
**Associated Waiting Restrictions**



DRAWN <b>AG</b>	CHECKED <b>AG</b>	APPROVED
SCALE <b>1:500@A4</b>	DRAWING NO. <b>E/8876/1</b>	REVISION <b>-</b>
DATE <b>Oct '13</b>		
FILE PATH		