

**ROAD TRAFFIC REGULATION ACT 1984  
BOROUGH OF TRAFFORD (CENTRAL WAY, ALTRINCHAM)  
(TEMPORARY PROHIBITION OF DRIVING) ORDER 2014**


**NOTICE IS HEREBY GIVEN** that, in the interest of the safety of pedestrians, Trafford Borough Council intends, not less than seven days from the date of this notice, to make an Order the effect of which will be to prohibit driving on stated days and during the stated hours, as follows:-

**PROHIBITION OF DRIVING – TUESDAYS, FRIDAYS & SATURDAYS, 9.30AM TO 4.00PM**  
Central Way, Altrincham - from a point 10 metres southwest of its junction with Shaw's Road for a distance of 63 metres.


The Order will come into operation on 24<sup>th</sup> July 2014 and will continue in force for a period not exceeding 18 months.

Dated: 9<sup>th</sup> July 2014

Head of Highways,  
Trafford Borough Council,  
Sale Waterside,  
Sale,  
M33 7ZF

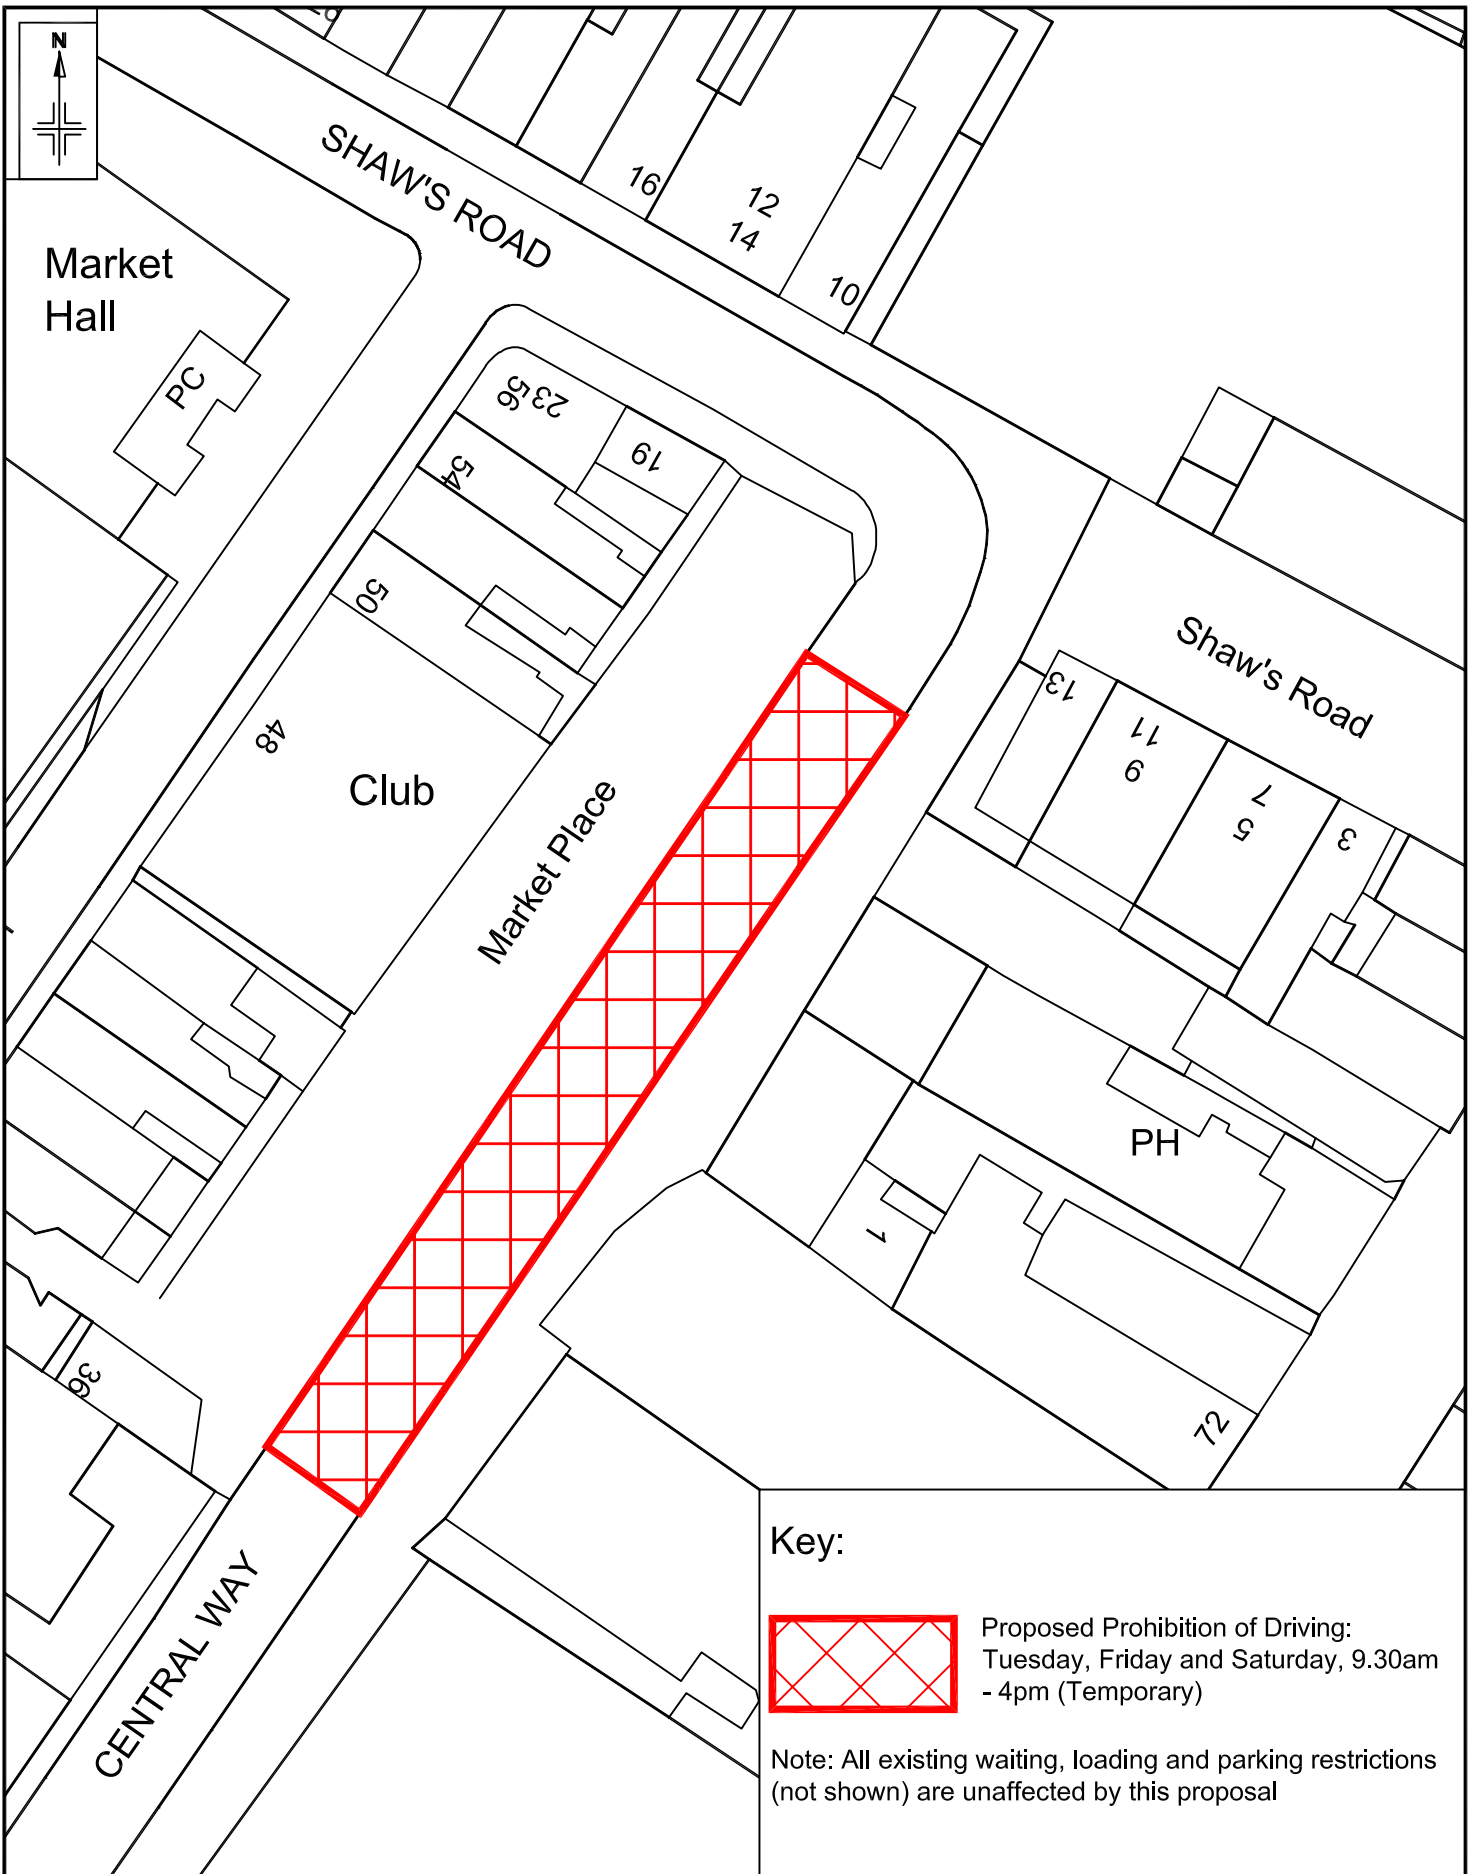

**Key:**

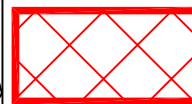

Proposed Prohibition of Driving:  
 Tuesday, Friday and Saturday, 9.30am  
 - 4pm (Temporary)

Note: All existing waiting, loading and parking restrictions  
 (not shown) are unaffected by this proposal

Reproduced from the Ordnance Survey mapping with the permission of the Controller of Her Majesty's Stationery Office © Crown copyright. Unauthorised reproduction infringes Crown copyright and may lead to prosecution or civil proceedings. Trafford Borough Council OS Licence No. LA076392 1999

Notes:  
 No Dimensions to be scaled from this drawing.  
 All Dimensions are to be checked on site.

REV.	DATE	REVISION DETAILS	DRAWN	CHECKED	APPROVED

**PROJECT & TITLE**  
 Central Way, Altrincham  
 Proposed Temporary and Part-time  
 Prohibition of Driving Order



DRAWN AG	CHECKED AJH	APPROVED
SCALE 1:500@A4	DRAWING NO. 398-226-001	REVISION -
DATE Jun '14		
FILE PATH		