

**BOROUGH OF TRAFFORD (BACK GRAFTON STREET, ALTRINCHAM)
(EXPERIMENTAL PROHIBITION OF DRIVING) ORDER 2015**

NOTICE IS HEREBY GIVEN that Trafford Borough Council made an Order under the Road Traffic Regulation Act 1984, as amended. The effect of the Order will be to prohibit driving as follows:-

Experimental Prohibition of Driving

Road	From	To
Back Grafton Street, Altrincham	A point 25 metres south of its junction with Grafton Street	A point 15 metres south of its junction with Grafton Street

The Experimental Order will come into operation on 13th November 2015, for a period of 18 months and a copy of the Order, together with a statement of reasons and a map showing the length of road referred to, may be inspected at the main reception desk at Altrincham Access Trafford, Stamford New Road and at Access Trafford, Sale Waterside, Sale, during their normal opening hours.

Consideration will be given, in due course, whether the provisions of the Order should be continued in force indefinitely.

Within a period of 6 months from the coming into force of the Order, or if the Order is subsequently modified or varied, from the coming into operation of that modification or the variation (whichever is the latest), any person may object to the making of the Order for the purposes of such indefinite continuation.

A copy of the full notice and plan can be viewed online at www.trafford.gov.uk/trafficregulationorders

Any objections to the proposals, together with the grounds on which they are made, must be sent in writing, to the address below.

Dated: 5th November 2015

Contracts Director,
Trafford Borough Council,
Waterside House,
Sale,
M33 7ZF

ABBREVIATED FOR PAPERS

**BOROUGH OF TRAFFORD (BACK GRAFTON STREET, ALTRINCHAM)
(EXPERIMENTAL PROHIBITION OF DRIVING) ORDER 2015**

NOTICE IS HEREBY GIVEN that Trafford Borough Council made an Order under the Road Traffic Regulation Act 1984, as amended. The effect of the Order will be to prohibit driving along a length of **Back Grafton Street, Altrincham**, prohibiting vehicular access to Goose Green via that route.

The Experimental Order will come into operation on 13th November 2015, for a period of 18 months and a copy of the Order, together with a statement of reasons and a map showing the length of road referred to, may be inspected at the main reception desk at Altrincham Access Trafford, Stamford New Road and at Access Trafford, Sale Waterside, Sale, during their normal opening hours.

Consideration will be given, in due course, whether the provisions of the Order should be continued in force indefinitely.

Within a period of 6 months from the coming into force of the Order, or if the Order is subsequently modified or varied, from the coming into operation of that modification or the variation (whichever is the latest), any person may object to the making of the Order for the purposes of such indefinite continuation.

A copy of the full notice and plan can be viewed online at **www.trafford.gov.uk/trafficregulationorders**

Any objections to the proposals, together with the grounds on which they are made, must be sent in writing, to the address below.

Dated: 5th November 2015

Contracts Director, Trafford Borough Council, Waterside House, Sale, M33 7ZF

**BOROUGH OF TRAFFORD (GOOSE GREEN, ALTRINCHAM)
(EXPERIMENTAL PEDESTRIAN ZONE) ORDER 2015**

NOTICE IS HEREBY GIVEN that Trafford Borough Council made an Order under the Road Traffic Regulation Act 1984, as amended. The effect of the Order will be to prohibit motor vehicles from entering, driving through or waiting in Goose Green, Altrincham, which will become a pedestrian zone as follows:-

**Experimental Pedestrian Zone All Days and All Hours
Except for loading - Midnight to 11am and 5pm to Midnight on All Days**

Road Name	From	To
Goose Green, Altrincham	A point 15 metres west of its junction with Denmark Street	its junctions with Railway Street and Back Grafton Street

The Experimental Order will come into operation on 13th November 2015, for a period of 18 months and a copy of the Order, together with a statement of reasons and a map showing the length of road referred to, may be inspected at the main reception desk at Altrincham Access Trafford, Stamford New Road and at Access Trafford, Sale Waterside, Sale, during their normal opening hours.

Consideration will be given, in due course, whether the provisions of the Order should be continued in force indefinitely.

Within a period of 6 months from the coming into force of the Order, or if the Order is subsequently modified or varied, from the coming into operation of that modification or the variation (whichever is the latest), any person may object to the making of the Order for the purposes of such indefinite continuation.

A copy of the full notice and plan can be viewed online at www.trafford.gov.uk/trafficregulationorders

Any objections to the proposals, together with the grounds on which they are made, must be sent in writing, to the address below.

Dated: 5th November 2015

Contracts Director,
Trafford Borough Council,
Waterside House,
Sale,
M33 7ZF

Abbreviated for papers

**BOROUGH OF TRAFFORD (GOOSE GREEN, ALTRINCHAM)
(EXPERIMENTAL PEDESTRIAN ZONE) ORDER 2015**

NOTICE IS HEREBY GIVEN that Trafford Borough Council made an Order under the Road Traffic Regulation Act 1984, as amended. The effect of the Order will be to prohibit motor vehicles from entering, driving through or waiting in Goose Green, Altrincham, which will become a pedestrian zone.

The Experimental Order will come into operation on 13th November 2015, for a period of 18 months and a copy of the Order, together with a statement of reasons and a map showing the length of road referred to, may be inspected at the main reception desk at Altrincham Access Trafford, Stamford New Road and at Access Trafford, Sale Waterside, Sale, during their normal opening hours.

Consideration will be given, in due course, whether the provisions of the Order should be continued in force indefinitely.


Within a period of 6 months from the coming into force of the Order, or if the Order is subsequently modified or varied, from the coming into operation of that modification or the variation (whichever is the latest), any person may object to the making of the Order for the purposes of such indefinite continuation.

A copy of the full notice and plan can be viewed online at **www.trafford.gov.uk/trafficregulationorders**

Any objections to the proposals, together with the grounds on which they are made, must be sent in writing, to the address below.


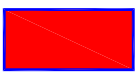
Dated: 5th November 2015

Contracts Director, Trafford Borough Council, Waterside House, Sale, M33 7ZF

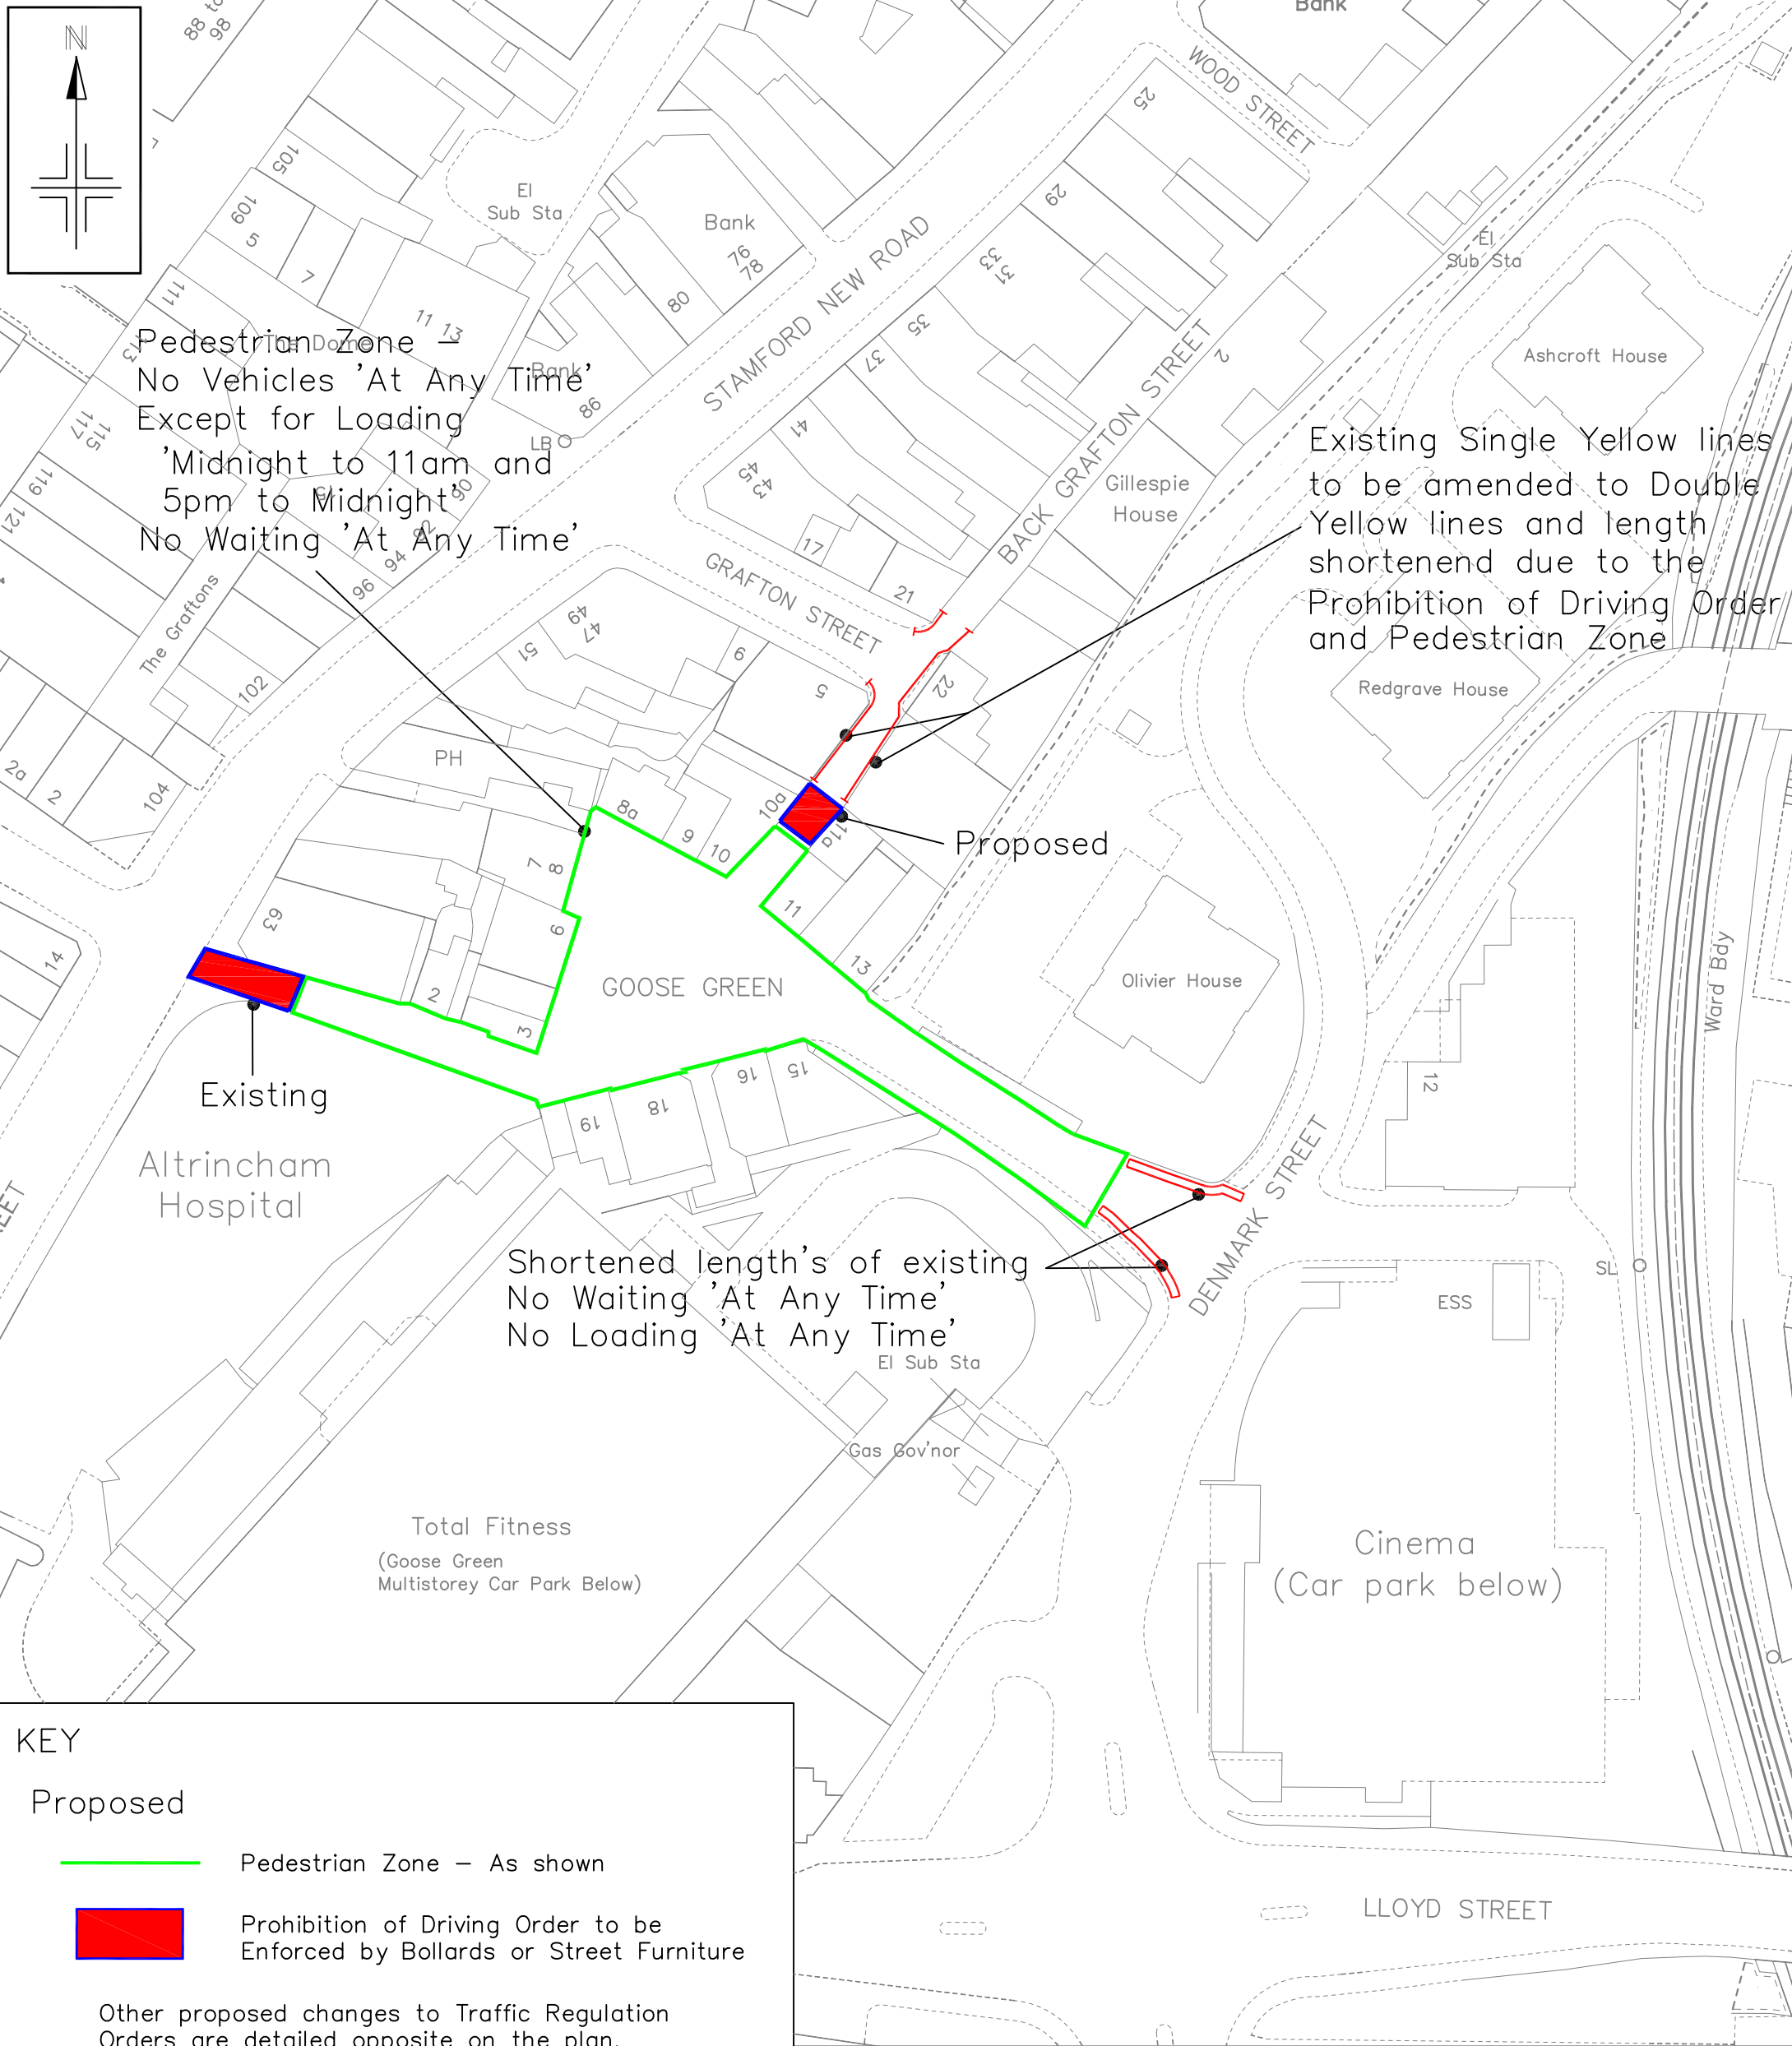

KEY

Proposed

-  Pedestrian Zone – As shown
-  Prohibition of Driving Order to be Enforced by Bollards or Street Furniture

Other proposed changes to Traffic Regulation Orders are detailed opposite on the plan.

Existing

All other traffic orders and waiting restrictions not shown or indicated for clarity remain as existing

ONE TRAFFORD Excellence Investment Efficiency

TRAFFORD COUNCIL working with **amey**

<small>Reproduced from the Ordnance Survey mapping with the permission of the Controller of Her Majesty's Stationery Office © Crown copyright. Unauthorised reproduction infringes Crown copyright and may lead to prosecution or civil proceedings. Trafford Borough Council OS Licence No. LA076392 1993</small>	Notes: No Dimensions to be scaled from this drawing. All Dimensions are to be checked on site.	REV.	DATE	REVISION DETAILS	DRAWN	CHECKED	APPROVED

PROJECT & TITLE

Altrincham Public Realm Improvements - Phase 1

Goose Green Area

Experimental Traffic Orders

DRAWN AJH	CHECKED PJB	APPROVED ST
SCALE NTS@A4	DRAWING NO. E8963/01	REVISION -
DATE Sept '15	FILE PATH <small>R:\IBU\Environmental Services\IBU\Public Realm\Altrincham\Drawings\Goose Green</small>	

BOROUGH OF TRAFFORD (PROHIBITION OF WAITING AND LOADING AND PROVISION OF PARKING) ORDER 2001 (EXPERIMENTAL AMENDMENT NO 176) ORDER 2015

NOTICE IS HEREBY GIVEN that Trafford Borough Council made the above-named Order under the Road Traffic Regulation Act 1984. The effect of the Order will be to experimentally amend the Borough of Trafford (Prohibition of Waiting and Loading and Provision of Parking) Order 2001 by the introduction of the following provisions, denoted by the corresponding codes:-

- | | |
|--|-----------|
| a) No Waiting 'At Any Time' | Code 7A |
| b) No Waiting & No Loading 'At Any Time' | Code 7A7A |
| c) No Waiting – Mon to Sat – 8am to 6pm &
No Loading Mon-Fri 8am-9.30am and 4pm-6pm | Code 6C5K |
| d) No Waiting – Mon to Sat – 8am to 6pm | Code 6C |

on the lengths of roads specified in Schedule 1 to this Order, by the addition, to the Schedule to the original Order, of the lengths of road specified in Schedule 1 to this Order and by the removal, from the Schedule to the original Order, of the lengths of road specified in Schedule 2 to this Order, for a period of 18 months.

SCHEDULE 1 - Proposed

Street	Side	From	To	Code
Back Grafton Street, Altrincham	Both	a point on the westerly side 15 metres south of its junction with the southerly side of Grafton Street	a point on the westerly side 5 metres north of its junction with the northerly side of Grafton Street	7A
Goose Green, Altrincham	Both	A point 15 metres west of its junction with Denmark Street	Its junction with Demark Street	7A7A

SCHEDULE 2 – Experimentally revoked

Street	Side	From	To	Code
Back Grafton Street, Altrincham	Both	its junction with Goose Green	a point 42 metres north of its junction with Goose Green	6C5K
Goose Green, Altrincham	north, west & south	a point 41 metres from its junction with Back Grafton Street, around its cul-de-sac end	a point 88 metres from its southerly junction with Denmark Street	7A
Goose Green, Altrincham	north & west	its junction with Back Grafton Street (southeast corner of no 10)	a point 41 metres west and southwest of its junction with Back Grafton Street (outside no 3)	6C
Goose Green, Altrincham	north	a point 52 metres west of its junction with Denmark Street	its junction with Back Grafton Street (southwest corner of no 11)	6C
Goose Green, Altrincham	north	its northerly junction with Denmark Street	a point 52 metres west of its junction with Denmark Street	7A7A
Goose Green, Altrincham	south-east & south	a point 88 metres from its southerly junction with Denmark Street	a point 59 metres from its southerly junction with Denmark Street	6C
Goose Green, Altrincham	south-east & south	a point 59 metres from its southerly junction with Denmark Street	its southerly junction with Denmark Street	7A7A
Goose Green, Altrincham		around all sides of the central feature		7A

The Experimental Order will come into operation on 23rd November 2015, for a period of 18 months and a copy of the Order, together with a statement of reasons and a map showing the length of road referred to, may be inspected at Altrincham Access Trafford, Stamford New Road, Altrincham and at Access Trafford, Sale Waterside, Sale during their normal opening hours.

Consideration will be given, in due course, whether the provisions of the Order should be continued in force indefinitely.

Within a period of 6 months from the coming into force of the Order, or if the Order is subsequently modified or varied, from the coming into operation of that modification or the variation (which ever is the latest), any person may object to the making of the Order for the purposes of such indefinite continuation.

Any objections to the proposals, together with the grounds on which they are made, must be sent, in writing, to the undersigned or by e-mail to traffic@trafford.gov.uk.

Dated: 12th November 2015

Contracts Director,
Trafford Borough Council,
Sale Waterside,
Sale,
M337ZF

Abbreviated Notice for papers

BOROUGH OF TRAFFORD (PROHIBITION OF WAITING AND LOADING AND PROVISION OF PARKING) ORDER 2001 (EXPERIMENTAL AMENDMENT NO 176) ORDER 2015

NOTICE IS HEREBY GIVEN that Trafford Borough Council made the above-named Order under the Road Traffic Regulation Act 1984. The effect of the Order will be to experimentally amend the Borough of Trafford (Prohibition of Waiting and Loading and Provision of Parking) Order 2001 to amend the existing restrictions on lengths of **Back Grafton Street and Goose Green, Altrincham** for a period of 18 months.

The Experimental Order will come into operation on 23rd November 2015, for a period of 18 months and a copy of the Order, together with a statement of reasons and a map showing the length of road referred to, may be inspected at Altrincham Access Trafford, Stamford New Road, Altrincham and at Access Trafford, Sale Waterside, Sale during their normal opening hours.

Consideration will be given, in due course, whether the provisions of the Order should be continued in force indefinitely.

Within a period of 6 months from the coming into force of the Order, or if the Order is subsequently modified or varied, from the coming into operation of that modification or the variation (whichever is the latest), any person may object to the making of the Order for the purposes of such indefinite continuation.

Any objections to the proposals, together with the grounds on which they are made, must be sent, in writing, to the undersigned or by e-mail to traffordtraffic@amey.co.uk

A copy of the full notice and plan can be viewed online at www.trafford.gov.uk/trafficregulationorders

Dated: 12th November 2015

Contracts Director, Trafford Borough Council, Sale Waterside, Sale, M337ZF