

ROAD TRAFFIC REGULATION ACT 1984**BOROUGH OF TRAFFORD (GRANGE ROAD, FLETCHER DRIVE, SOUTH DOWNS ROAD AND YORK ROAD, BOWDON)(TEMPORARY PROHIBITION OF WAITING) ORDER 2014**

NOTICE IS HEREBY GIVEN that, in order to prohibit obstructive parking and maintain access for construction traffic and to maintain public safety during nearby building works, Trafford Borough Council has made an Order the effect of which is to prohibit waiting as follows:-

NO WAITING AT ANY TIME

Fletcher Drive, Bowdon	-	both sides	-	from its junction with Grange Road for a distance of 10 metres
Grange Road, Bowdon	-	west Side	-	from a point 10 metres south of its junction with Langham Road for a distance of 15 metres
Grange Road, Bowdon	-	west side	-	from a point 15 metres north of its junction with York Road to the access road to Grange Court
Grange Road, Bowdon	-	west side	-	from the southerly access road to the garages of Grange Court to a point 8 metres south of its junction with Fletcher Drive
Grange Road, Bowdon	-	west side	-	from a point 30 metres south of its junction with Fletcher Drive around the cul-de-sac end to its junction with its easterly side
Grange Road, Bowdon	-	east side	-	from its junction with South Downs Road for a distance of 256 metres
Grange Road, Bowdon	-	east side	-	from a point 367 metres south of its junction with South Downs Road around the cul-de-sac end to its junction with its westerly side
South Downs Road, Bowdon	-	north side	-	from its junction with Langham Road for a distance of 24 metres
South Downs Road, Bowdon	-	south side	-	from its junction with Grange Road for a distance of 10 metres
York Road, Bowdon	-	both sides	-	from its junction with Grange Road for a distance of 10 metres


NO WAITING MONDAY – FRIDAY 8AM – 5PM

Grange Road, Bowdon	-	west side	-	from a point 25 metres south of its junction with Langham Road for a distance of 144 metres
Grange Road, Bowdon	-	west side	-	from a point 194 metres south of its junction with Langham Road for a distance of 37 metres
Grange Road, Bowdon	-	west side	-	from a point 8 metres south of its junction with Fletcher Drive for a distance of 22 metres
Grange Road, Bowdon	-	east side	-	from a point 288 metres south of its junction with South Downs Road for a distance of 15 metres

The Order will come into operation on 19th September 2014 and will remain in force for a period not exceeding 18 months.

Dated: 17th September 2014

Head of Highways,
Trafford Borough Council,
Waterside House,
Sale,
M33 7ZF

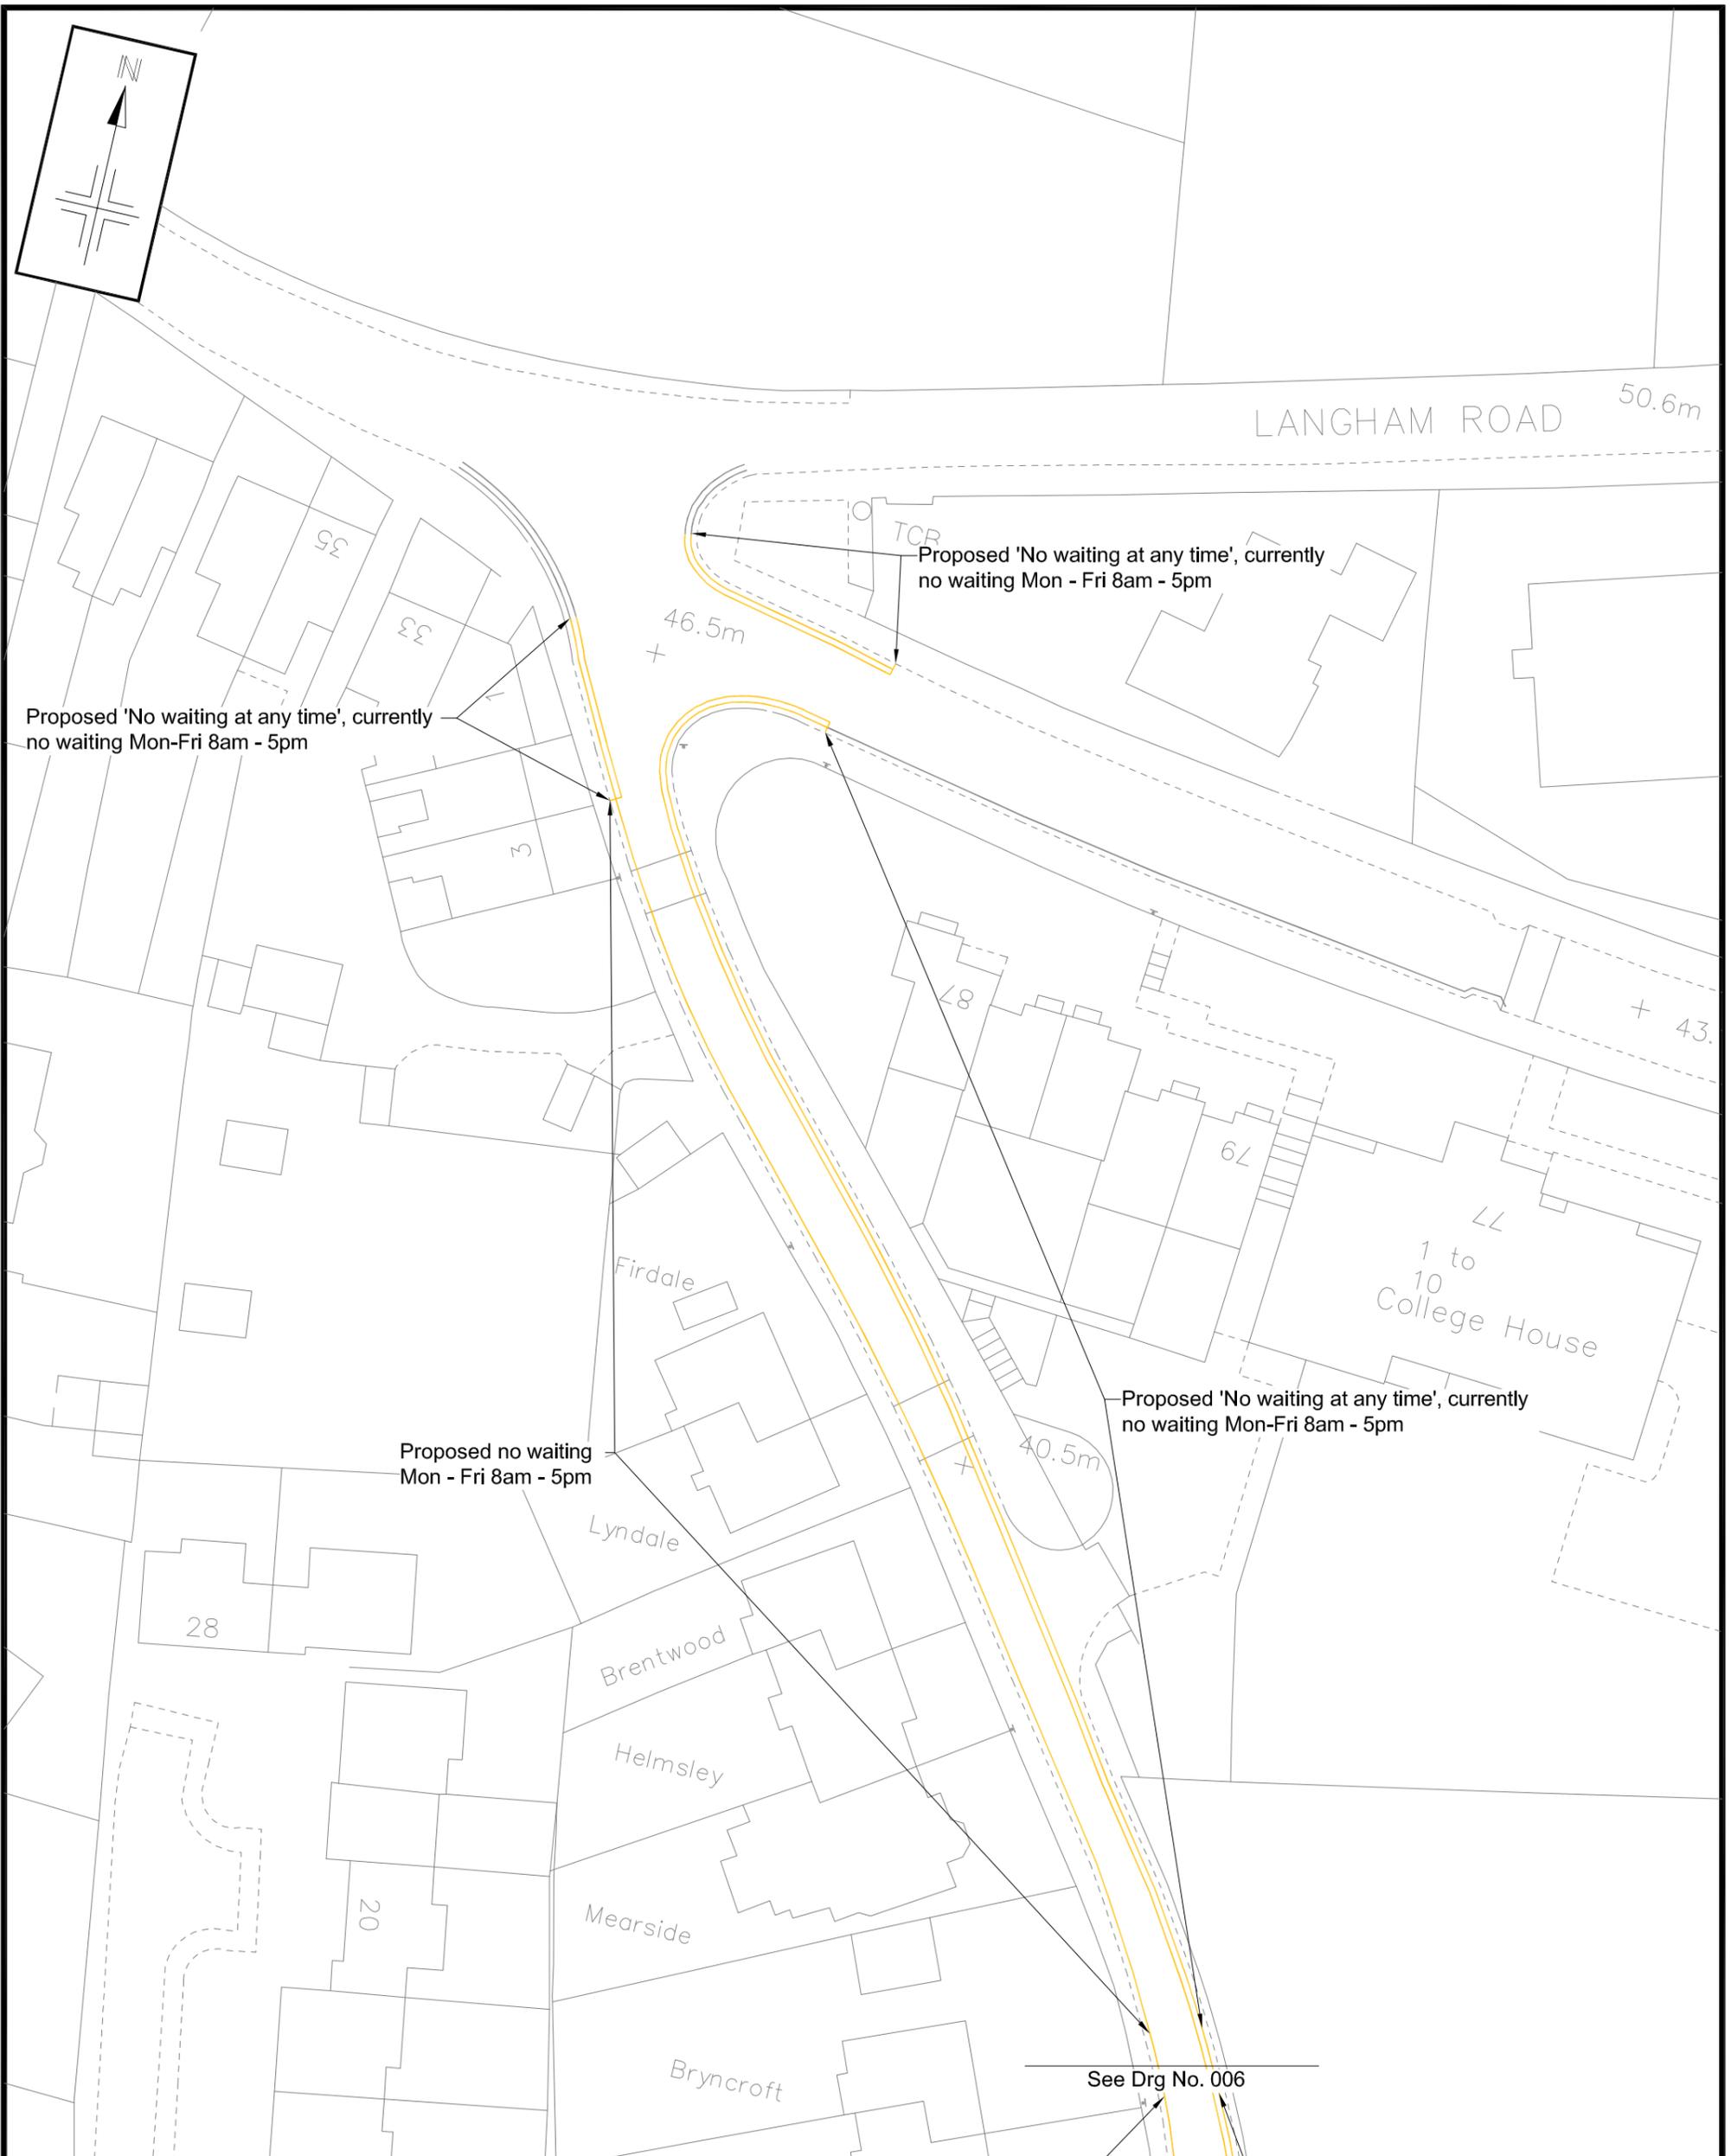

Notes:
 No Dimensions to be scaled from this drawing.
 All Dimensions are to be checked on site.

Trafford Borough Council OS Licence No. 4076392 1399


REV.	DATE	REVISION DETAILS	DRAWN	CHECKED	APPROVED
			SG	AH	AH

Grange Road Area, Bowdon
 Bowdon C of E School
 Consultation Plan Sht 1 of 3



DRAWN SG	CHECKED AH	APPROVED AH
SCALE 1:500@A3	DRAWING NO. 398-233-005	
DATE 19.08.14	REVISION A	

R:\BUE\env\BEIT&TIC&D Photographs\

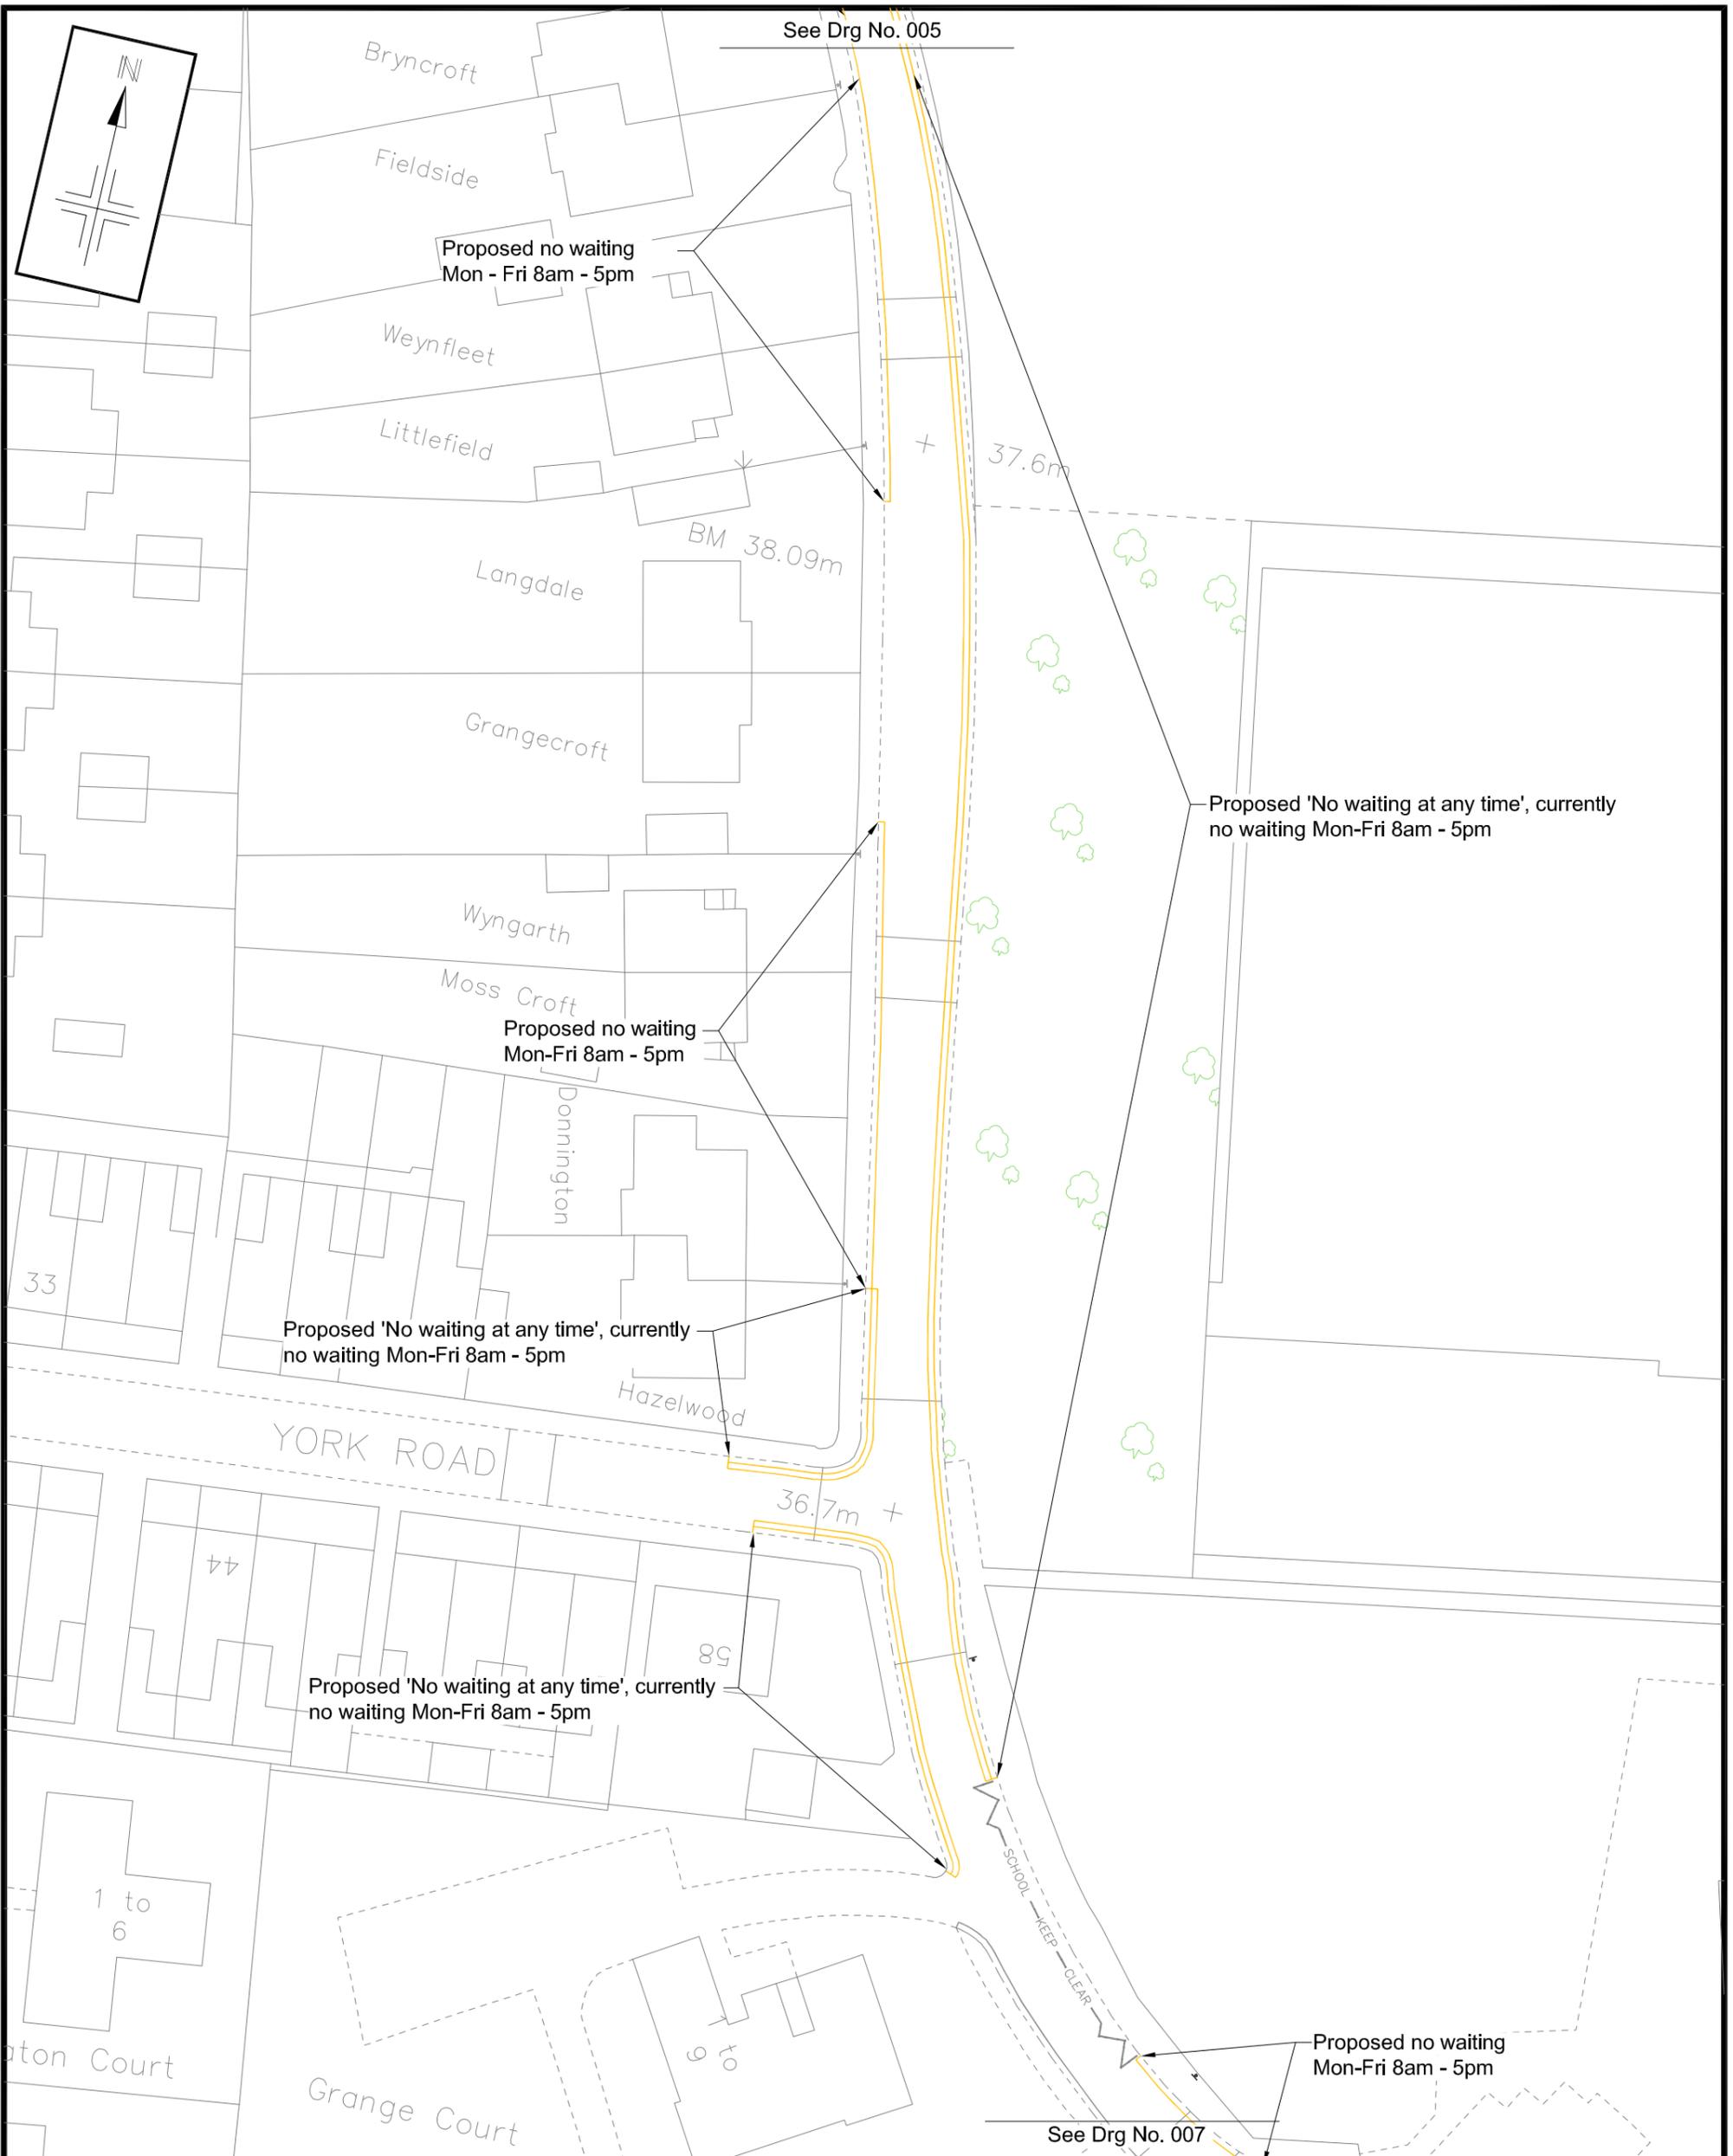

Notes:
No Dimensions to be scaled from this drawing.
All Dimensions are to be checked on site.

Trafford Borough Council OS Licence No. 4076392 1399


REV.	DATE	REVISION DETAILS	DRAWN	CHECKED	APPROVED
			SG	AH	AH

Grange Road Area, Bowdon
Bowdon C of E School
Consultation Plan Sht 2 of 3



DRAWN SG	CHECKED AH	APPROVED AH
SCALE 1:500@A3	DRAWING NO. 398-233-006	
DATE 19.08.14	REVISION A	

R:\BU\Env\BEIT&TIC&D Photographs\

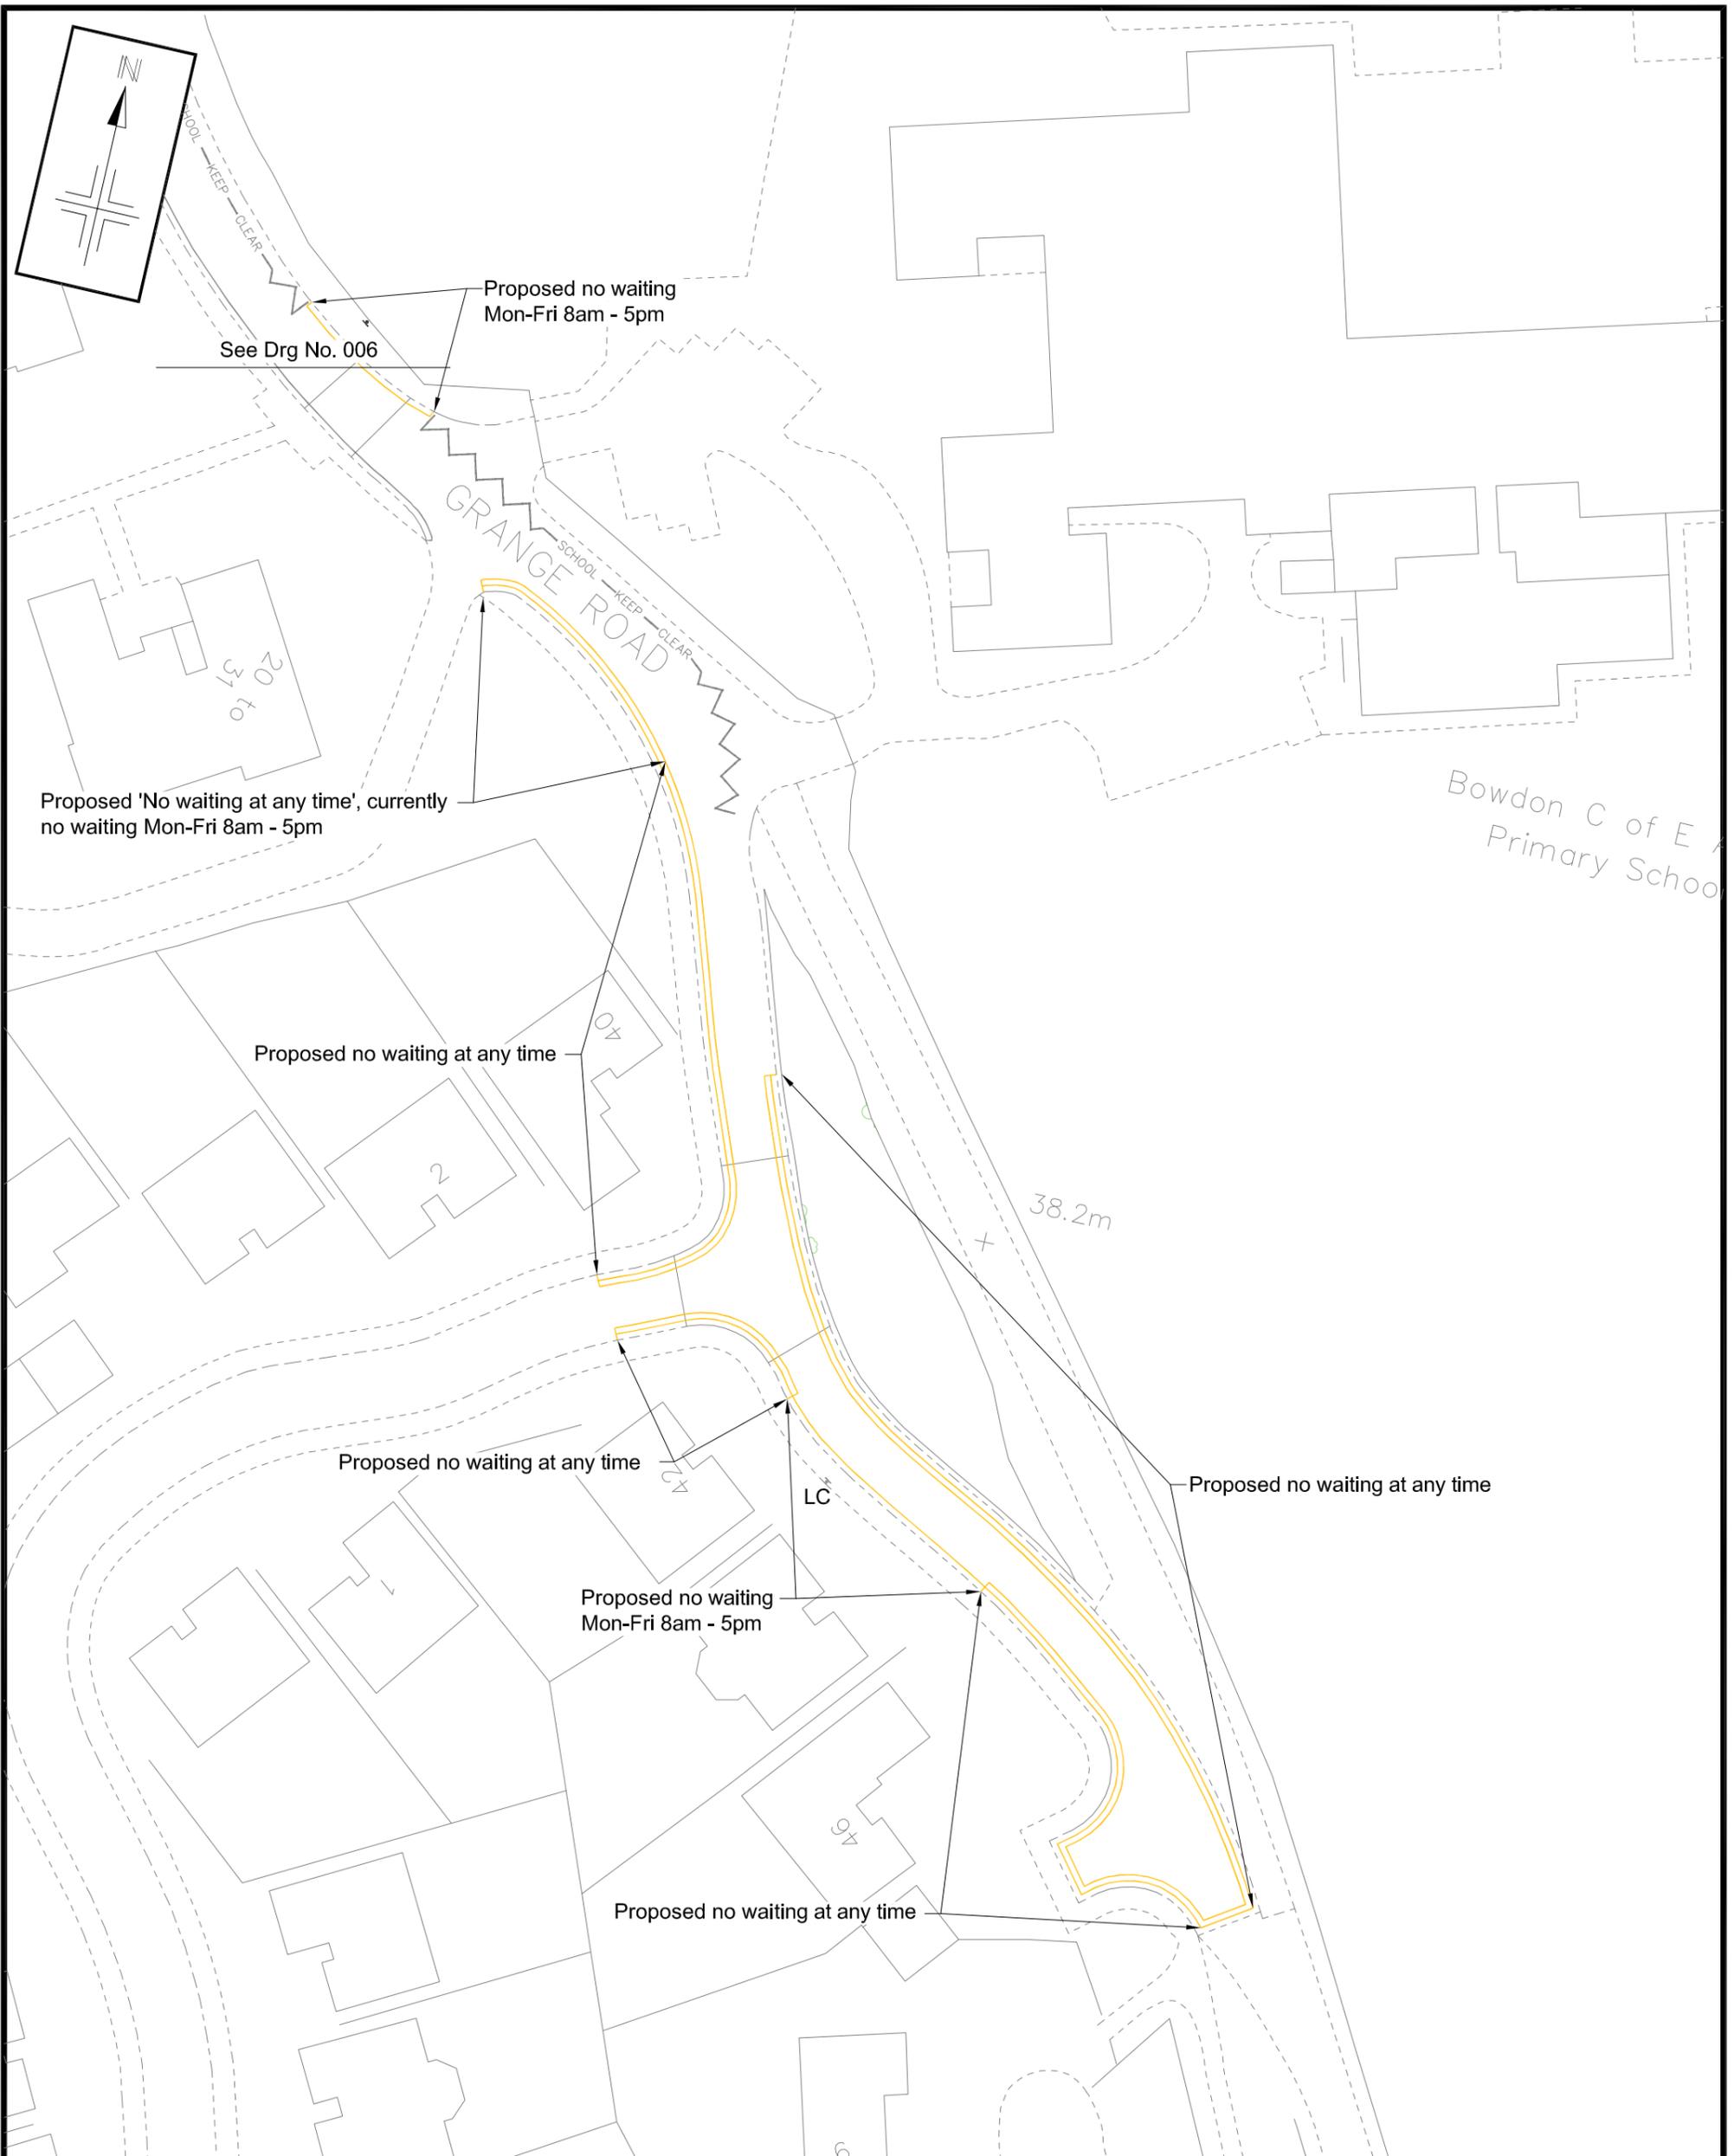

Notes: No Dimensions to be scaled from this drawing. All Dimensions are to be checked on site.	REV.	DATE	REVISION DETAILS	DRAWN	CHECKED	APPROVED

Trafford Borough Council
 OS Licence No. 4076392 1399
Grange Road Area, Bowdon
Bowdon C of E School
Consultation Plan Sht 3 of 3



DRAWN SG	CHECKED AH	APPROVED AH
SCALE 1:500@A3	DRAWING NO. 398-233-007	
DATE 19.08.14	REVISION A	
R:\BU\Env\BEIT&TIC&D Photographs\		