

**ROAD TRAFFIC REGULATION ACT 1984
BOROUGH OF TRAFFORD (SCOTT DRIVE, ALTRINCHAM)
(TEMPORARY PROHIBITION OF WAITING) ORDER 2013**

NOTICE IS HEREBY GIVEN that, in order to prohibit obstructive parking, Trafford Borough Council has made an Order the effect of which will be to prohibit waiting, at any time, as follows:-


NO WAITING AT ANY TIME

Street	Side	From	To
Scott Drive, Altrincham	North	a point 28 metres east of its junction with Welman Way	its junction with the access road to the Sorting Office
Scott Drive, Altrincham	South	a point 12 metres east of its junction with Welman Way	a point 47 metres east of its junction with Welman Way
Scott Drive, Altrincham Access Road to Sorting Office	Both	its junction with Scott Drive	for its entire length

The Order will come into operation on 14th November 2013 and will remain in force for a period not exceeding 18 months.

Dated: 13th November 2013

Head of Highways,
Trafford Borough Council,
Sale Waterside,
Sale,
M33 7ZF

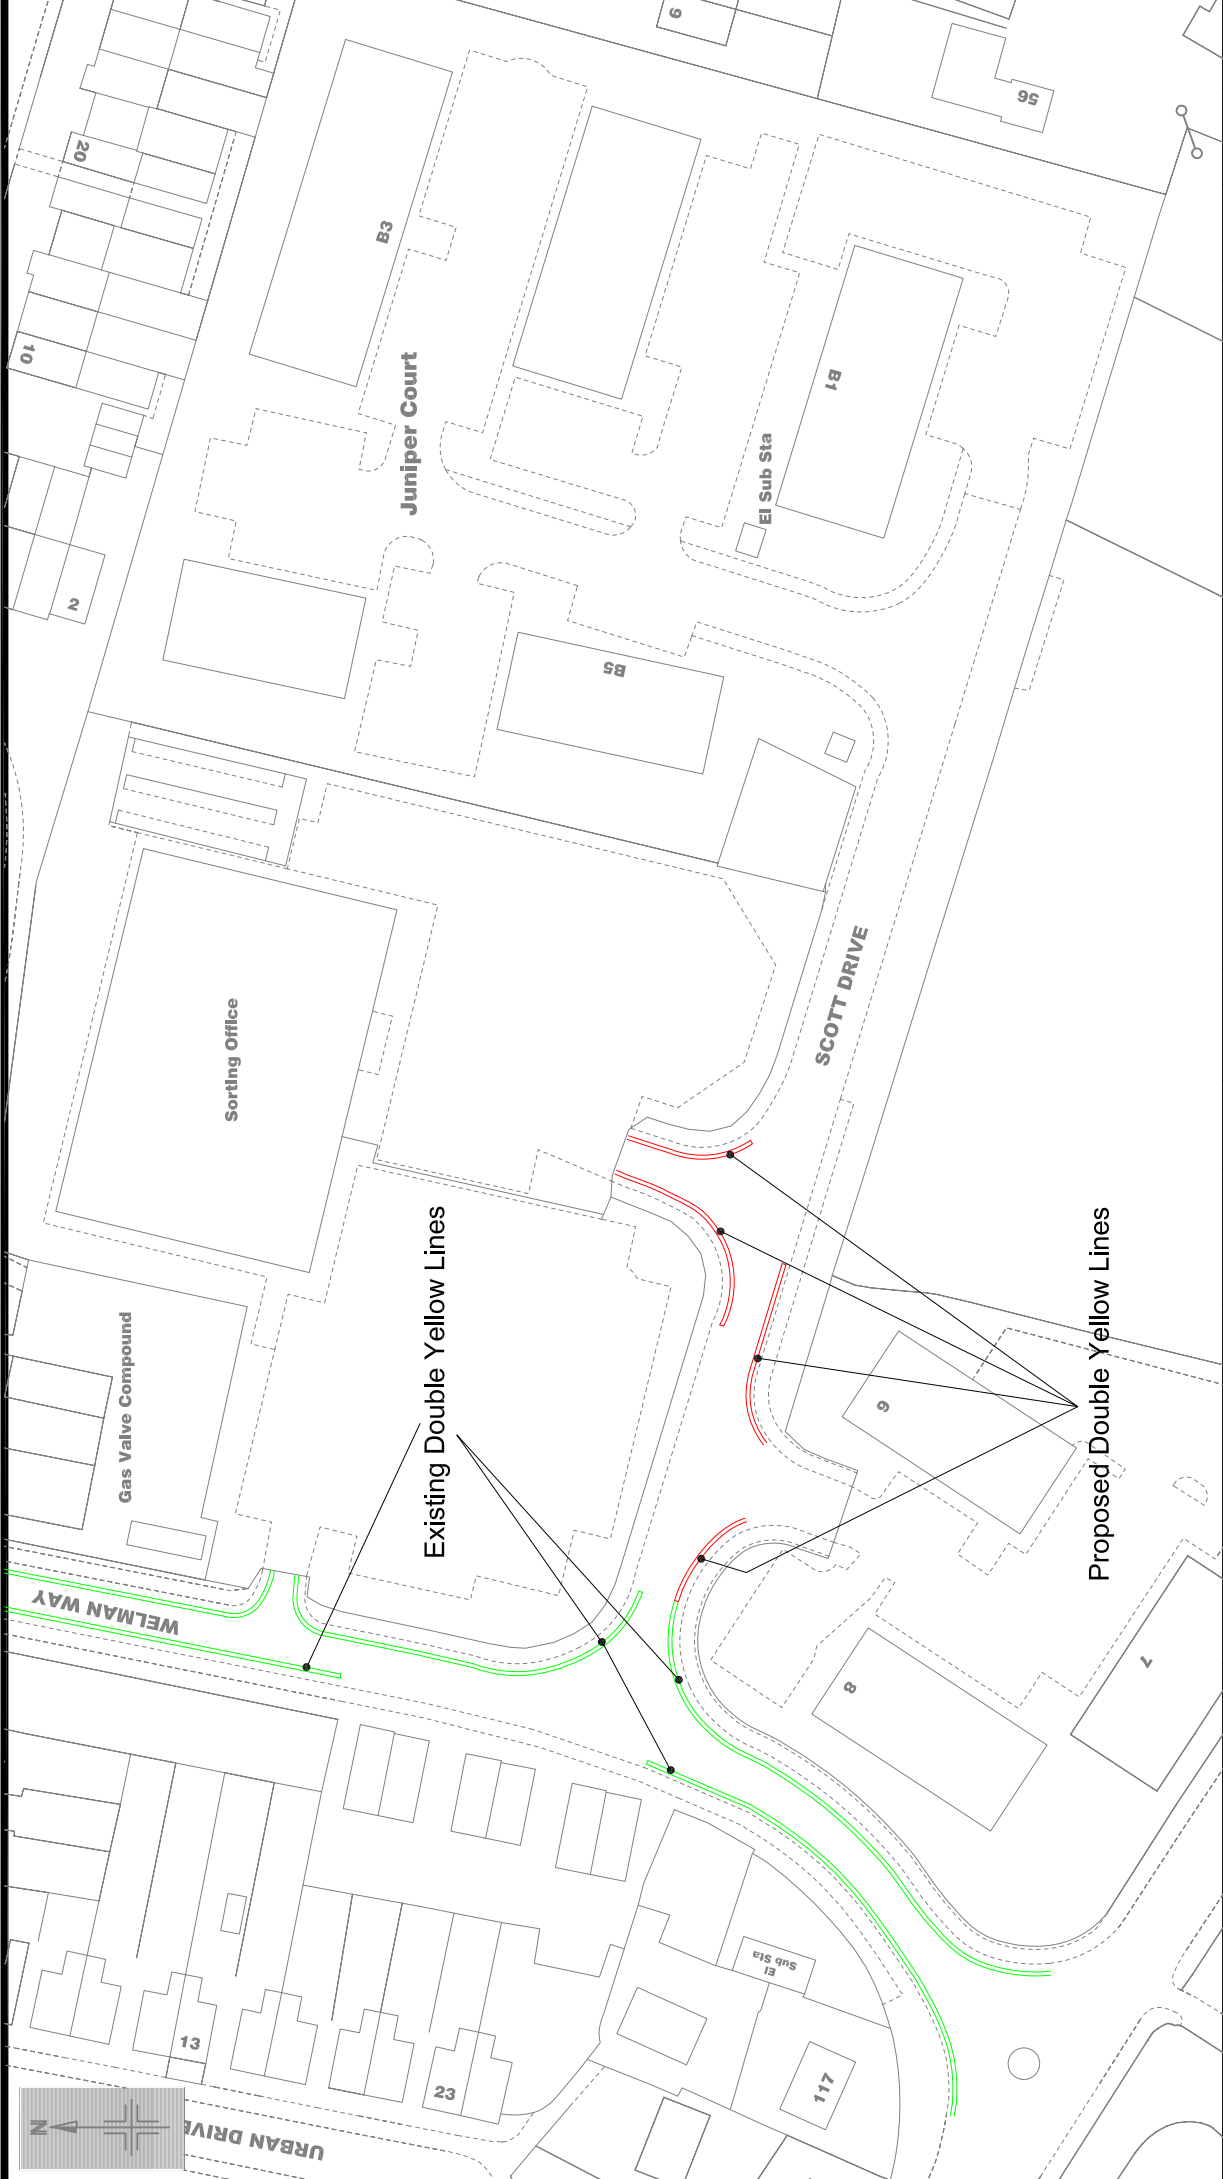

Existing Double Yellow Lines

Proposed Double Yellow Lines

Reproduced from the Ordnance Survey mapping with the permission of the Ordnance Survey. All rights reserved. Unauthorised reproduction infringes Crown copyright and may lead to prosecution or civil proceedings. OS Licence No. LA076392 1999
 Trafford Borough Council

Notes:
 No Dimensions to be scaled from this drawing.
 All Dimensions are to be checked on site.

PROJECT & TITLE		REVISION DETAILS		APPROVED	
Scott Drive, Altrincham Request for Waiting Restrictions Existing and Proposed Restrictions		REV. DATE	DRAWN AJH	CHECKED DATE	DRAWN APPROVED
No Dimensions to be scaled from this drawing. All Dimensions are to be checked on site.		SCALE 1:1250@A4		DRAWING NO. Figure 3	
OS Licence No. LA076392 1999		DATE Oct '13		REVISION -	
Trafford Borough Council		FILE PATH R:\Informational Services\BUI\BUI-Environment\Traffic & Transportation\Conf and Digital\Photographs\Altrincham\Scott Drive		TRAFFORD COUNCIL	