



Gutters & downpipes



Gutters & downpipes





Balconies



Balconies



Balconies

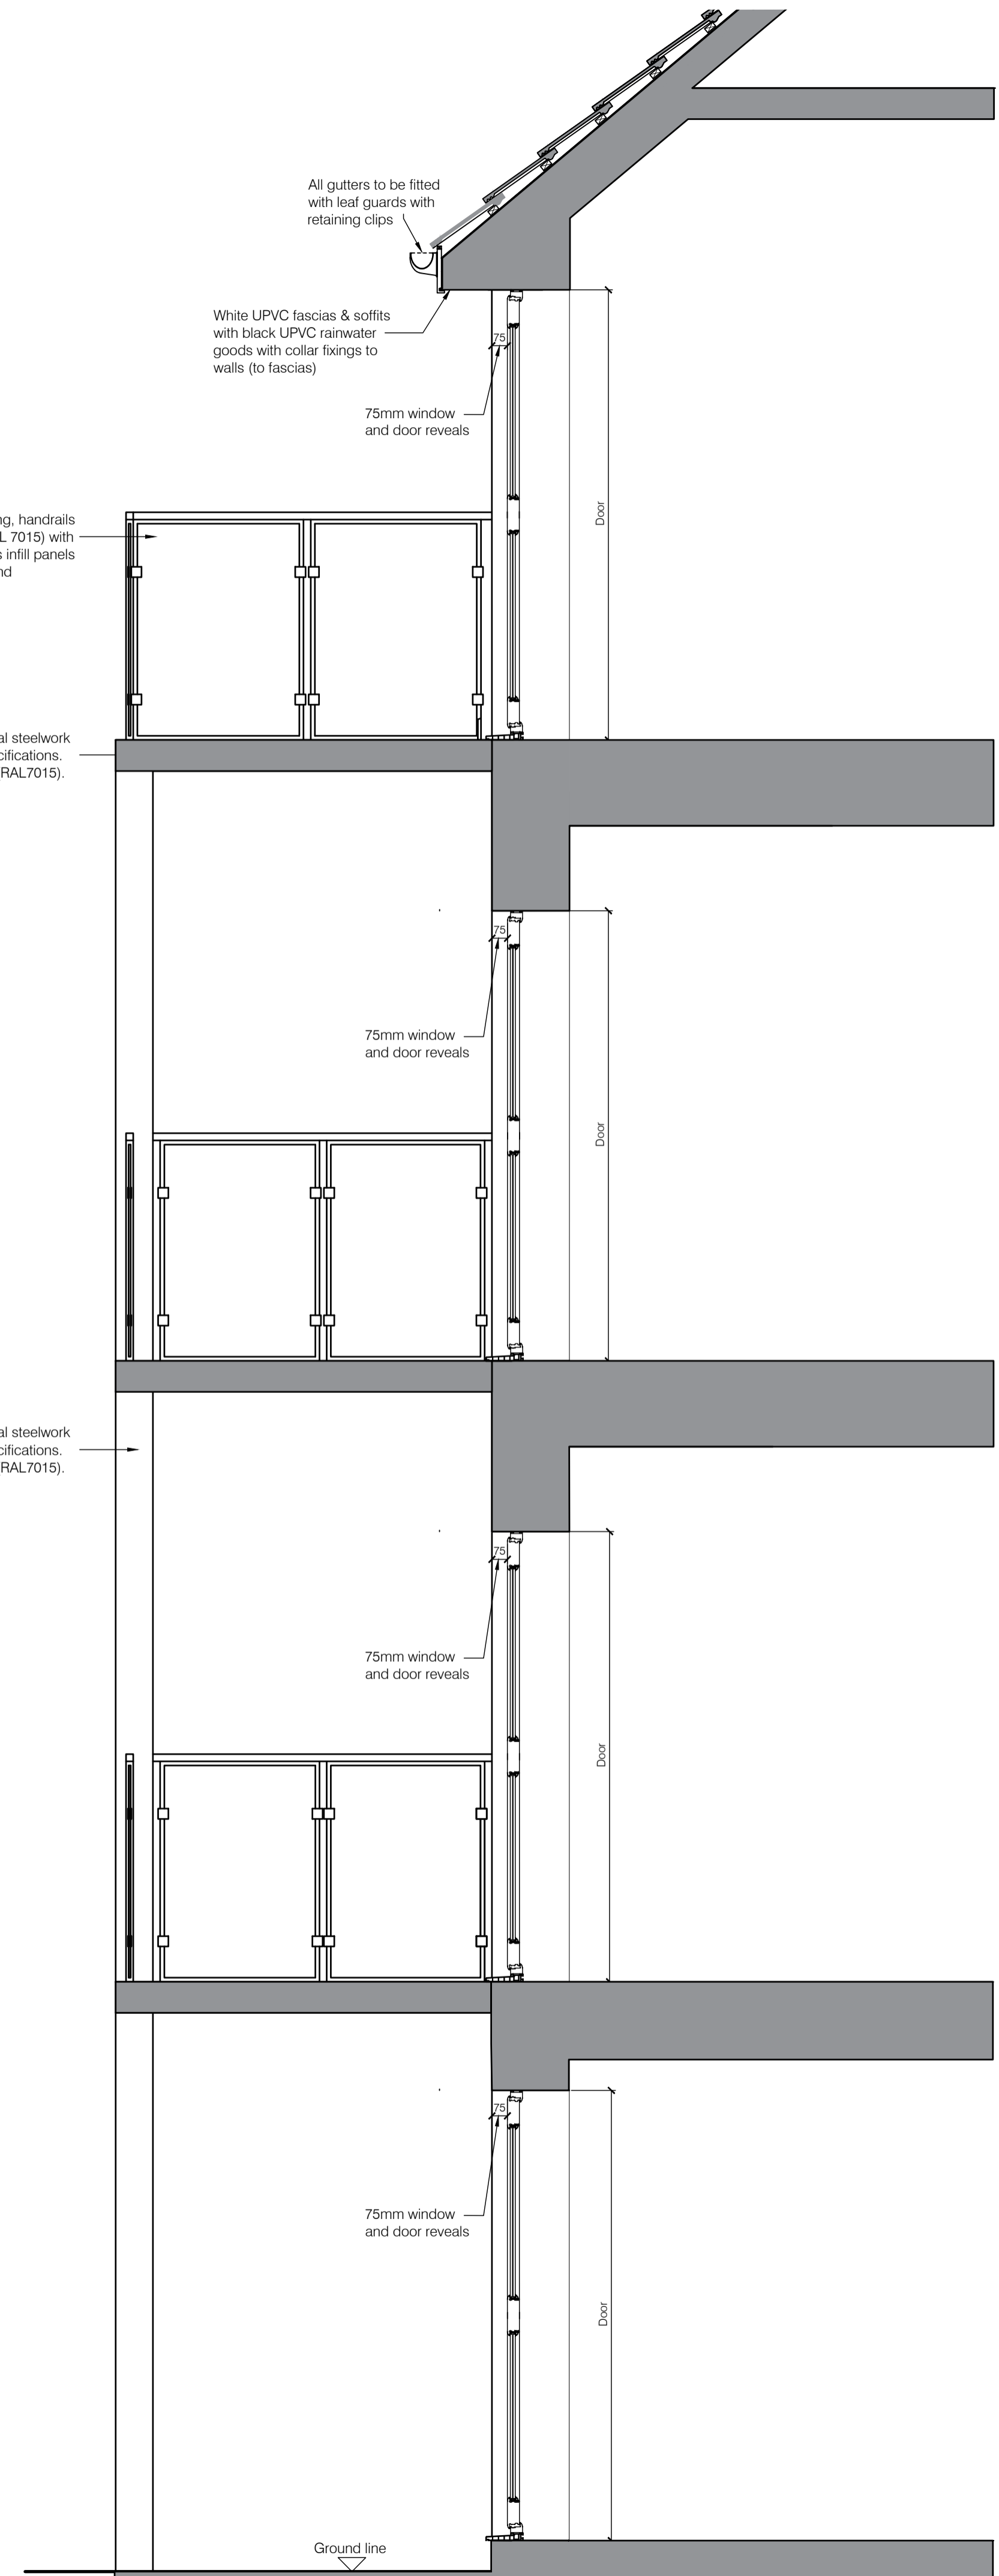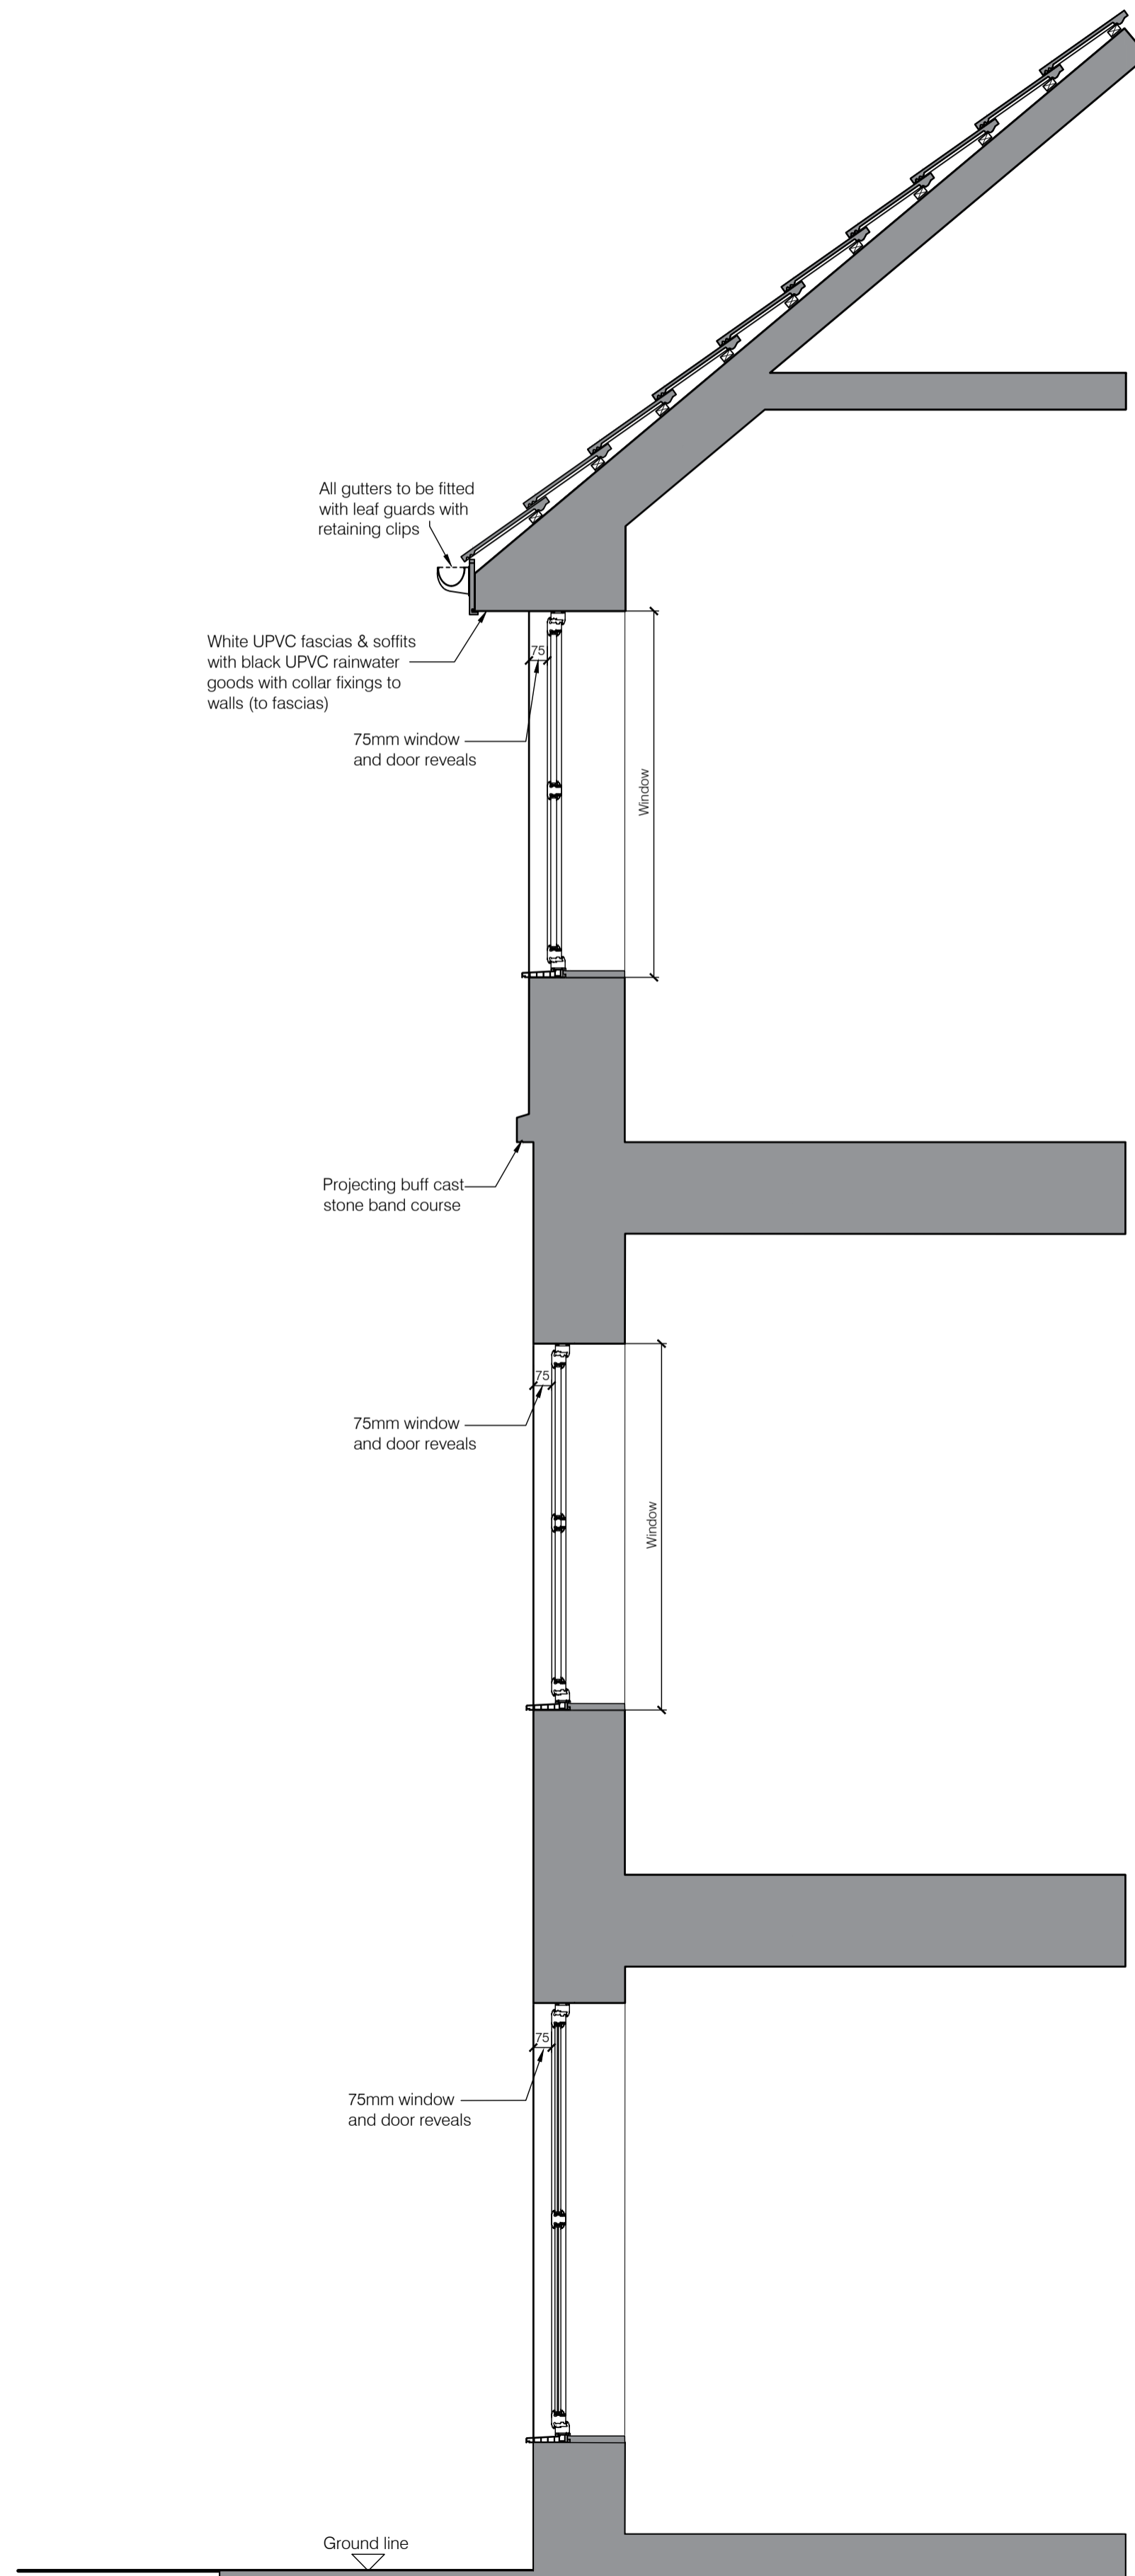

NOTES

The contractor must check all dimensions, levels and services prior to commencement of any work. Box Architects to be notified of any discrepancy. Do not scale from drawing.

The contractor is responsible for ensuring all works comply with all relevant statutory requirements and British Standards, whether or not they are noted on the drawing.

This drawing remains the copyright of Box Architects, to be used solely for the project and information as titled. This drawing must not be copied without prior written permission.

REV	DATE	DETAILS	DRAWN	CHECKED
/	/	/	/	/

McCARTHY STONE
Life, well lived

CLIENT NAME
McCarthy Stone

PROJECT
Retirement Living Apartments
35 Oakfield
Sale
M33 6NB

TITLE
Typical Sections Showing Windows & Doors

STATUS	
Stage 3 - Planning	
DATE	SCALE
December 2022	1:20 @ A1
DRAWN	CHECKED
AEM	SMS
DRAWING NUMBER	
NE-2860-3-AC-400 Typical Sections	
REVISION	JOB NUMBER
/	757.88



LEEDS: 1 Foundry Square, Leeds, LS11 5DL 0113 244 1133
LONDON: 2 Angel Square, London EC1V 1NY 020 8242 9613
www.boxarchitects.co.uk info@boxarchitects.co.uk