



NOTES

The contractor must check all dimensions, levels and services prior to commencement of any works. Box Architects to be notified of any discrepancy. Do not scale from drawing.

The contractor is responsible for ensuring all works comply with all relevant statutory requirements and British standards, whether or not they are noted on this drawing.

This drawing remains the copyright of Box Architects, to be used solely for the project and information as titled. This drawing must not be copied without prior written permission.

| Rev | Date | Details | Drawn by | Checked by |
|-----|------|---------|----------|------------|
| | | | | |

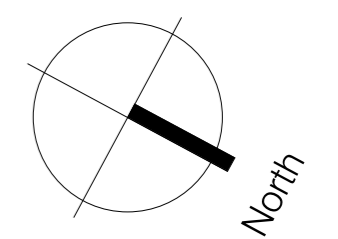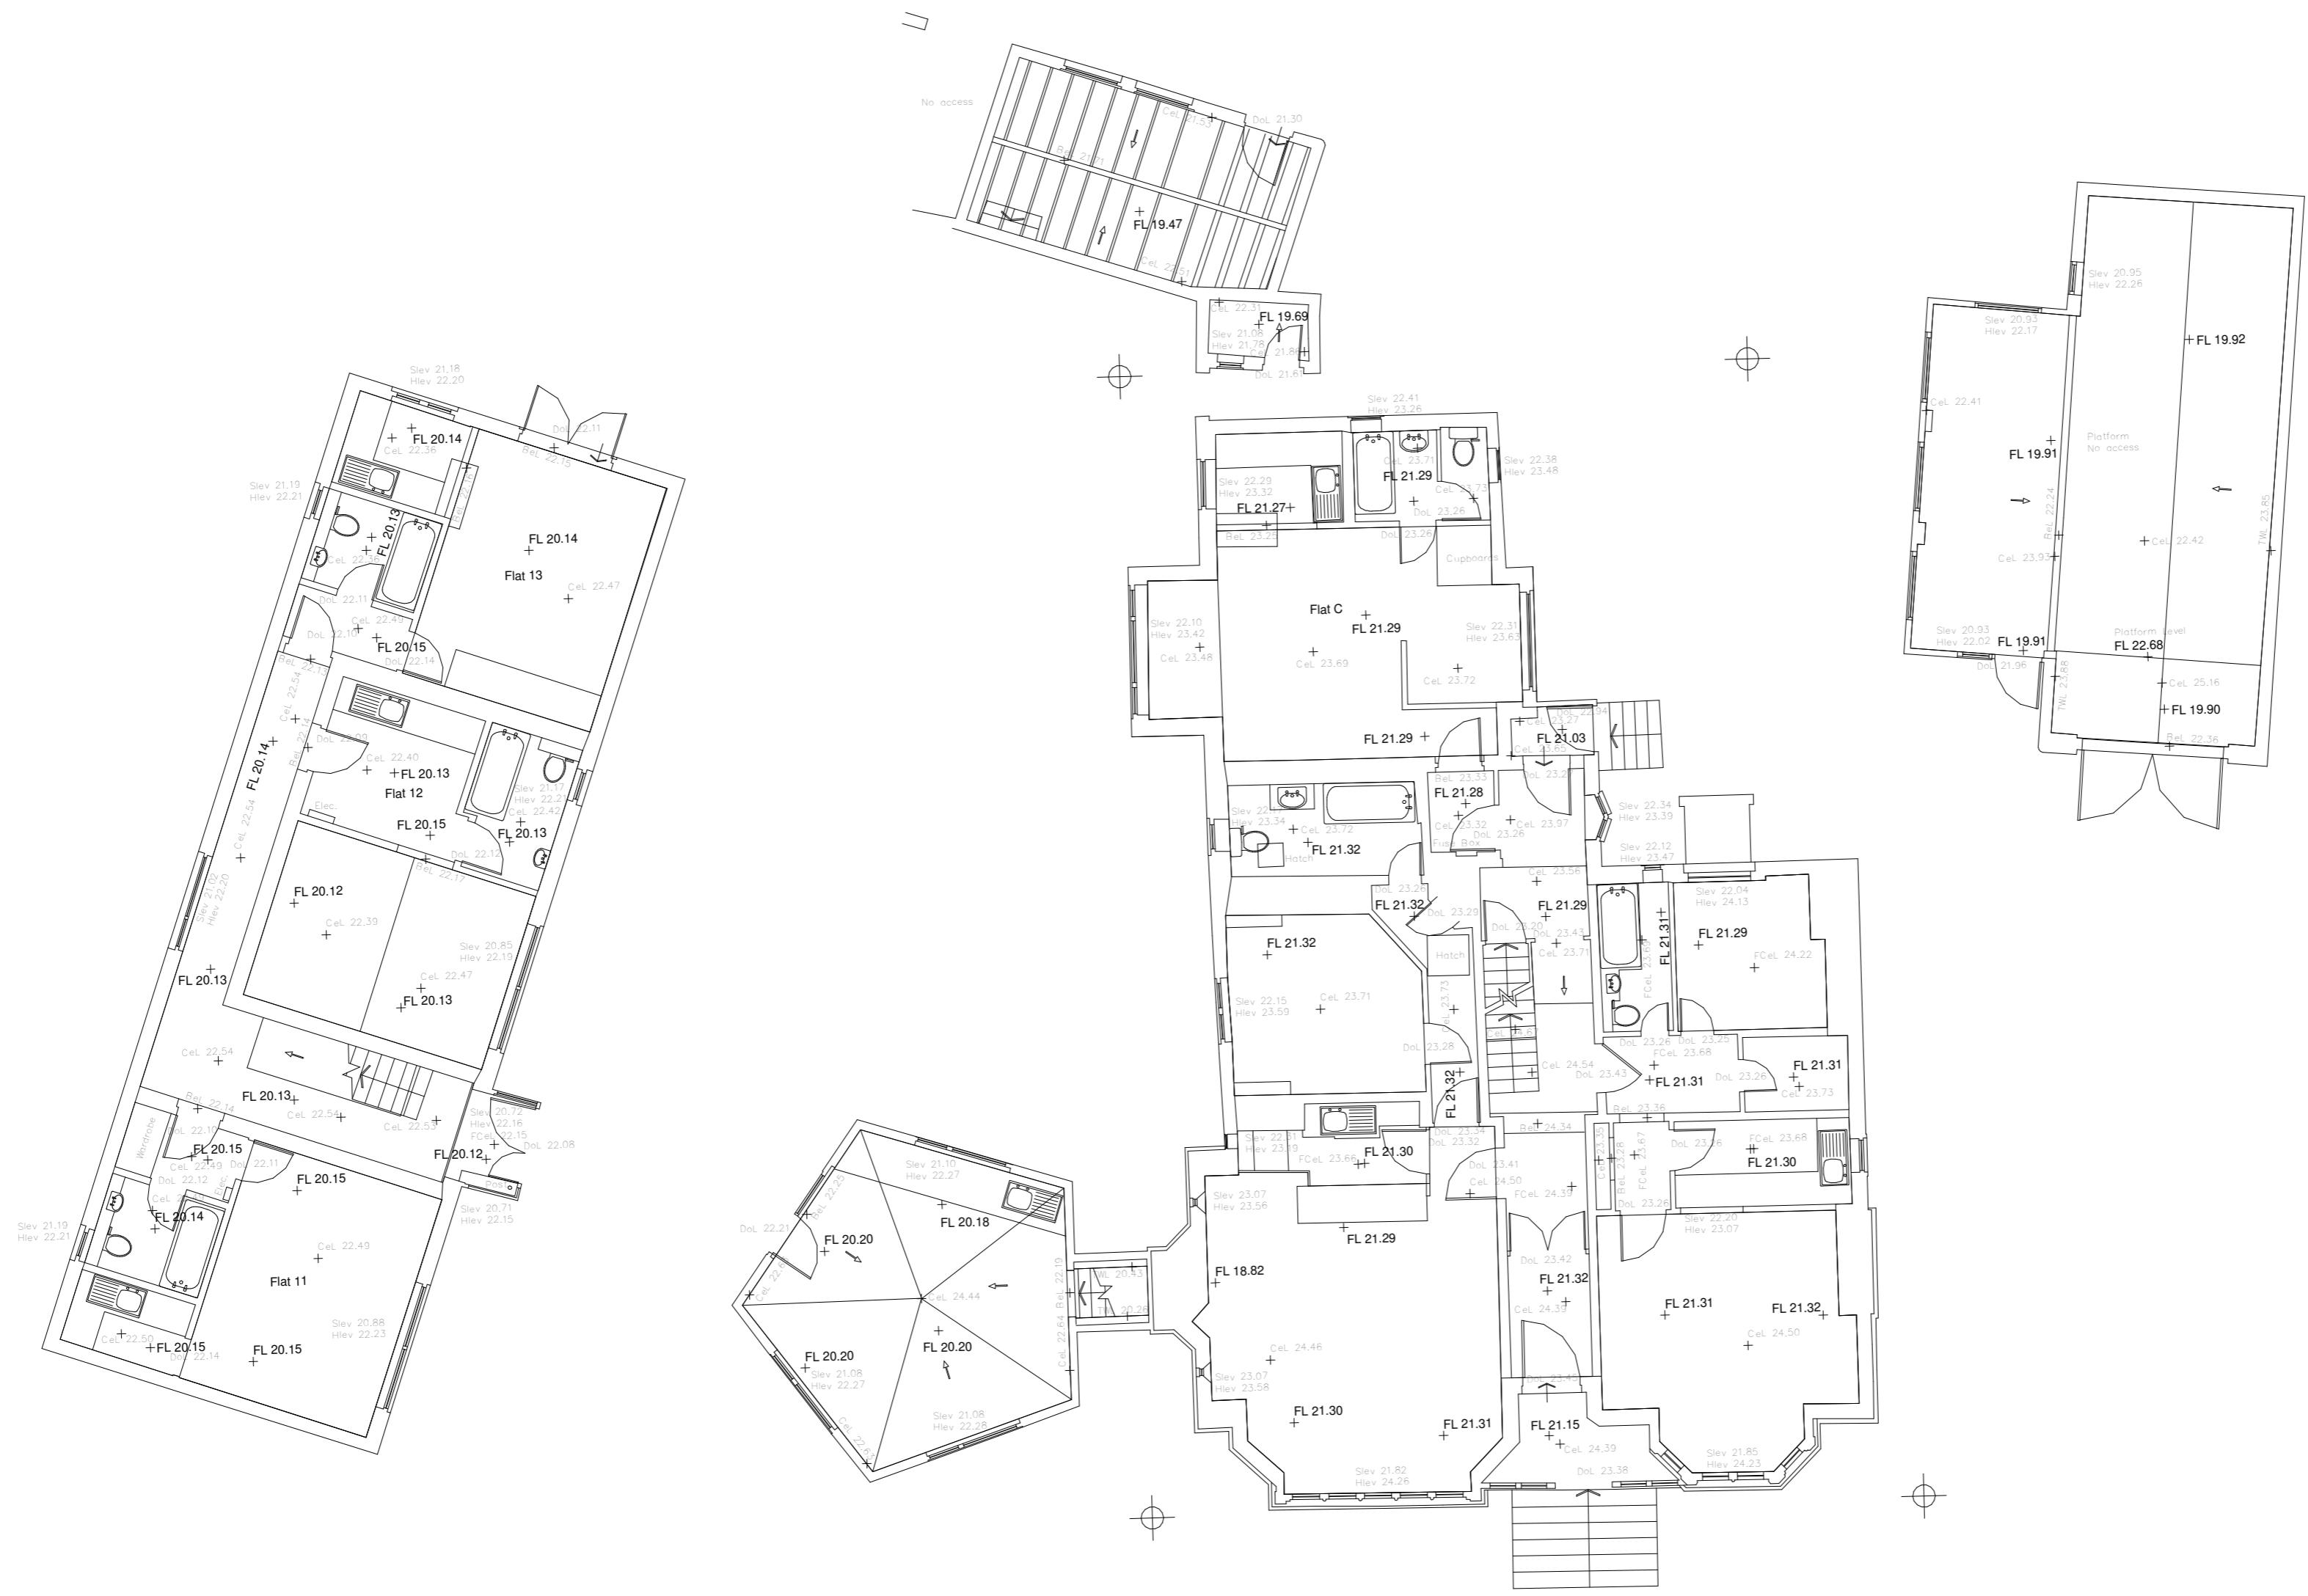

0 1 2 3 4 5m
SCALE 1 : 100

Ground Floor
1:100

McCarthy Stone

Life, well lived

CLIENT NAME
McCarthy & Stone

PROJECT
Retirement Living Apartments
35 Oakfield,
Sale,
M33 6NB

TITLE
Existing Building, Ground Floor

| STATUS | |
|---|--------------|
| Stage 3 - Planning | |
| DATE | SCALE |
| December 2022 | 1 : 100 @ A2 |
| DRAWN | CHECKED |
| AEM | KE |
| DRAWING NUMBER | |
| NO-2860-3-AC-0202 Existing Building, Ground Floor | |
| REVISION | JOB NUMBER |
| | 757.88 |

