


PROPOSED AREAS:

■	SOFT LANDSCAPING - 879m ²
■	HARDSTANDING - 769m ²
■	ROOF - 510m ²
	TOTAL - 2158m ²

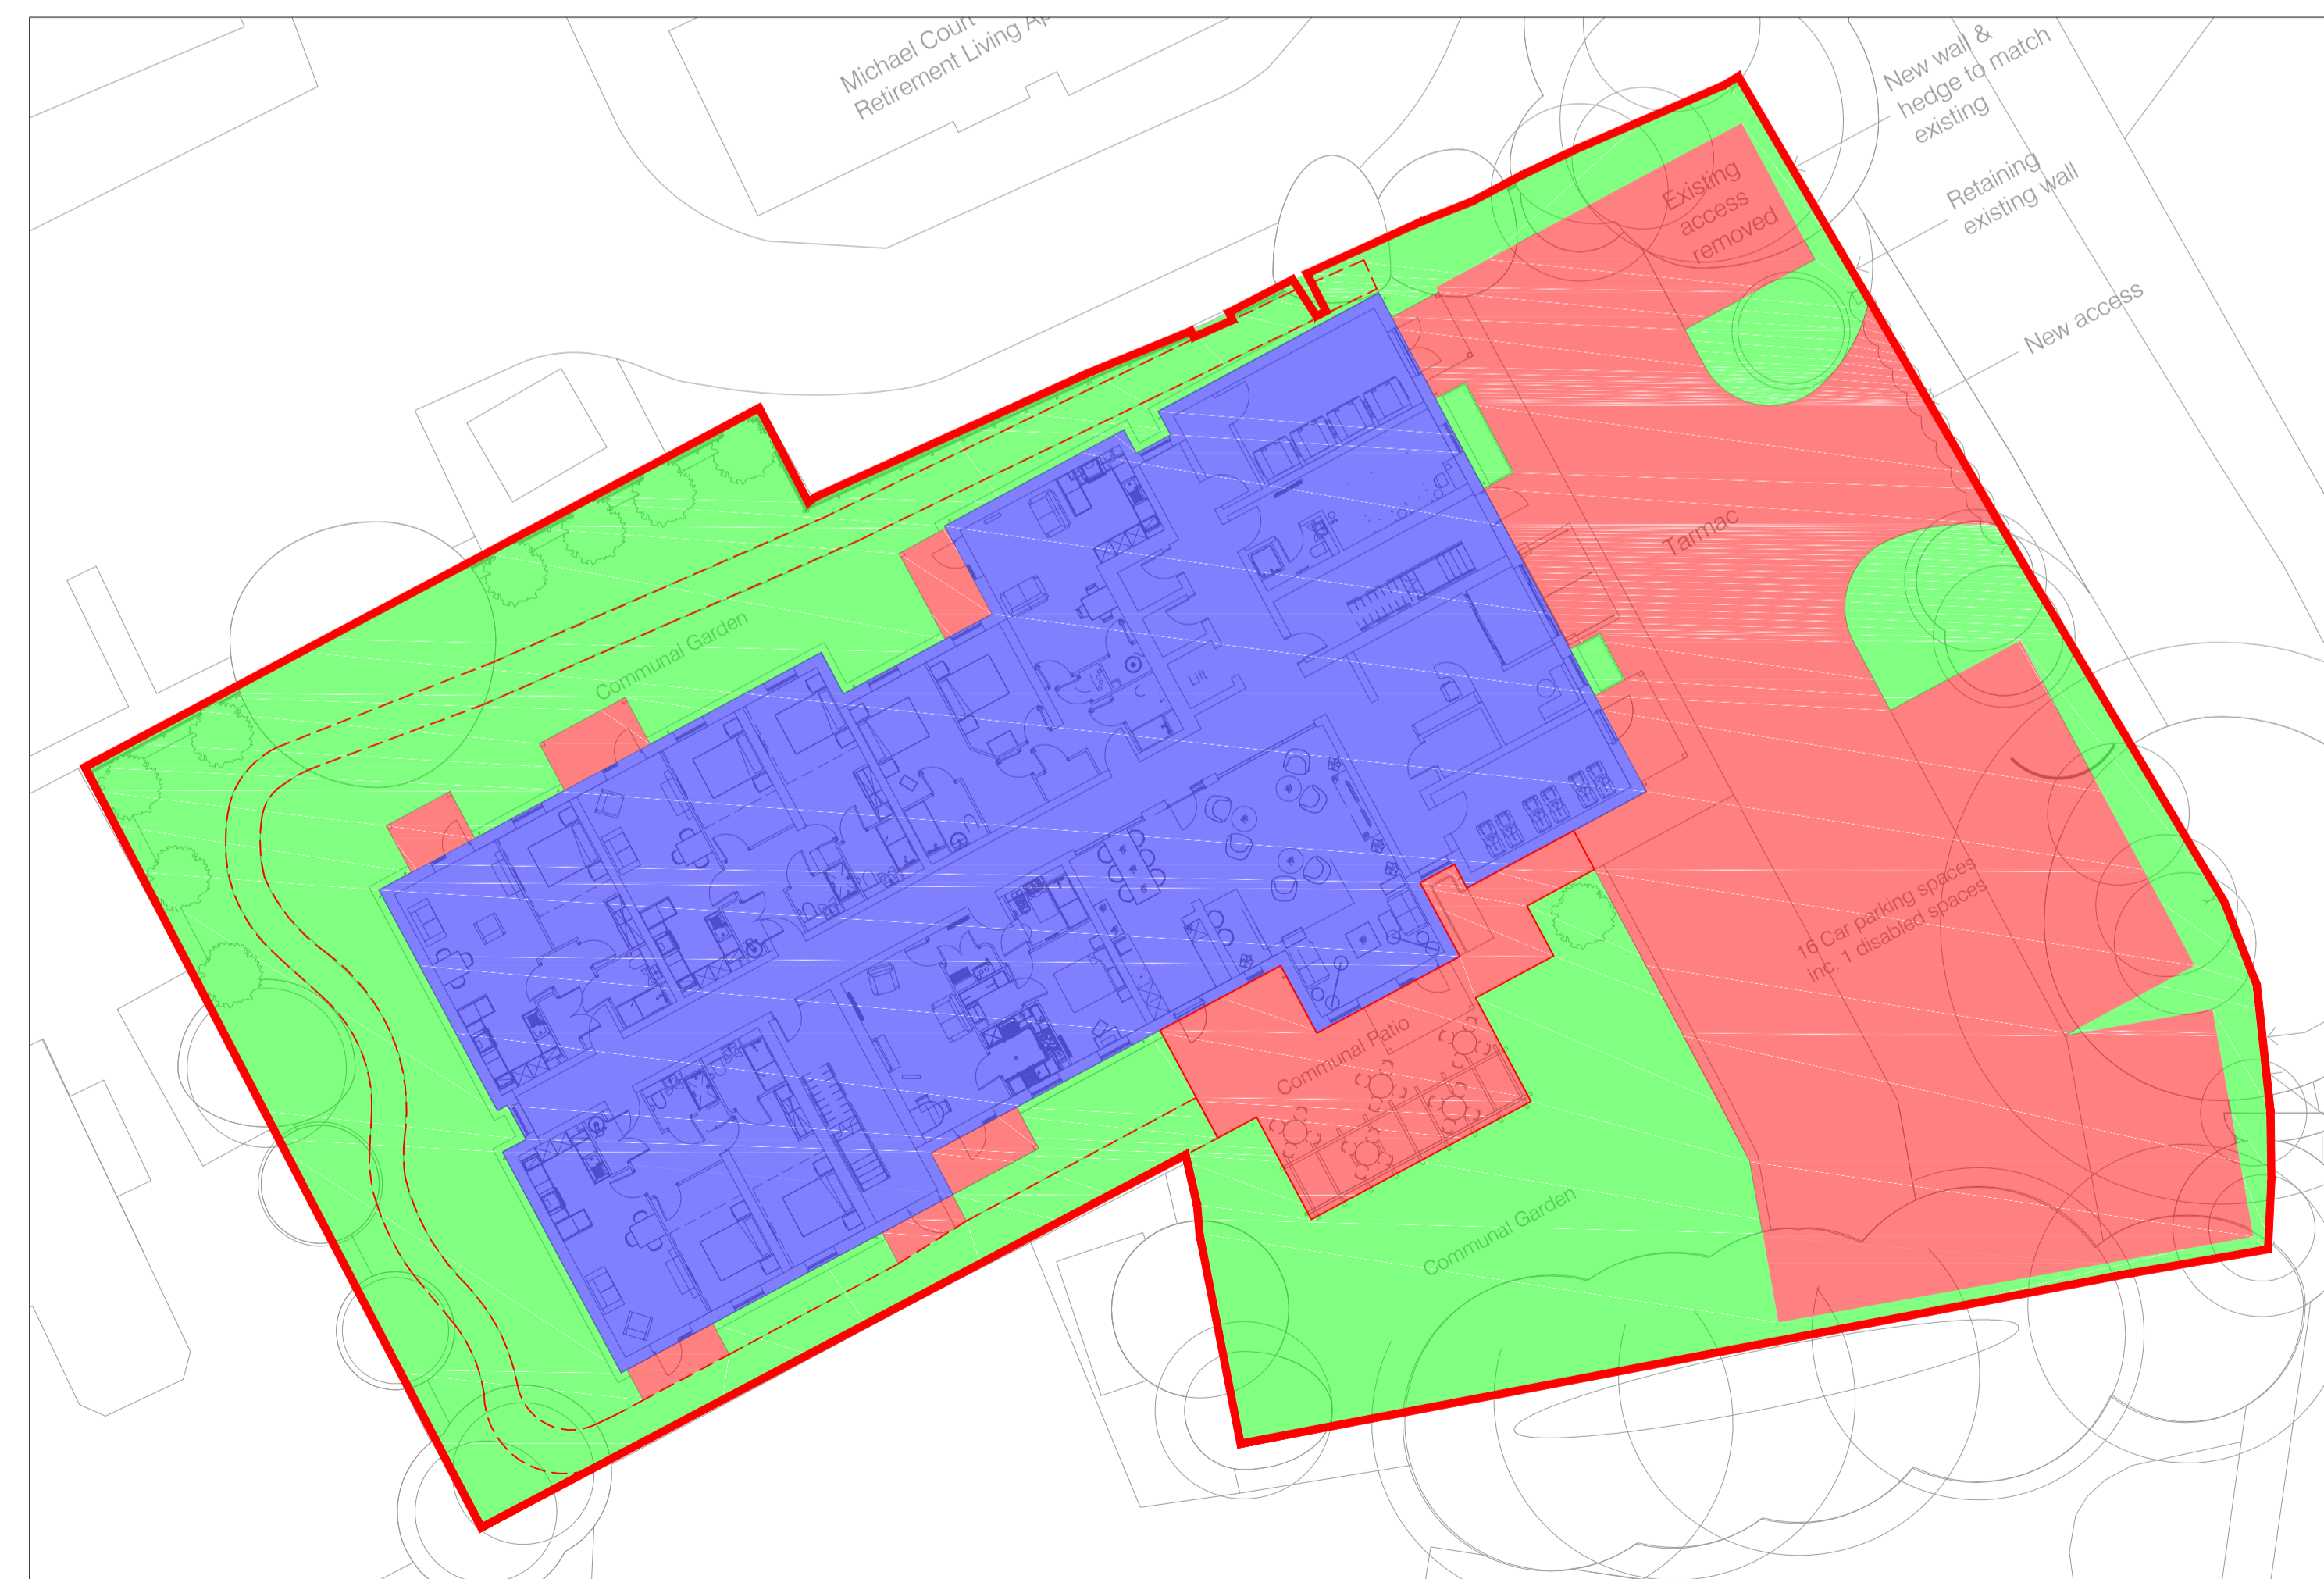

PROPOSED AREAS:

■	SOFT LANDSCAPING - 785m ²
■	HARDSTANDING - 652m ²
■	ROOF - 721m ²
	TOTAL - 2158m ²
- - -	AREAS OF HARDSTANDING THAT DRAIN TO SOFT LANDSCAPING


P1	27.01.23	PRELIMINARY ISSUE	CN	CD	GS
Rev	Date	Description	By	Check	App.

COPYRIGHT: THE COPYRIGHT OF THIS DRAWING IS VESTED IN CLANCY CONSULTING. IT SHALL NOT BE USED WITHOUT PERMISSION BY ANYONE FOR ANY PURPOSE. DO NOT SCALE THIS DRAWING ELECTRONICALLY OR MANUALLY. WORK TO FIGURED DIMENSIONS ONLY. ALL DIMENSIONS ARE IN MILLIMETRES UNLESS STATED OTHERWISE. DO NOT TURN ON LAYERS THAT HAVE BEEN TURNED OFF. DO NOT THAW LAYERS THAT HAVE BEEN FROZEN.

Client	McCARTHY & STONE
Project	35 OAKFIELD ROAD SALE
Office	NORWICH 01603 305190
Discipline	CIVIL ENGINEERING
Title	AREAS PLAN GENERAL ARRANGEMENT
Scale @ A1	1:150
Status	PRELIMINARY



PRELIMINARY DRAWING
THIS DRAWING IS FOR PRELIMINARY INFORMATION PURPOSES ONLY AND MUST NOT BE READ AS A CONSTRUCTION ISSUE. IT INDICATES DESIGN INTENT ONLY AND IS SUBJECT TO AMENDMENT DURING FINAL DESIGN DEVELOPMENT

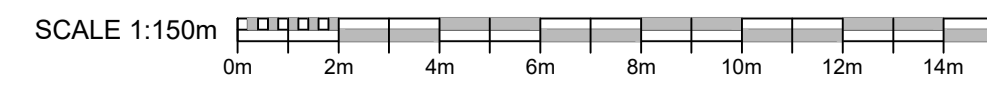

Originator	Job Number	Discipline	Building/Zone
CCL	1/21541	C	SAL
Type	Level	Drawing No.	Revision
GA	EXT	4000	P1