


Notes:

- All dimensions are in millimetres unless stated otherwise. No dimensions to be scaled from drawings. All dimensions to be checked on site prior to manufacture.
- Any discrepancies between drawings and site conditions are to be reported to the contract manager.
- This drawing is to be read in conjunction with all relevant Structural Engineers and Mechanical & Electrical Engineers drawings and specifications.
- Copyright of this drawing and all the information it contains is the sole property of OEA and may not be reproduced or used for any purpose without the express approval of the authors.

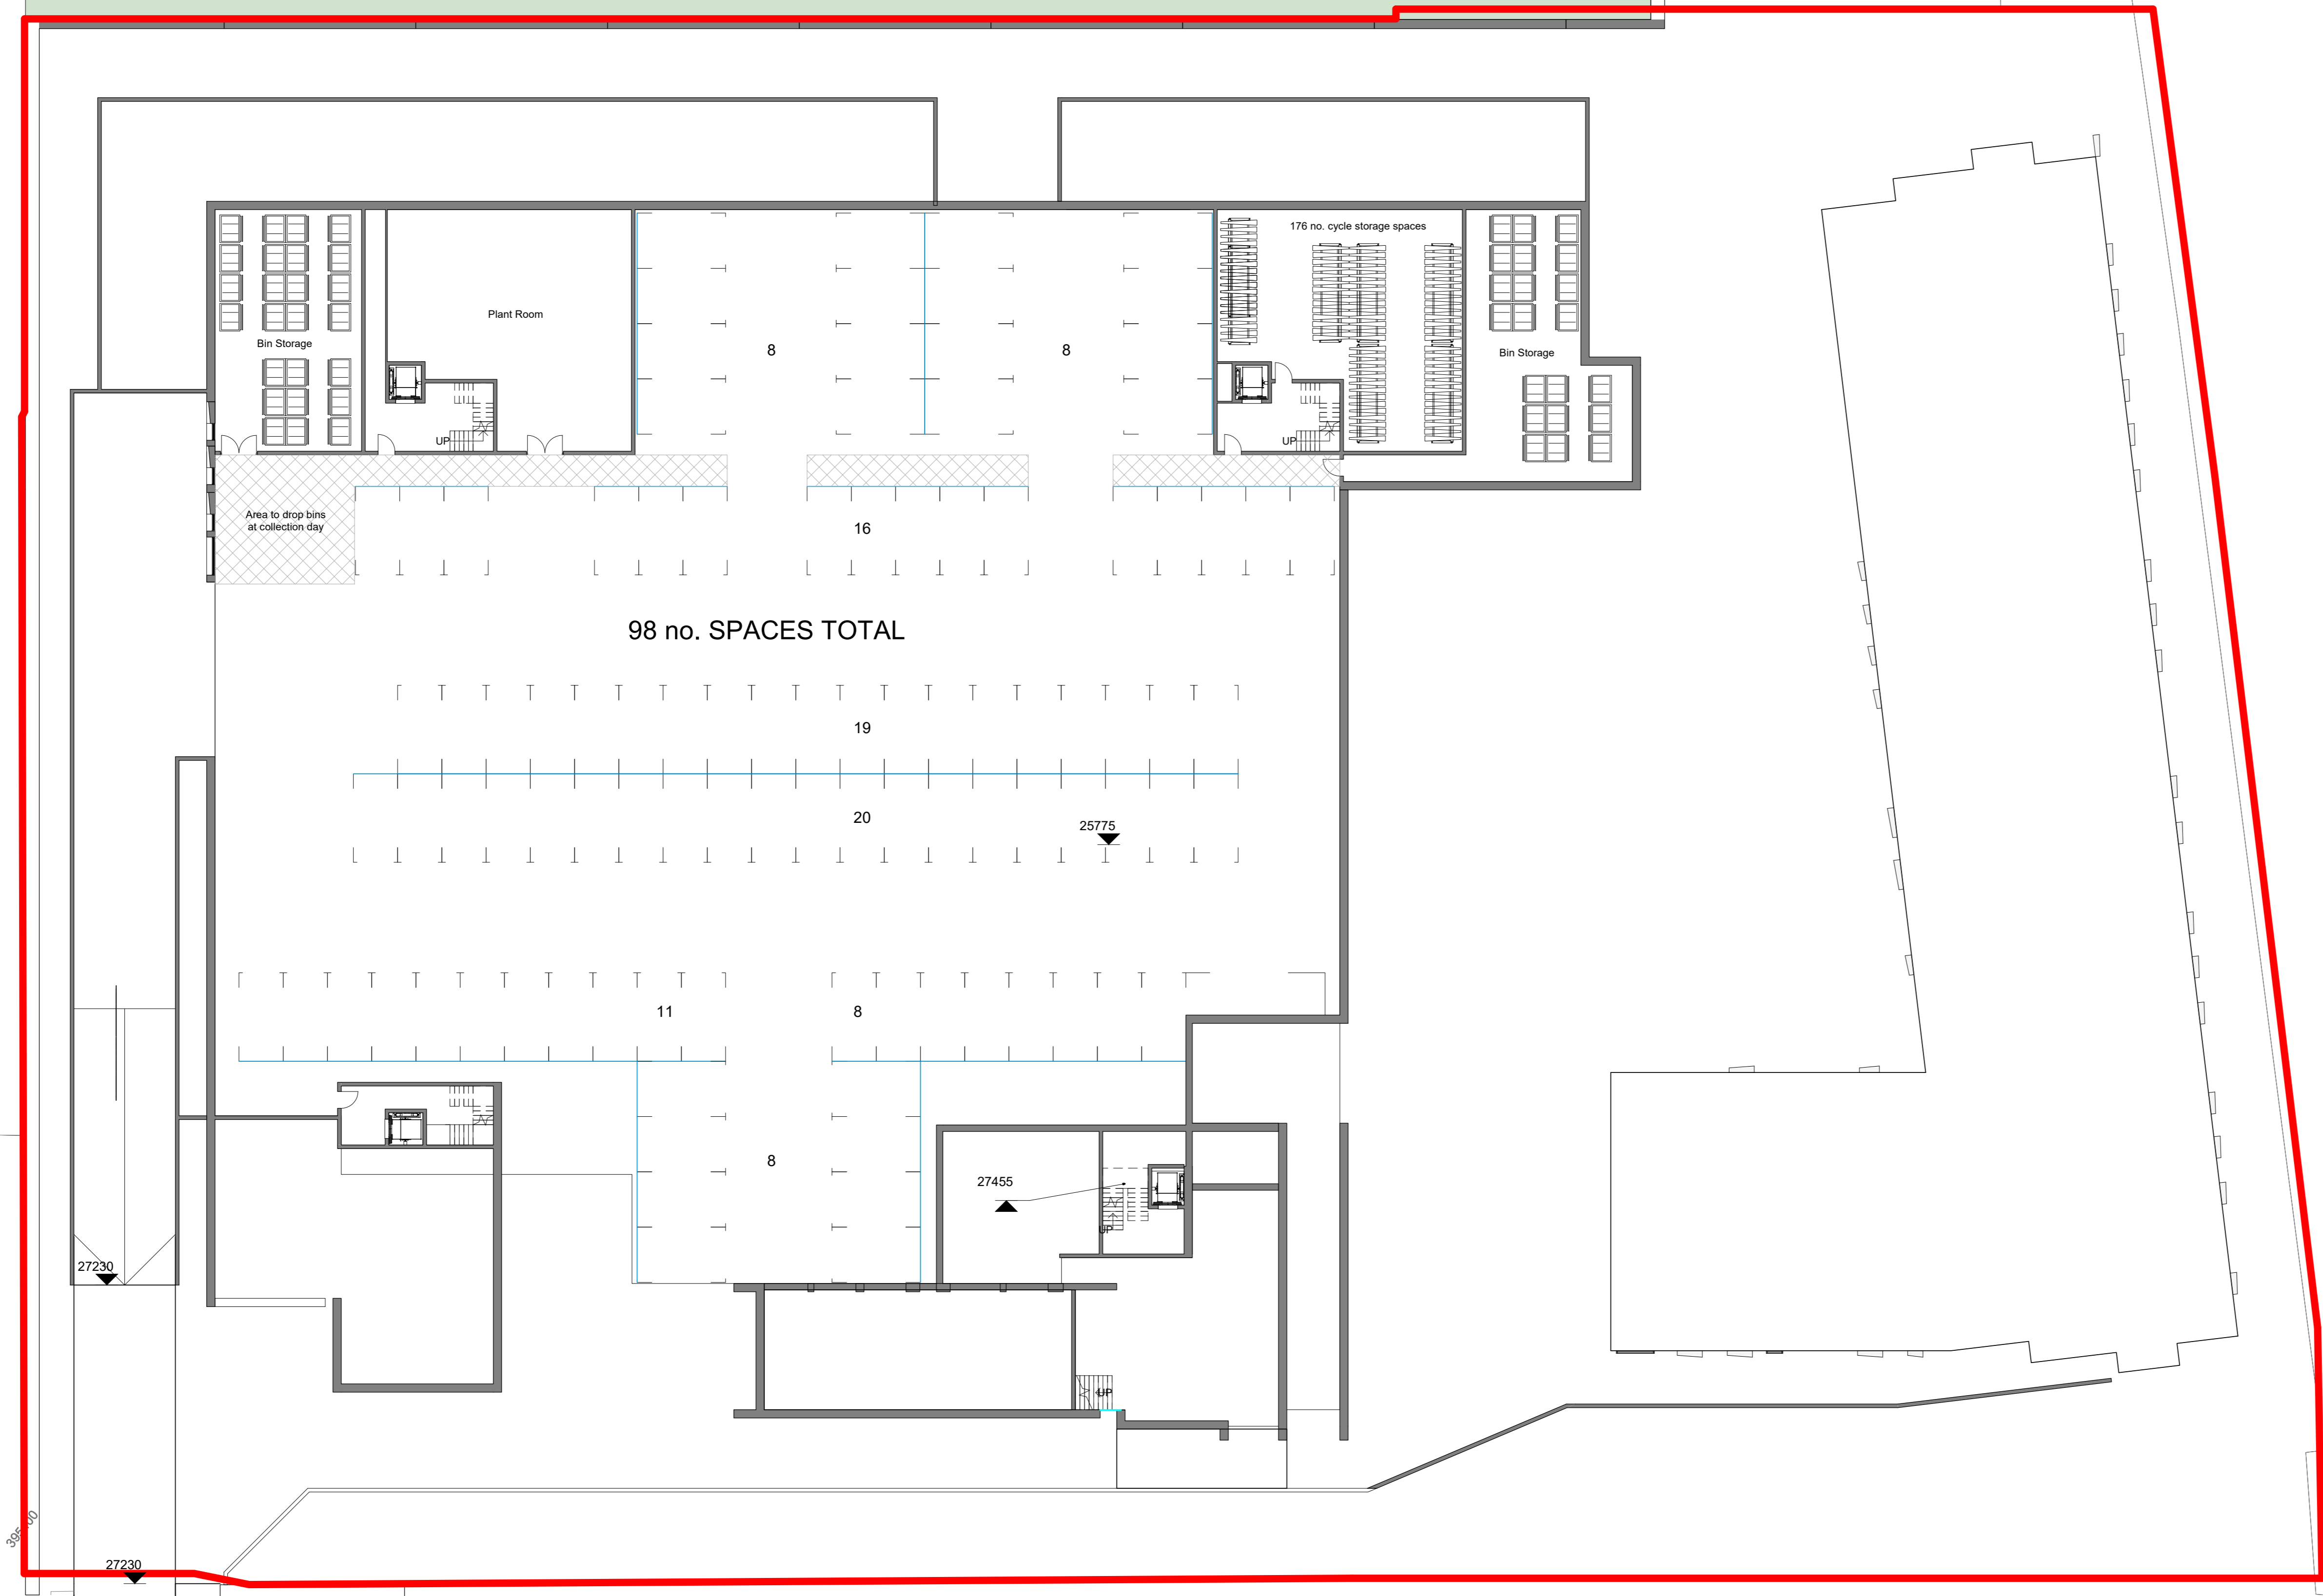

GREAT STONE ROAD

Trent Bridge Walk




1 Level -1
1 : 200

dwg status:

PLANNING

Rev	Description	Date	By	Chk

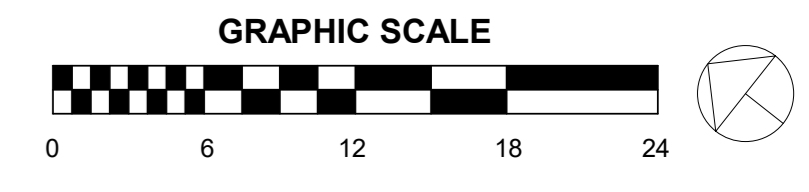

oea
 oconnell east architects
 63 Newson Street, Manchester, M1 1ET
 t 0161 839 9300 f 0161 833 5638

dwg title:	Level -1 Plan		
job title:	Great Stone Road		
scale:	1 : 200	@ A0	drawn: POC
date:	01/31/19		job no: 1664
dwg no:	PL_101		rev: