

Notes:

All dimensions are in millimetres unless stated otherwise. No dimensions to be scaled from drawings. All dimensions to be checked on site prior to manufacture.


Any discrepancies between drawings and site conditions are to be reported to the contract manager.

This drawing is to be read in conjunction with all relevant Structural Engineers and Mechanical & Electrical Engineers drawings and specification.

Copyright of this drawing and all the information it contains is the sole property of OEA and may not be reproduced or used for any purpose without the express approval of the authors.

By Room Name Legend

- 1B
- 2B
- 3B
- Roof terrace

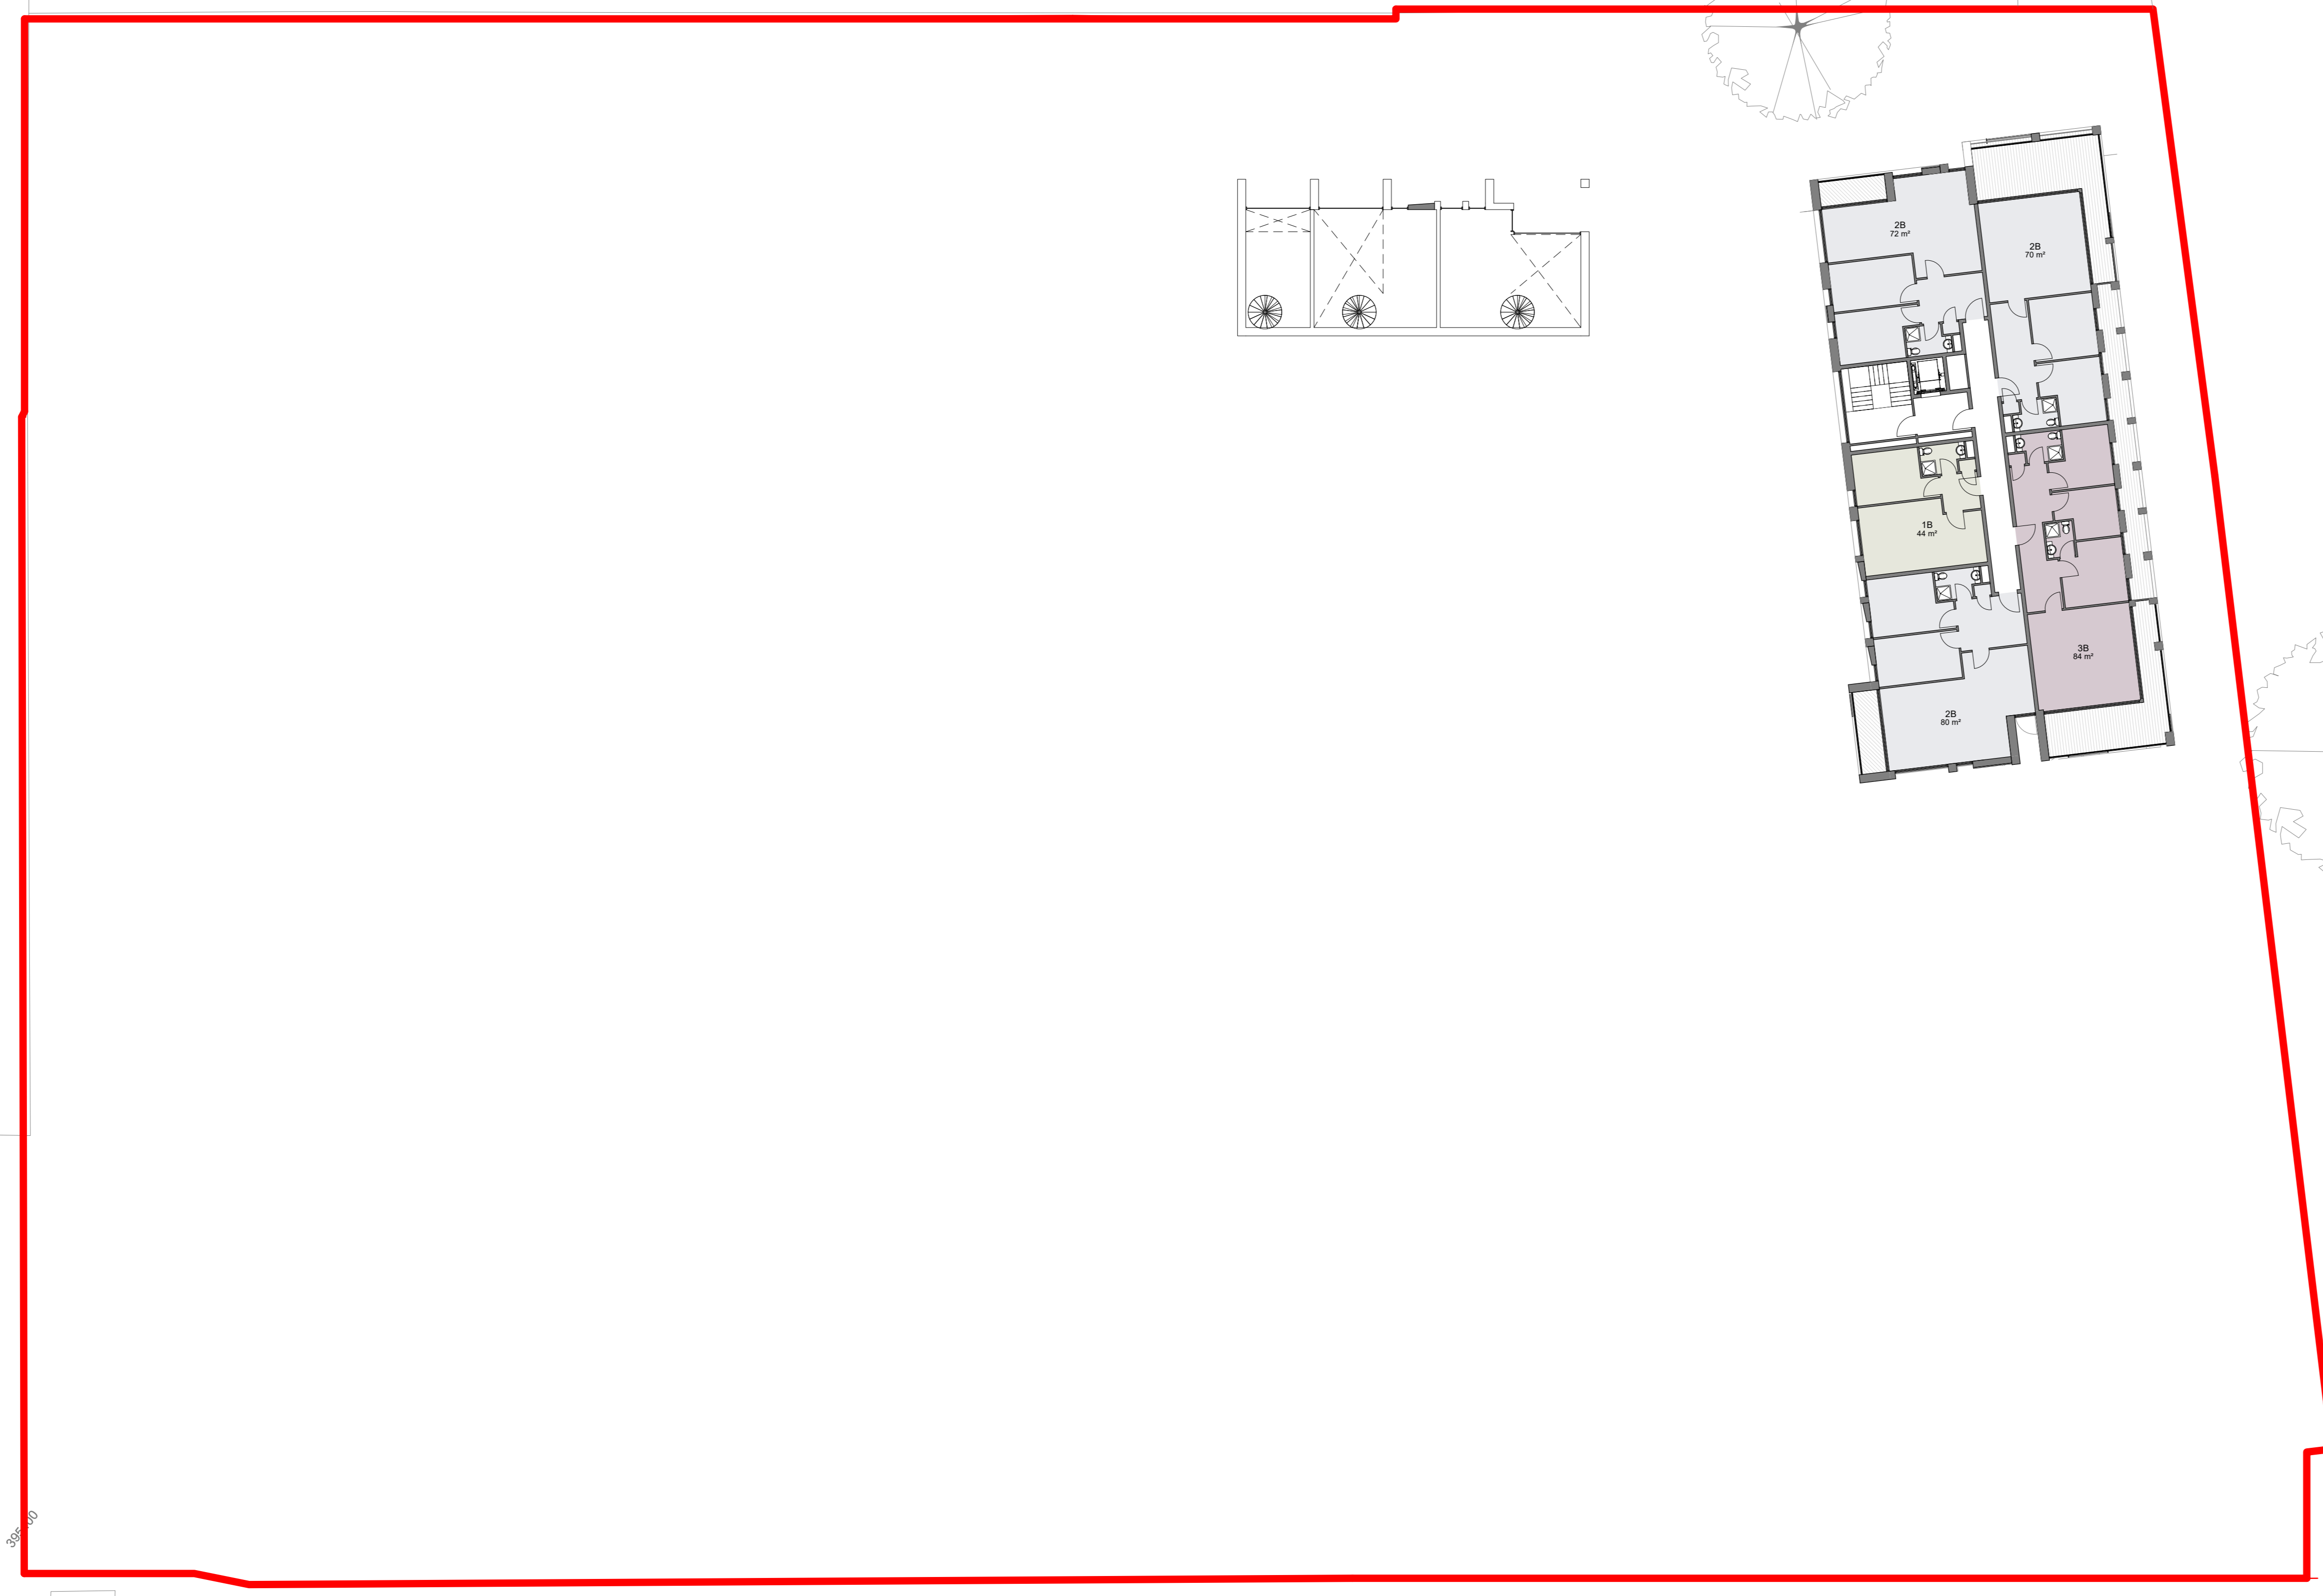

GREAT STONE ROAD

Trent Bridge Walk

PLANNING

Rev	Description	Date	By	Chk
B	Impose outside of boundary number 12	29/07/00	AH	
A	Boundary line amended	21/07/00	AH	



oea
 O'Connell East Architects
 63 Newton Road, Manchester, M1 1ET
 T: 0161 839 7300 F: 0161 833 5638

dwg title:	Level 8 Plan		
job title:	Great Stone Road		
scale:	1 : 200	@ A0	drawn: POC
date:	12/12/19		job no: 1664
dwg no:	PL_110		rev: B