

Notes:


All dimensions are in millimetres unless stated otherwise. No dimensions to be scaled from drawings. All dimensions to be checked on site prior to manufacture.

Any discrepancies between drawings and site conditions are to be reported to the contract manager.

This drawing is to be read in conjunction with all relevant Structural Engineers and Mechanical & Electrical Engineers drawings and specifications.

Copyright of this drawing and all the information it contains is the sole property of OEA and may not be reproduced or used for any purpose without the express approval of the authors.

No color scheme assigned to view

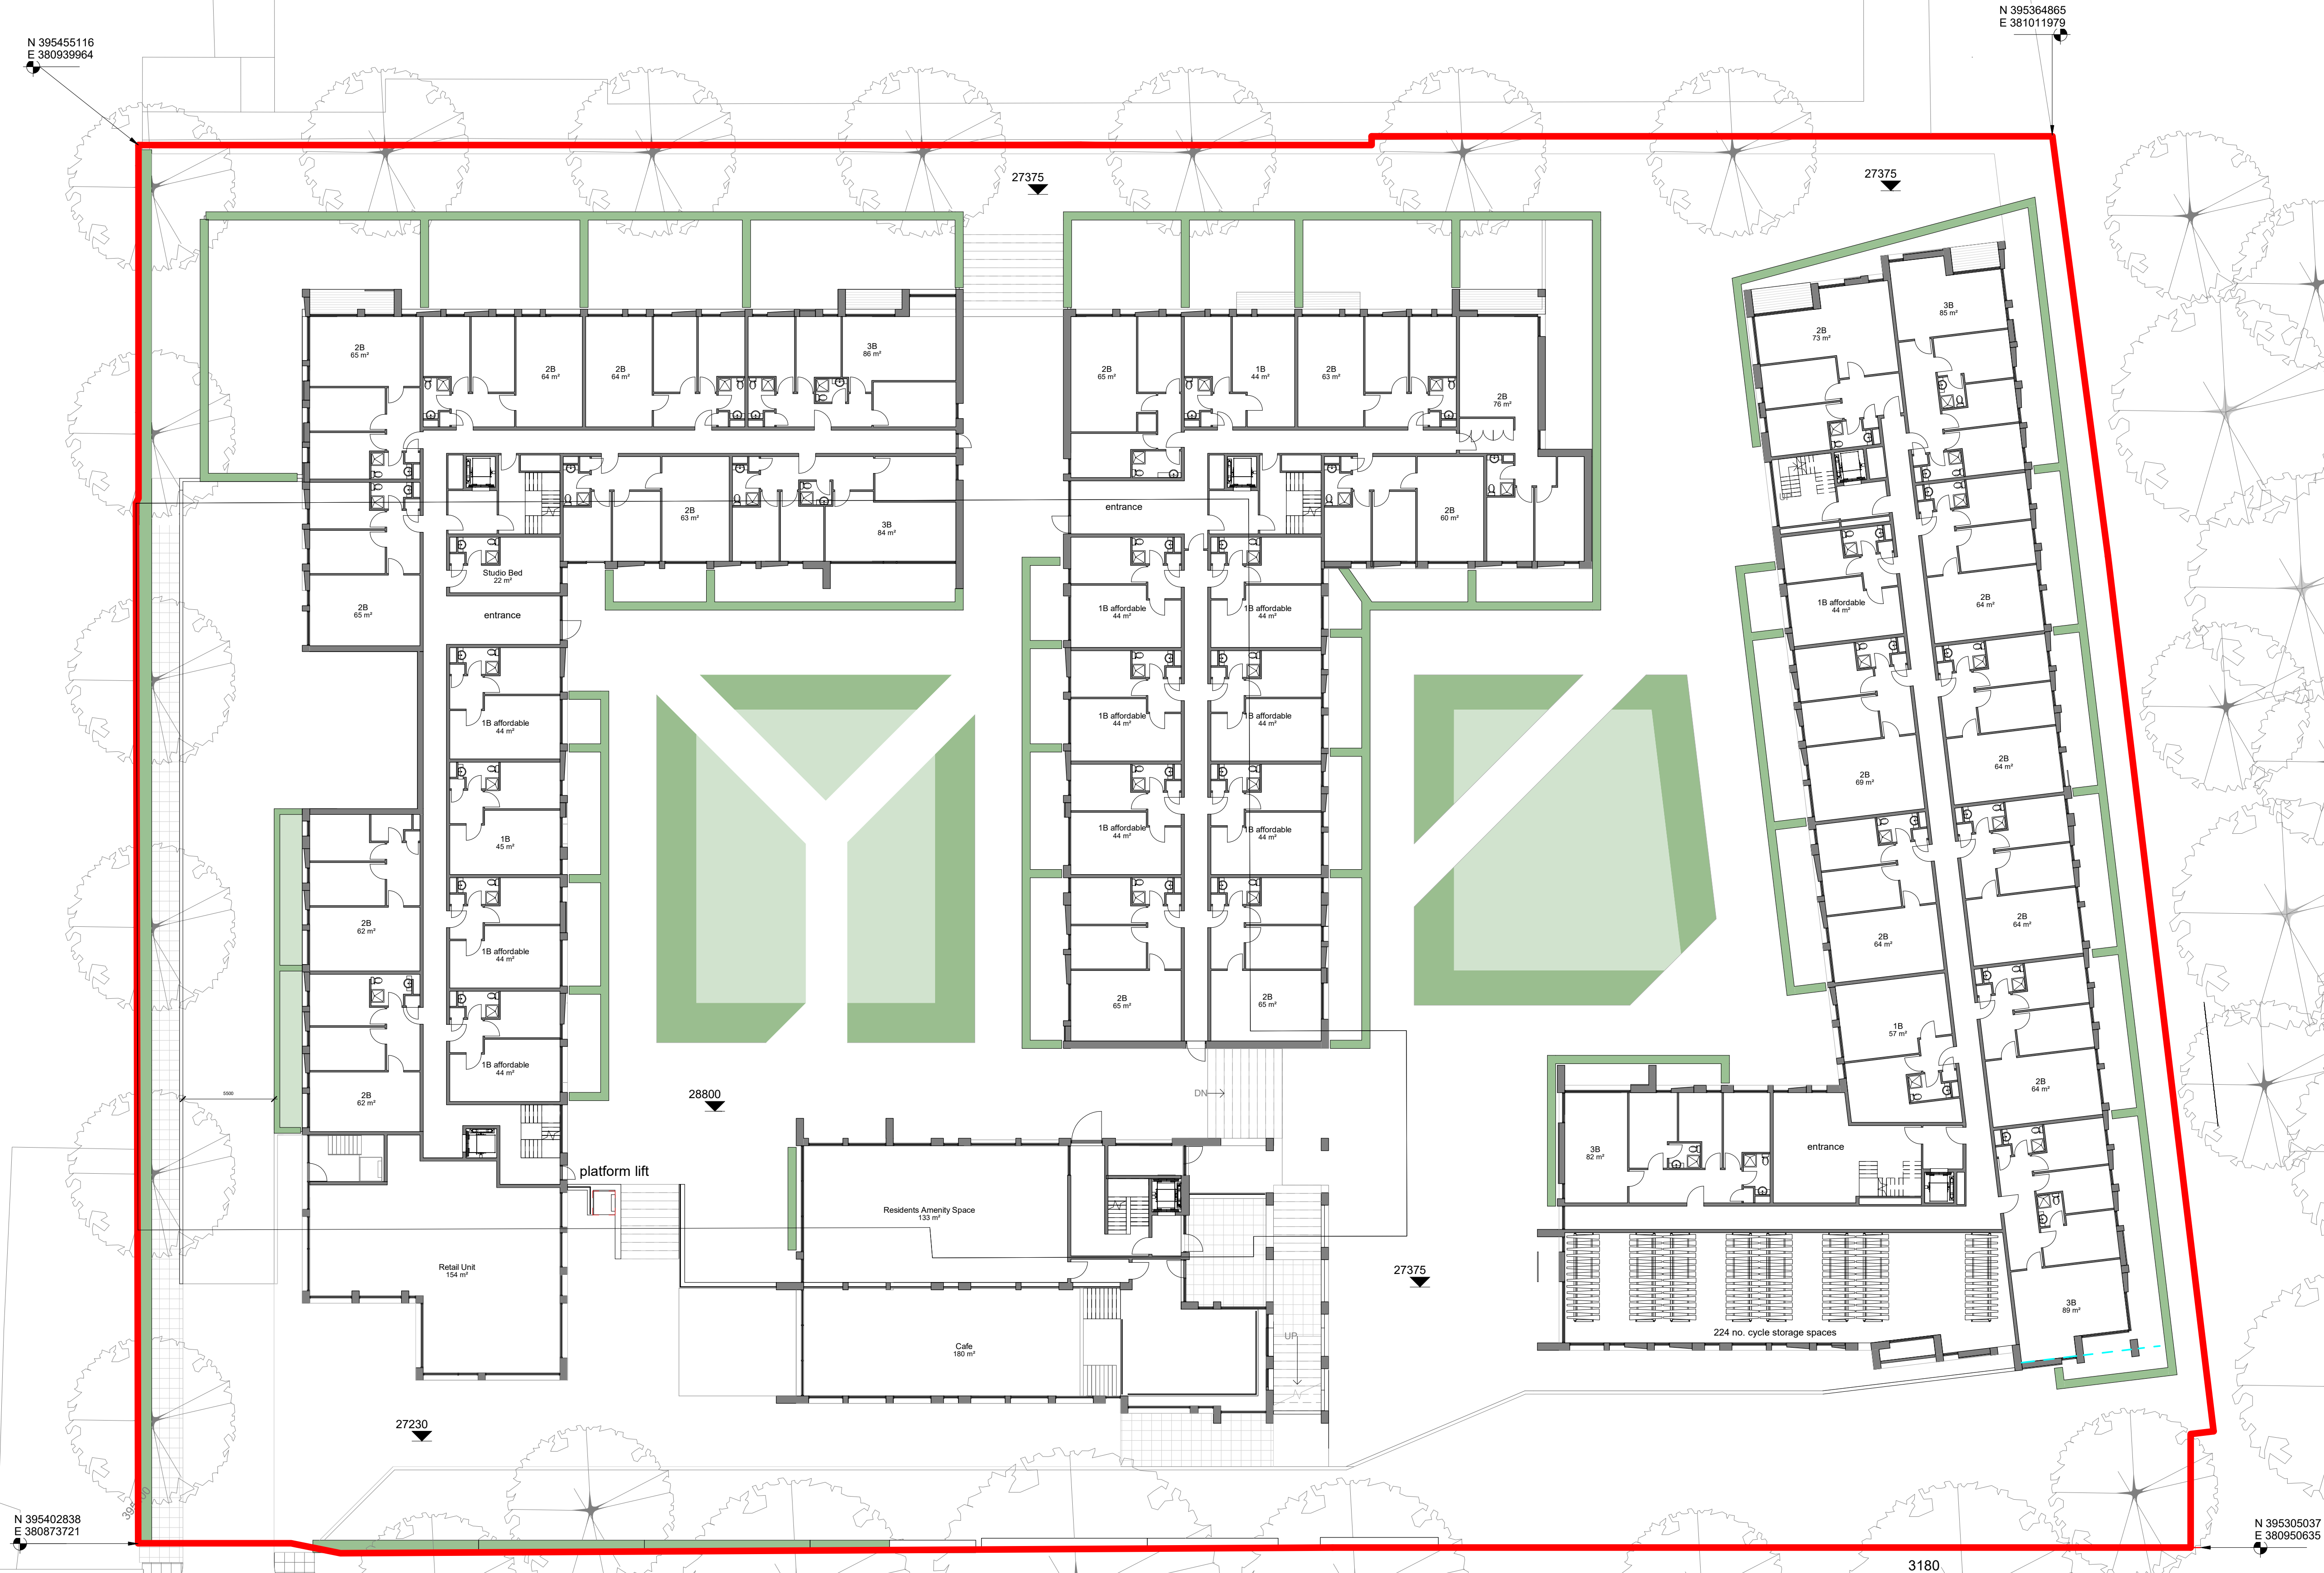


GREAT STONE ROAD

Trent Bridge Walk

PLANNING

Rev	Description	Date	By	Chk
D	platform lift added and graphic area corrected	21/06/17	AH	
C	transfer zones added to parking and accessible	14/06/17	AH	
B	proposals outside of boundary removed	22/07/16	AH	
A	boundary line amended	21/07/16	AH	

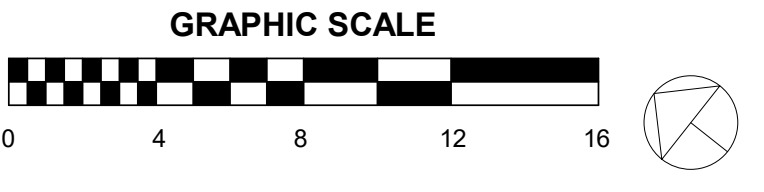

oea  
 oconnell east architects  
 43 Newby Street, Manchester, M1 1ET  
 T: 0161 275 9881 F: 0161 275 9882

dwg title:	Level 0 Plan
job title:	Great Stone Road
scale:	1 : 200 @ A0
date:	21/06/17
drawn:	POC
job no.:	1664
dwg no.:	PL_102
rev:	D

1 Level 0  
 1 : 200