


1 cross section 3 and 4

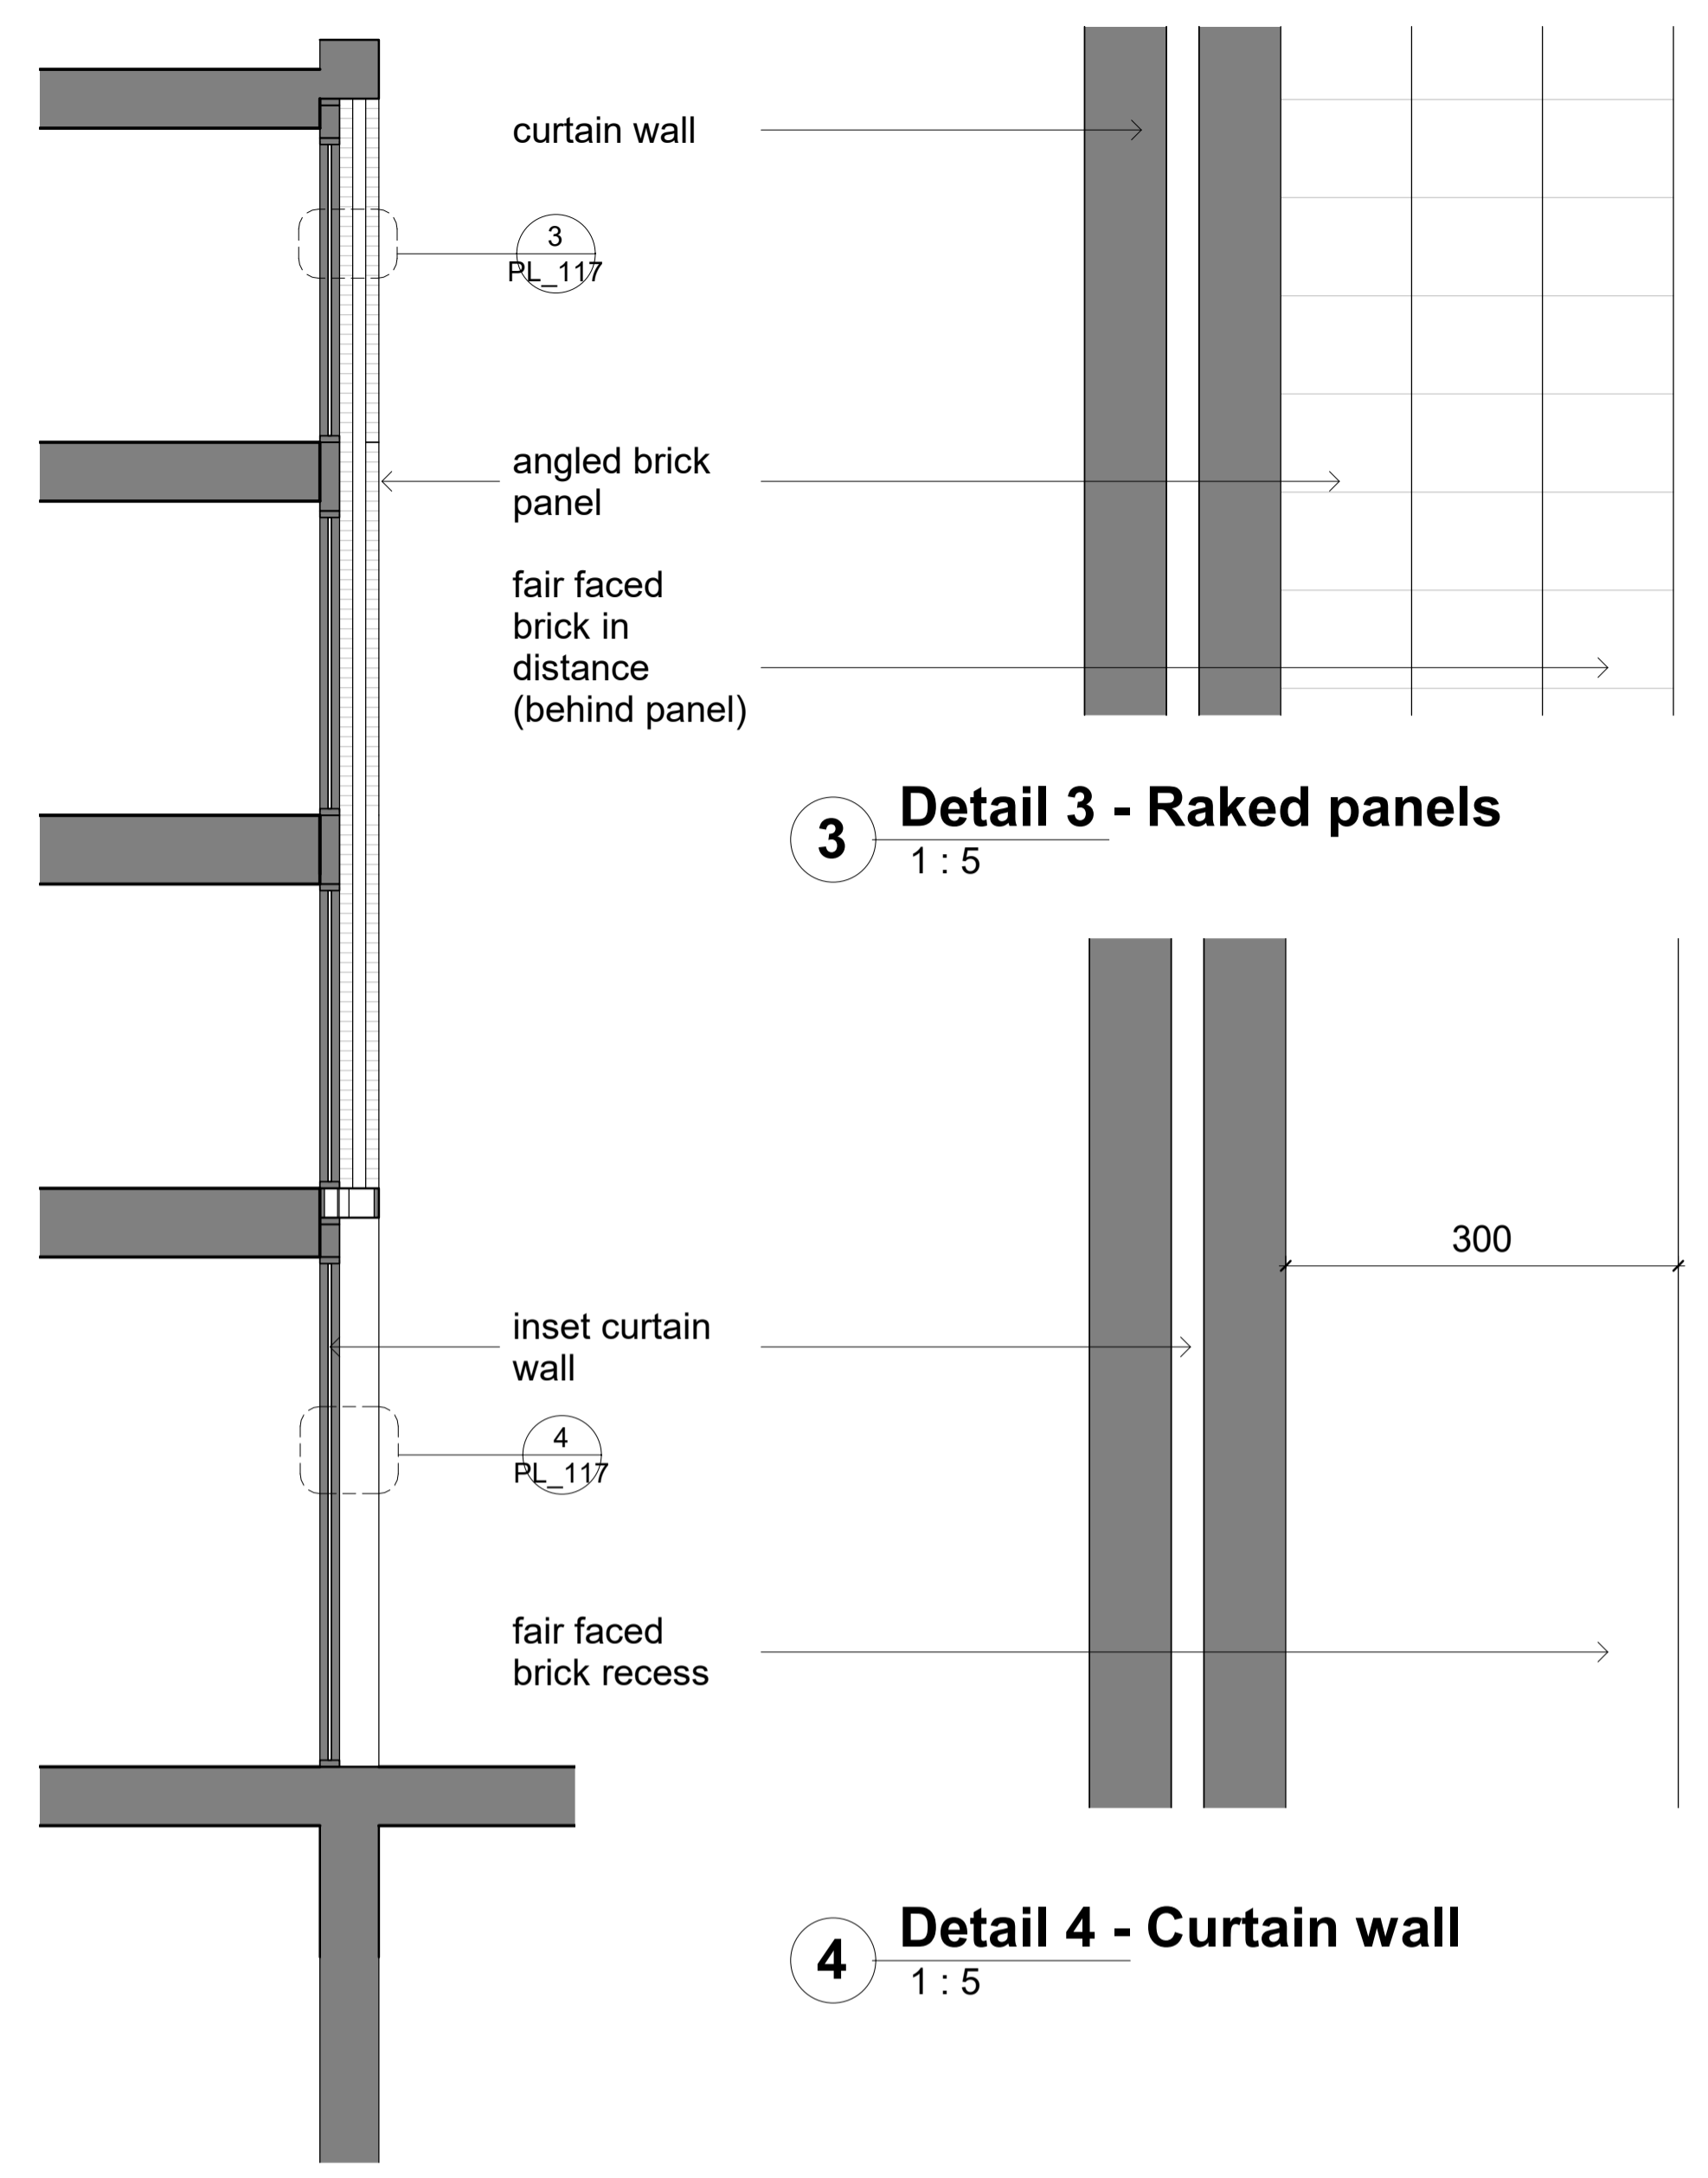

2 Section 41 1:50

3 Detail 3 - Raked panels 1:5

4 Detail 4 - Curtain wall 1:5


Notes:

All dimensions are in millimetres unless stated otherwise. No dimensions to be scaled from drawings. All dimensions to be checked on site prior to manufacture.

Any discrepancies between drawings and site conditions are to be reported to the contract manager.

This drawing is to be read in conjunction with all relevant Structural Engineers and Mechanical & Electrical Engineers drawings and specification.

Copyright of this drawing and all the information it contains is the sole property of OEA and may not be reproduced or used for any purpose without the express approval of the authors

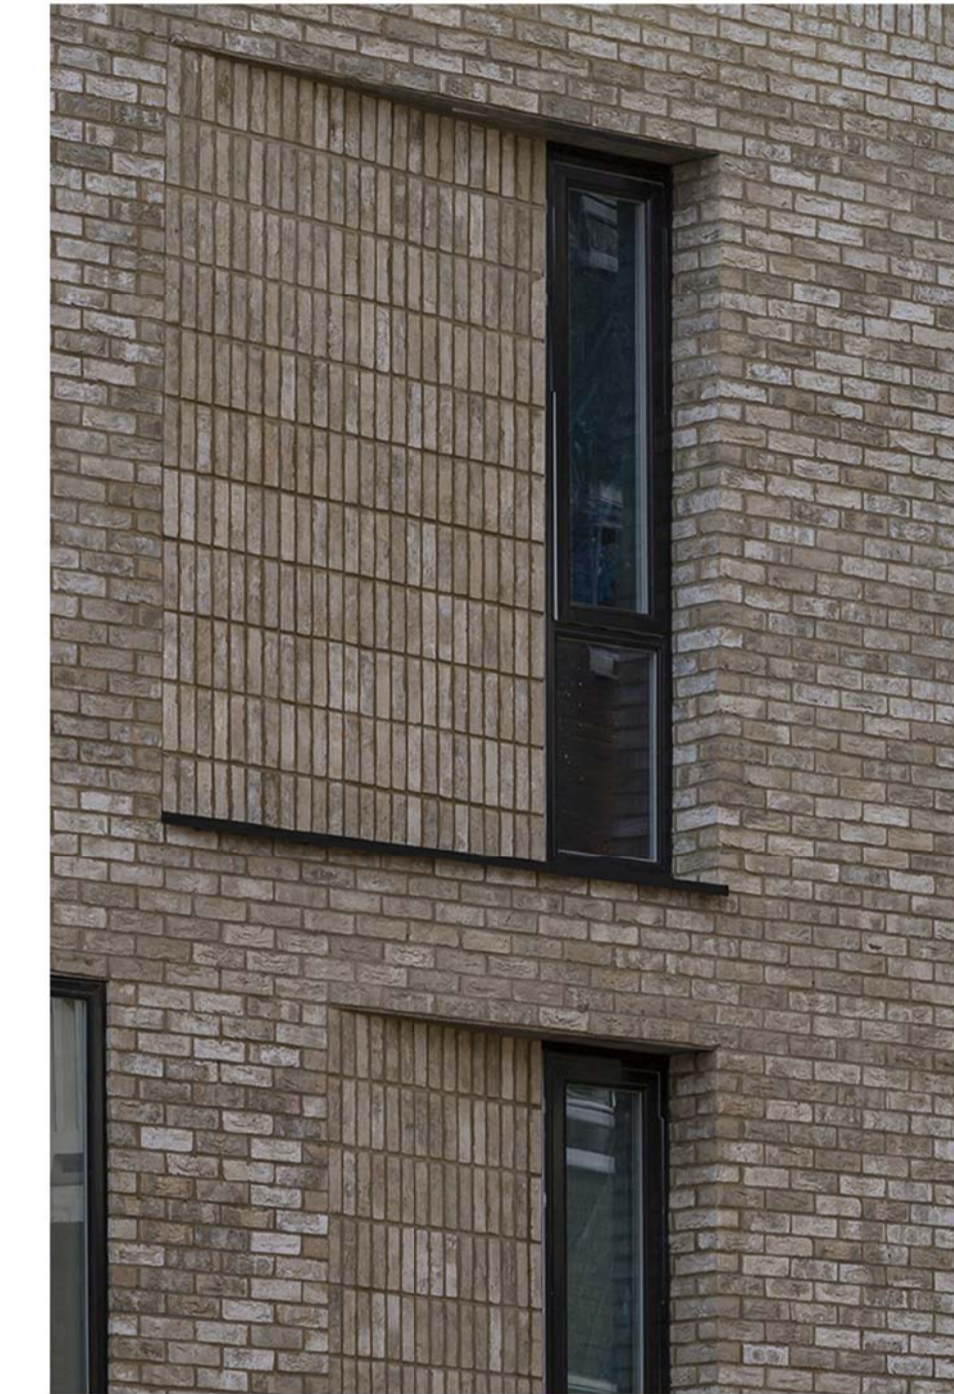

Indicative image of angled panel



dwg status:

Rev	Description	Date	By	Chk

oea

oconnell east architects
 63 Newton Street, Manchester, M1 1E1
 T: 0161 839 9381 F: 0161 833 1638

dwg title:	Raked panel detail
job title:	Great Stone Road
scale:	As indicated @ A1 drawn: AH
date:	08/26/20 job no: 1664
dwg no:	PL_117 rev: