


Notes:

All dimensions are in millimetres unless stated otherwise. No dimensions to be scaled from drawings. All dimensions to be checked on site prior to manufacture.

Any discrepancies between drawings and site conditions are to be reported to the contract manager.

This drawing is to be read in conjunction with all relevant Structural Engineers and Mechanical & Electrical Engineers drawings and specification.

Copyright of this drawing and all the information it contains is the sole property of OEA and may not be reproduced or used for any purpose without the express approval of the authors

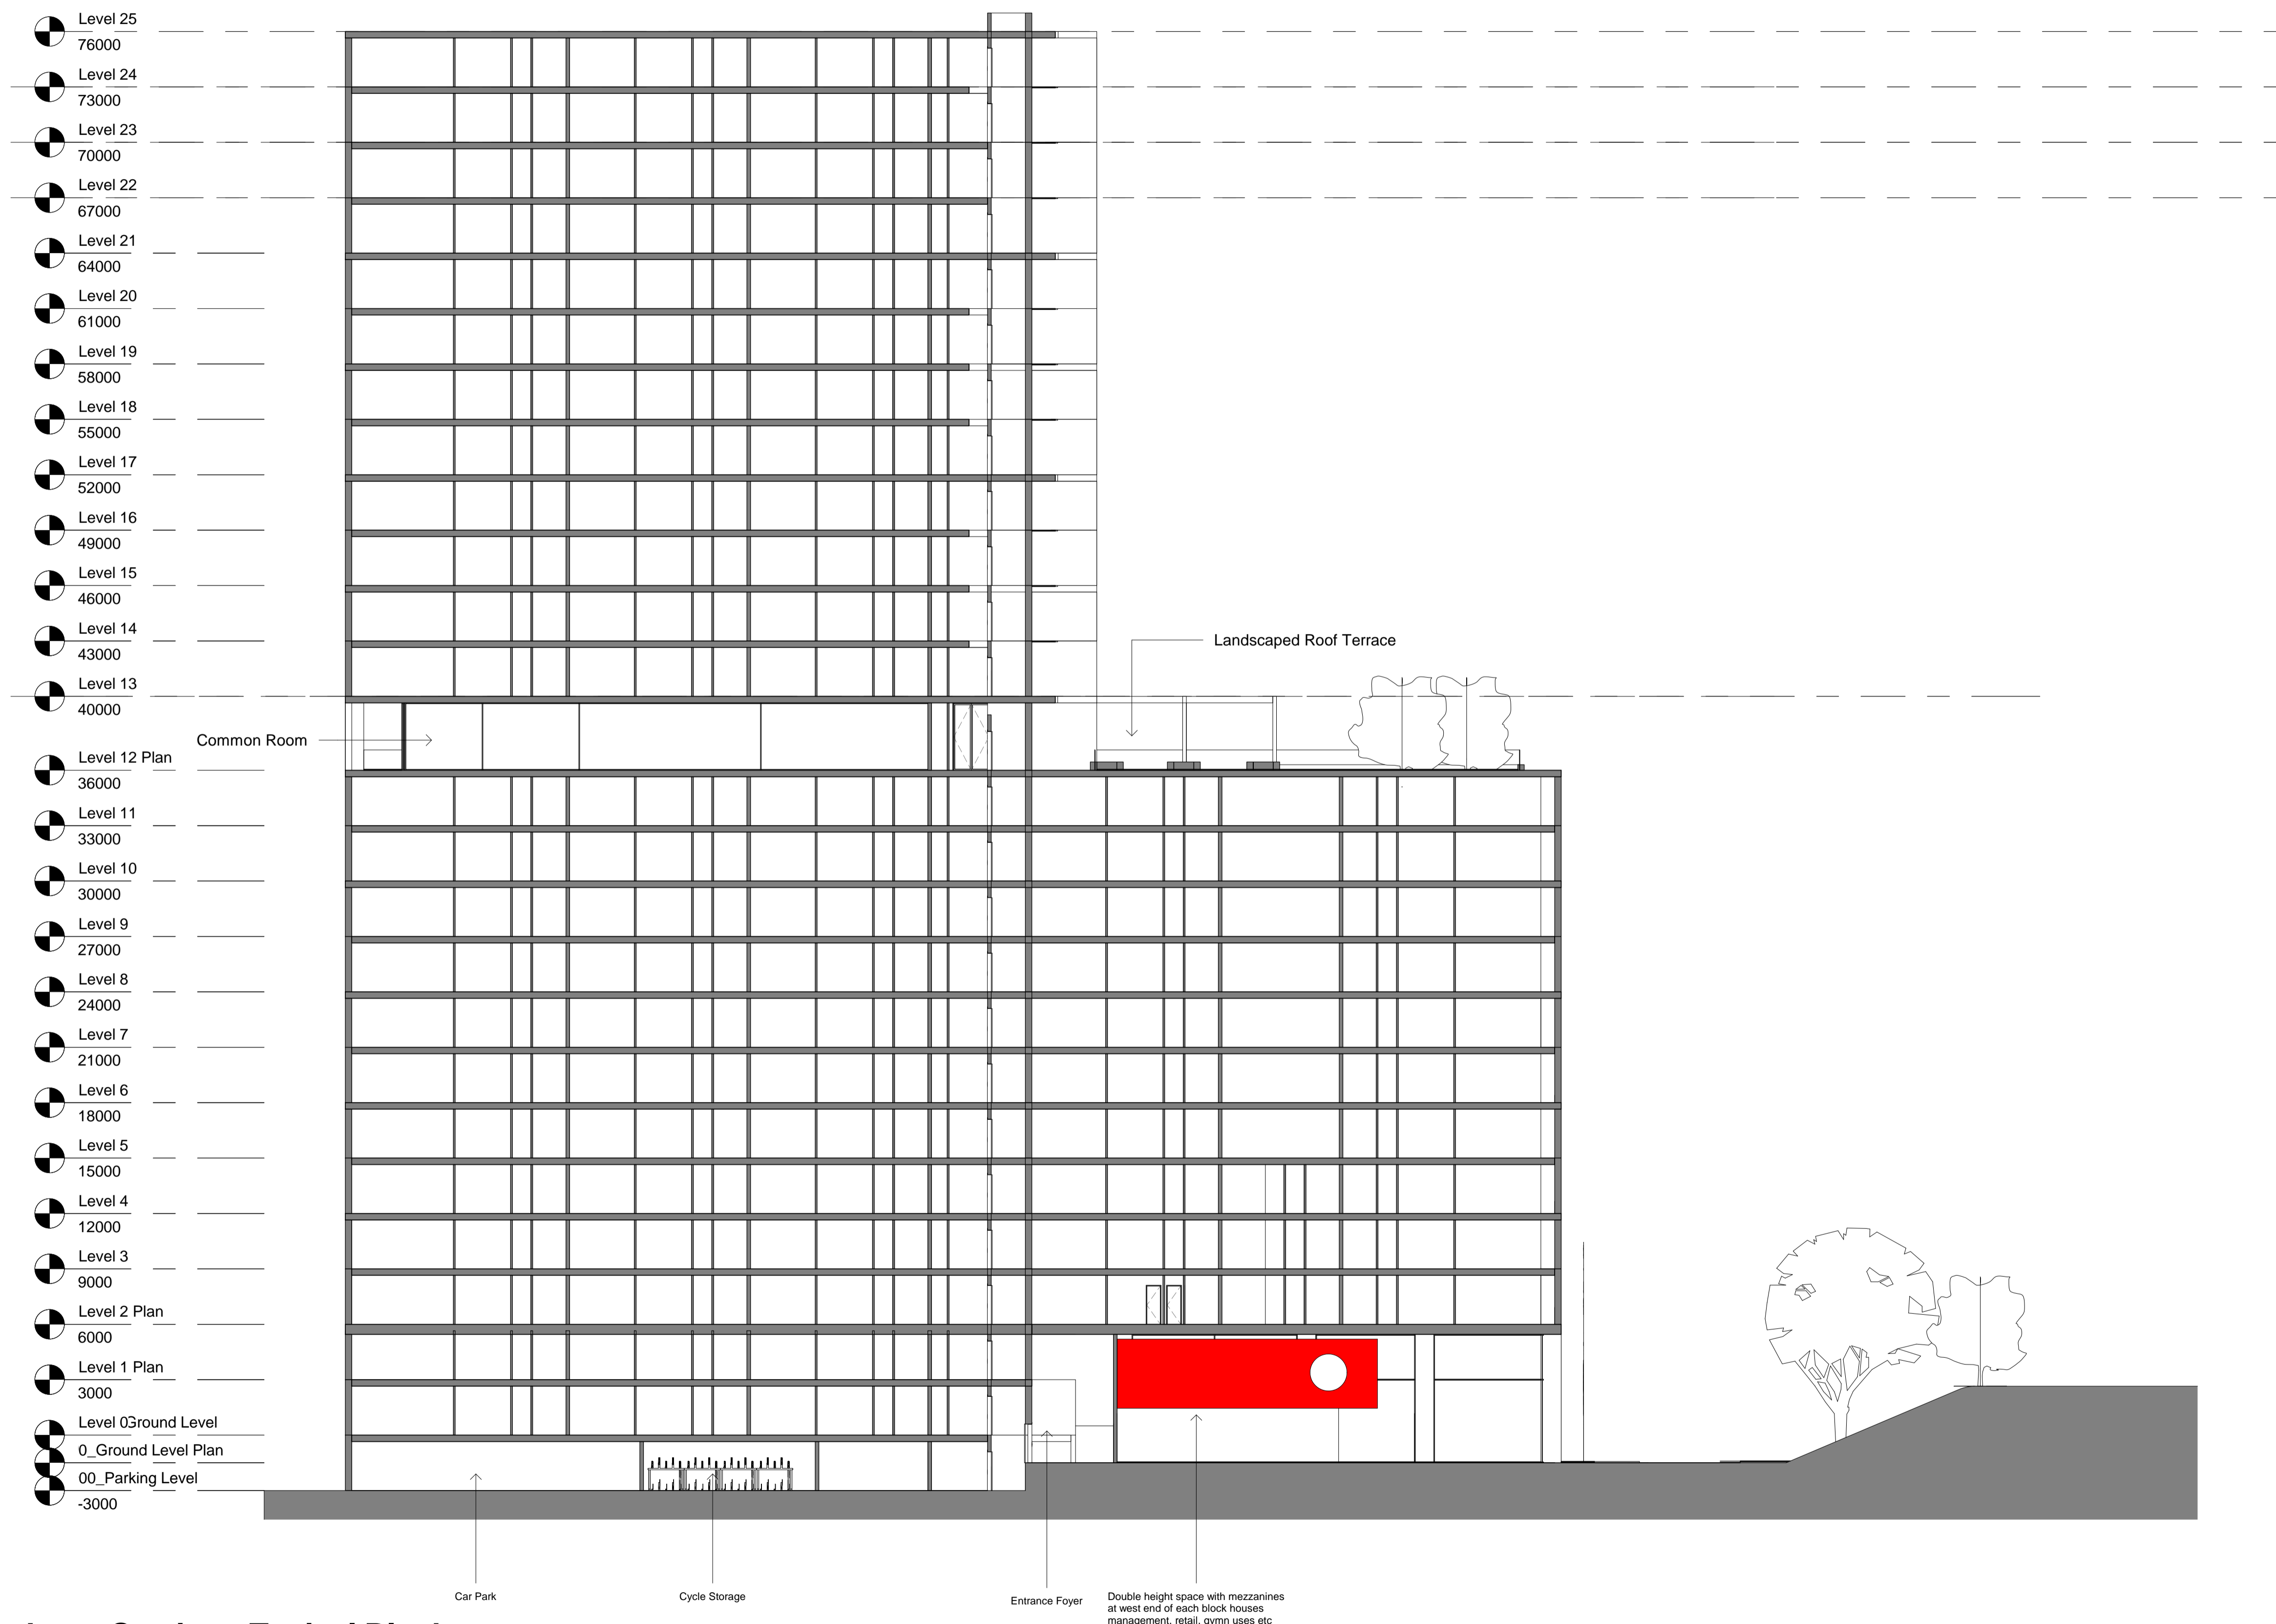

dwg status:

Rev	Description	Date	By	Chk

oea
 oconnell east architects
 63 Newton Street, Manchester, M1 1EJ
 t: 0161 839 9361 f: 0161 833 1638

dwg title:	Long Section - Typical Block		
job title:	Great Stone Road PRS		
scale:	1 : 200	@ A1	drawn: Author
date:	21/06/17		job no: 1664
dwg no:	SK_102		rev:

1 Long Section - Typical Block
 1 : 200