



Unit 2 / 3  
Currys  
PC World

Tenant  
Plant

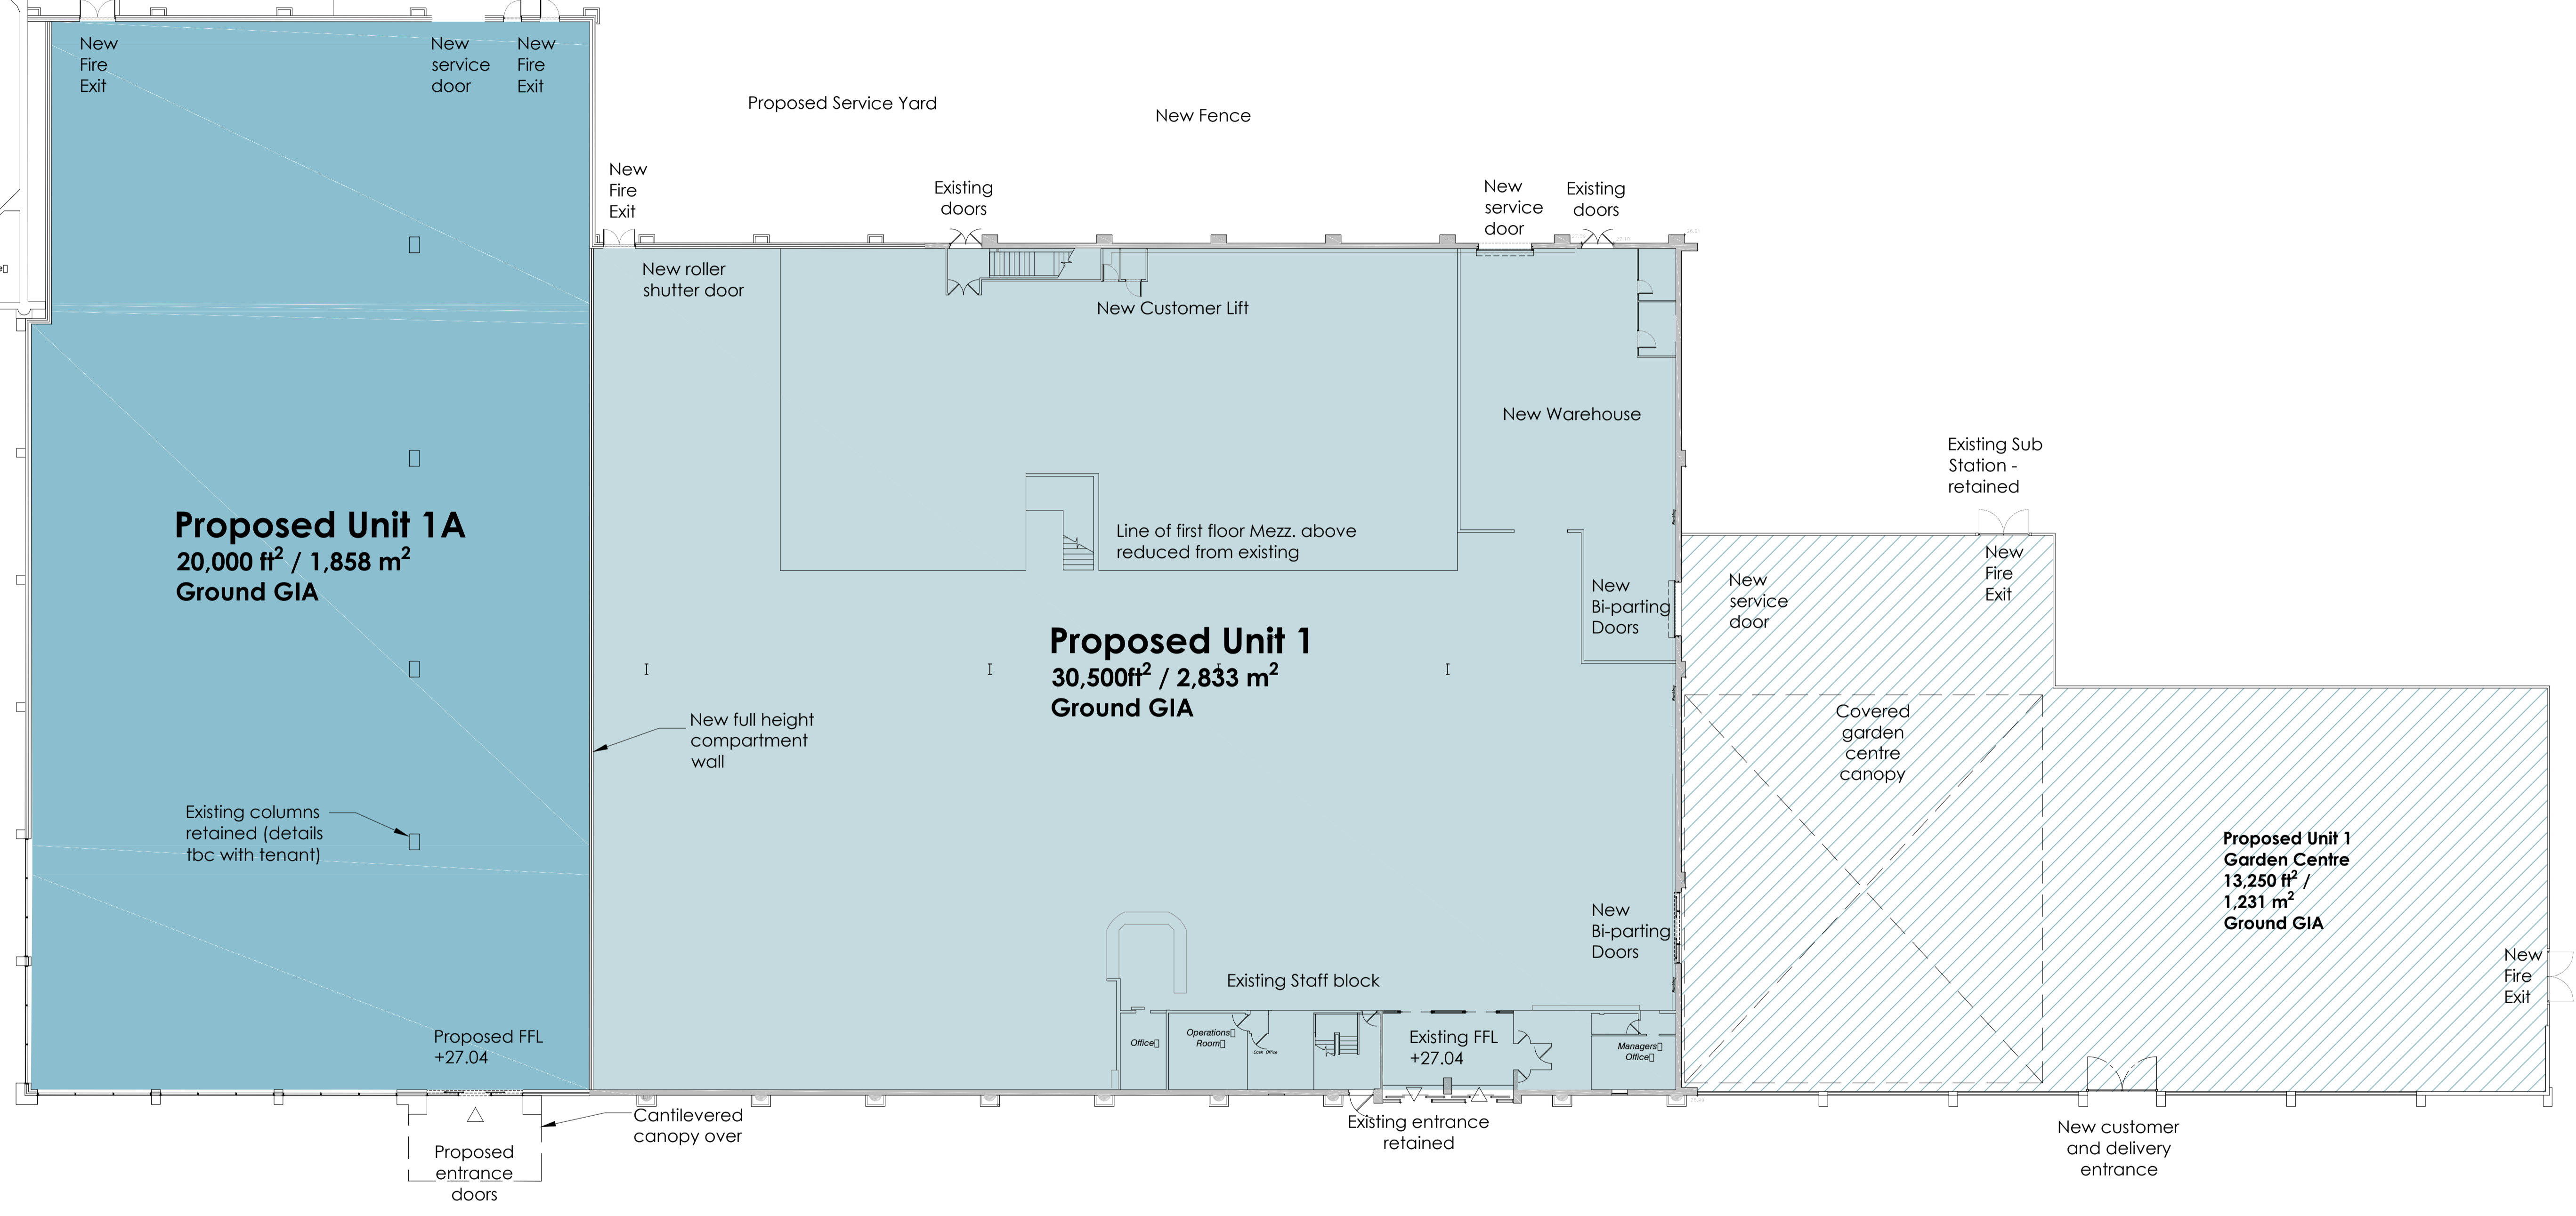

Note:  
Surrounding contextual buildings and information are based on received ordinance survey drawings, and are shown for illustrative purposes only. Assumed site boundary is subject to confirmation. All legal easements, and extent of existing underground services locations, are subject to confirmation.

CAD file reference CAD FILE REFERENCE

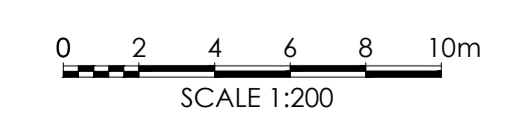

Project Title	Proposed Refurb & Extension	Drawing Title	Proposed GA Plan Ground
Client	Allfrincham Retail Park George Richards Way Allfrincham WA14 5GR	Job-Dwg No	14366-106
Status	PLANNING	Rev	B
Scale	1:200	Drawing Size	A1
Date	12/18	Drawn By	LJK
		Checked	PRW

B	15/05/19	2nd PLANNING ISSUE	LJK	PRW
A	26/04/19	PLANNING ISSUE	LJK	PRW
Rev	Date	Description	Rev By	Check By

- 2 St. Johns North, Wakefield, WF1 3GA
- Carvers Warehouse, 77 Dale Street, Manchester, M1 2HG
- The Old Rectory, 79 High Street, Newport Pagnell, MK16 8AB
- 101 London Road, Reading, RG1 8BY
- 10 Green Court, 51 Christophers Place, London, W1U 1JJ

