

**BOROUGH OF TRAFFORD (VILLAGE CIRCLE, TRAFFORD PARK)(PROHIBITION OF ENTRY)  
ORDER 2019**

**NOTICE IS HEREBY GIVEN** that Trafford Borough Council has made an Order under the Road Traffic Regulation Act 1984, as amended. The effect of the Order will be to prohibit any vehicle from entering the following lengths of road at the location specified in the schedule below and in the direction stated;

**Prohibition of Entry**

**Village Circle, Trafford Park – at its junction with the west to east bound carriageway running through the centre of Village Circle**

**From** - the clockwise circulatory carriageway within the northeasterly quadrant, travelling in a westerly direction

**Into** - the east bound carriageway running through the centre of Village Circle

The Order will come into operation on 16<sup>th</sup> October 2019 and a copy, together with a map showing the length of road to which it relates may be inspected at Stretford and Urmston Libraries Information Desks, during their normal opening hours and on-line at: [www.trafford.gov.uk/trafficregulationorders](http://www.trafford.gov.uk/trafficregulationorders)  
If you wish to question the validity of the Order or any provision contained in it on the grounds that it is not within the powers contained in the Road Traffic Regulation Act 1984, as amended, or that any requirement of that Act or of any instrument made under it has not been complied with in relation to the Order you may, within six weeks from 10<sup>th</sup> October 2019, apply to the High Court for that purpose.

Dated: 10<sup>th</sup> October 2019

OneTrafford/Trafford Council,  
Tatton House,  
Caldey Road,  
Manchester,  
M23 9LF

**BOROUGH OF TRAFFORD (VILLAGE CIRCLE, TRAFFORD PARK)(PROHIBITION OF ENTRY)  
ORDER 2019**

**NOTICE IS HEREBY GIVEN** that Trafford Borough Council has made an Order under the Road Traffic Regulation Act 1984, as amended. The effect of the Order will be to prohibit any vehicle from entering the east bound carriageway, running through the centre of Village Circle, from the clockwise circulatory carriageway of Village Circle.

The Order will come into operation on 16<sup>th</sup> October 2019 and a copy, together with a map showing the length of road to which it relates may be inspected at Stretford and Urmston Libraries Information Desks, during their normal opening hours and on-line at: [www.trafford.gov.uk/trafficregulationorders](http://www.trafford.gov.uk/trafficregulationorders) If you wish to question the validity of the Order or any provision contained in it on the grounds that it is not within the powers contained in the Road Traffic Regulation Act 1984, as amended, or that any requirement of that Act or of any instrument made under it has not been complied with in relation to the Order you may, within six weeks from 10<sup>th</sup> October 2019, apply to the High Court for that purpose.


Dated: 10<sup>th</sup> October 2019

OneTrafford/Trafford Council, Tatton House, Caldey Road, Manchester, M23 9LF




**KEY**

	ROUTE OF TRAM (OUTLINED)		EXISTING - ROAD CLOSED		EXISTING 24 HOUR CLEARWAY		NO LEFT TURN		ONE WAY ONLY		NO ENTRY		30 MPH SPEED LIMIT
	EXISTING TRAFFIC REGULATION ORDER		PROPOSALS - ROAD CLOSED TO VEHICULAR TRAFFIC (OBJECTIONS CANNOT BE CONSIDERED/MADE)		PROPOSED 24 HOUR CLEARWAY (OBJECTIONS CAN BE CONSIDERED/MADE)		NO RIGHT TURN		LEFT TURN ONLY		NO ENTRY EXCEPT TRAMS		40 MPH SPEED LIMIT
	PROPOSALS - ALREADY APPROVED (OBJECTIONS CANNOT BE CONSIDERED/MADE)		PROPOSALS - ROAD CLOSED TO VEHICULAR TRAFFIC EXCEPT TRAM (OBJECTIONS CANNOT BE CONSIDERED/MADE)				NO U-TURN		RIGHT TURN ONLY				
	ADDITIONAL PROPOSALS (OBJECTIONS CAN BE CONSIDERED/MADE) TRO to be promoted under Road Traffic Regulation Act 1984 See TMU Report - Manchester Metrolink - Trafford Park Extension Proposed Traffic Regulation Orders		NO STOPPING AT ANY TIME EXCEPT TAXIS (OBJECTIONS CAN BE CONSIDERED/MADE)										

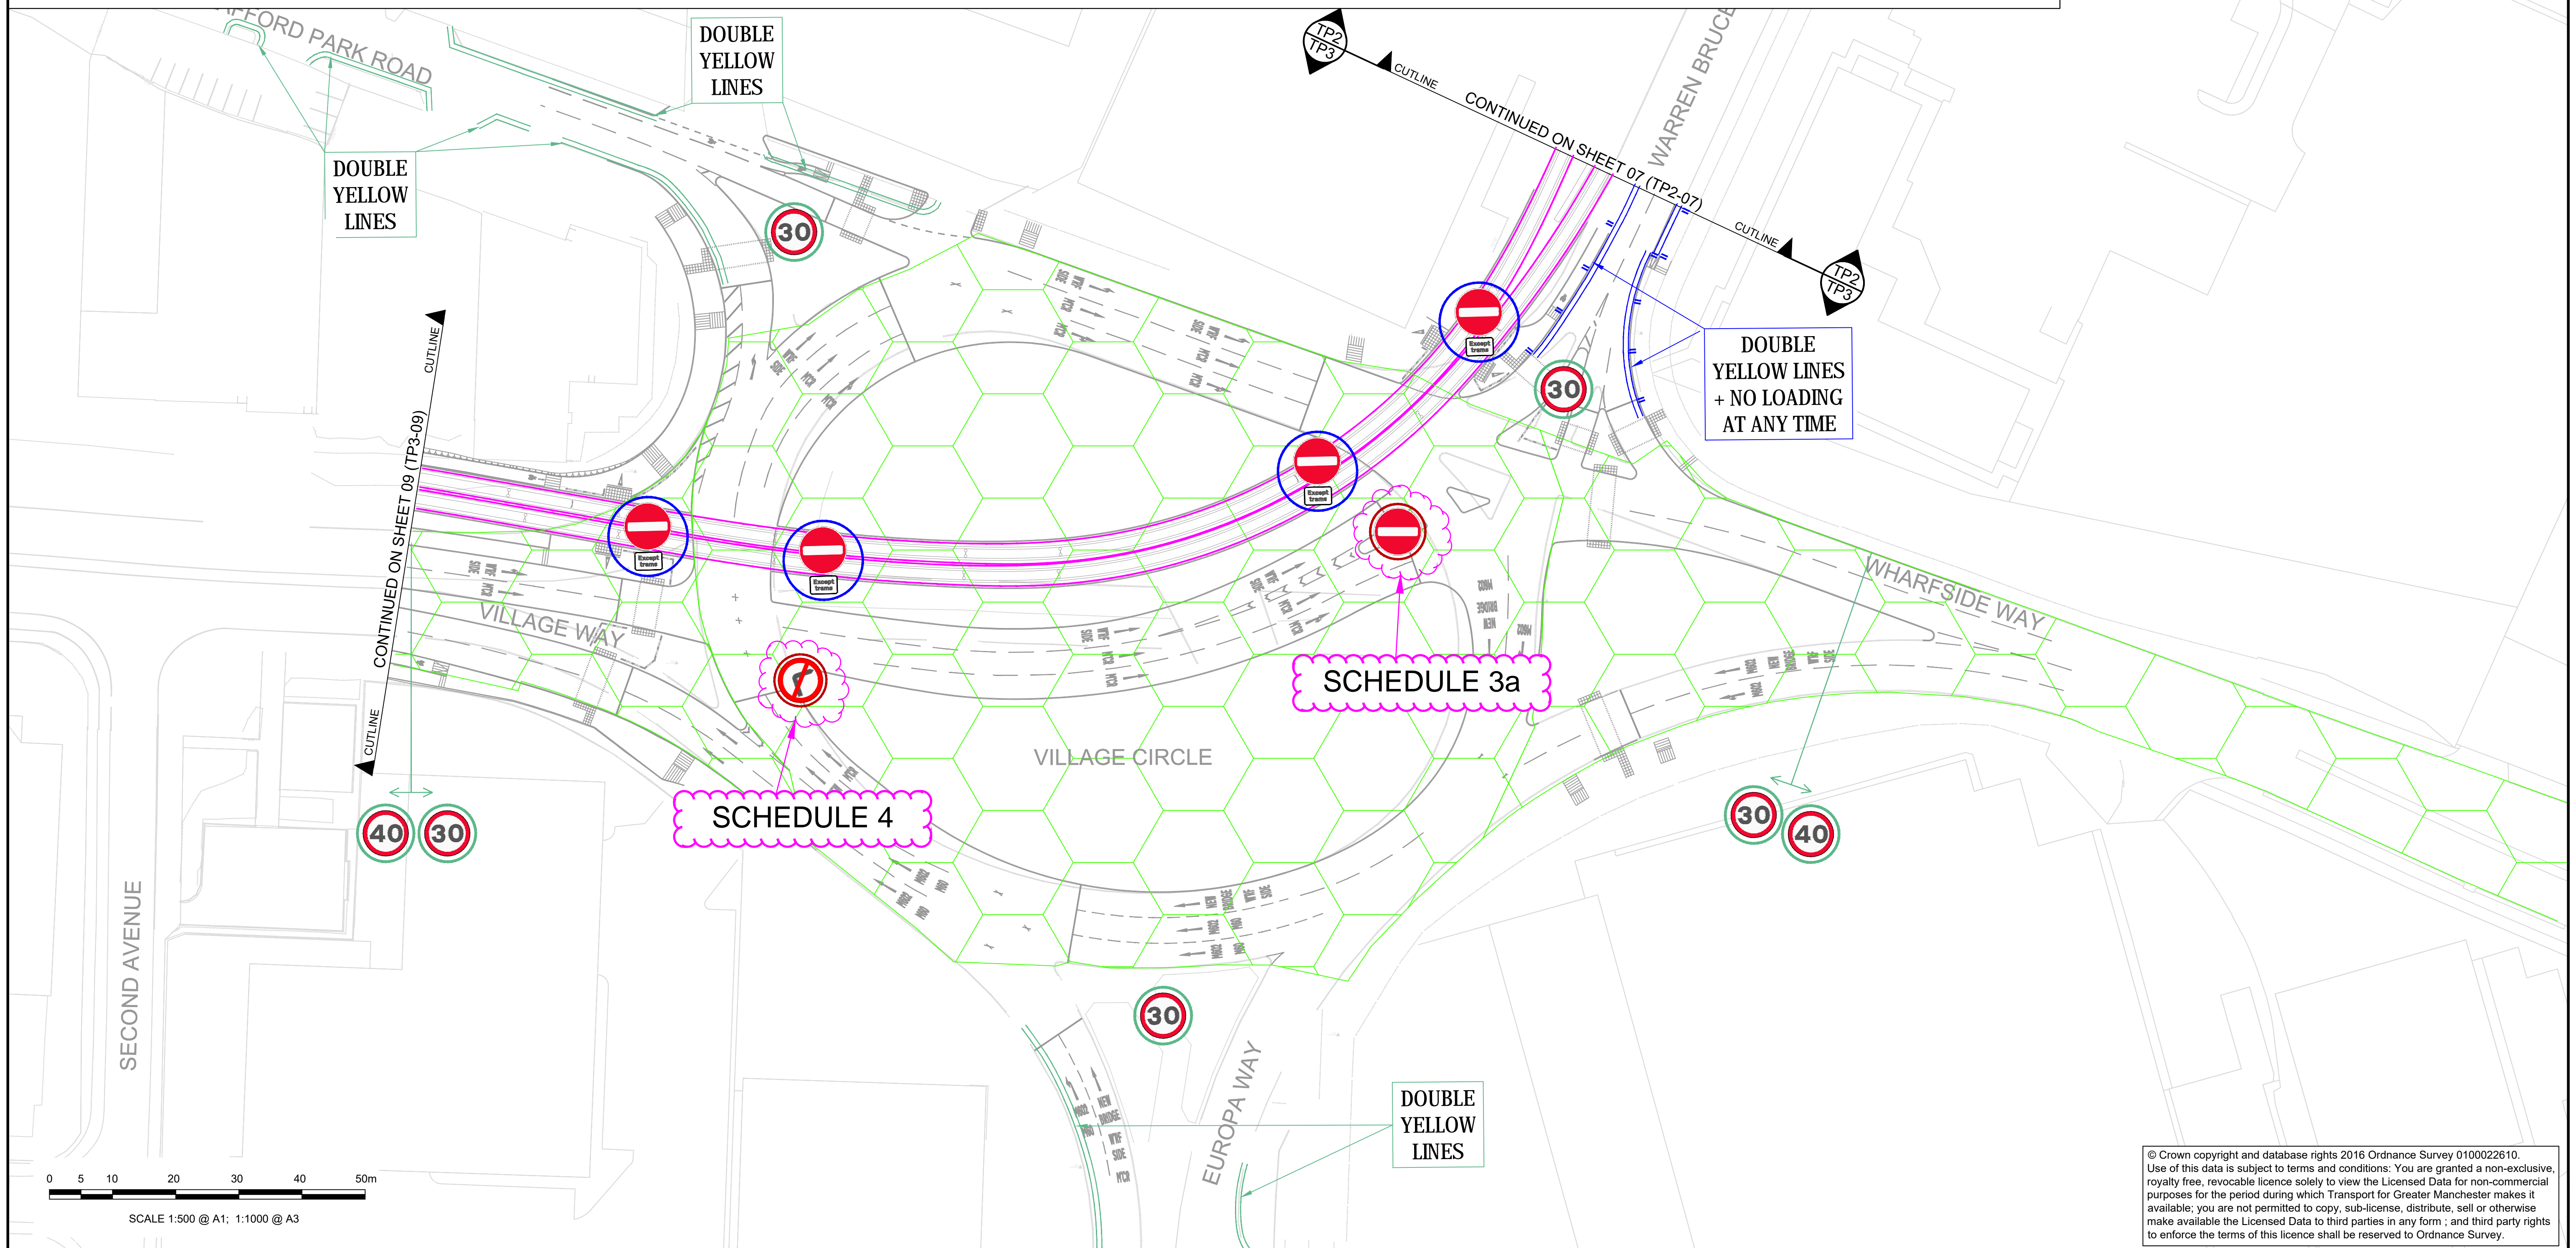

© Crown copyright and database rights 2016 Ordnance Survey 0100022610. Use of this data is subject to terms and conditions: You are granted a non-exclusive, royalty free, revocable licence solely to view the Licensed Data for non-commercial purposes for the period during which Transport for Greater Manchester makes it available; you are not permitted to copy, sub-license, distribute, sell or otherwise make available the Licensed Data to third parties in any form; and third party rights to enforce the terms of this licence shall be reserved to Ordnance Survey.

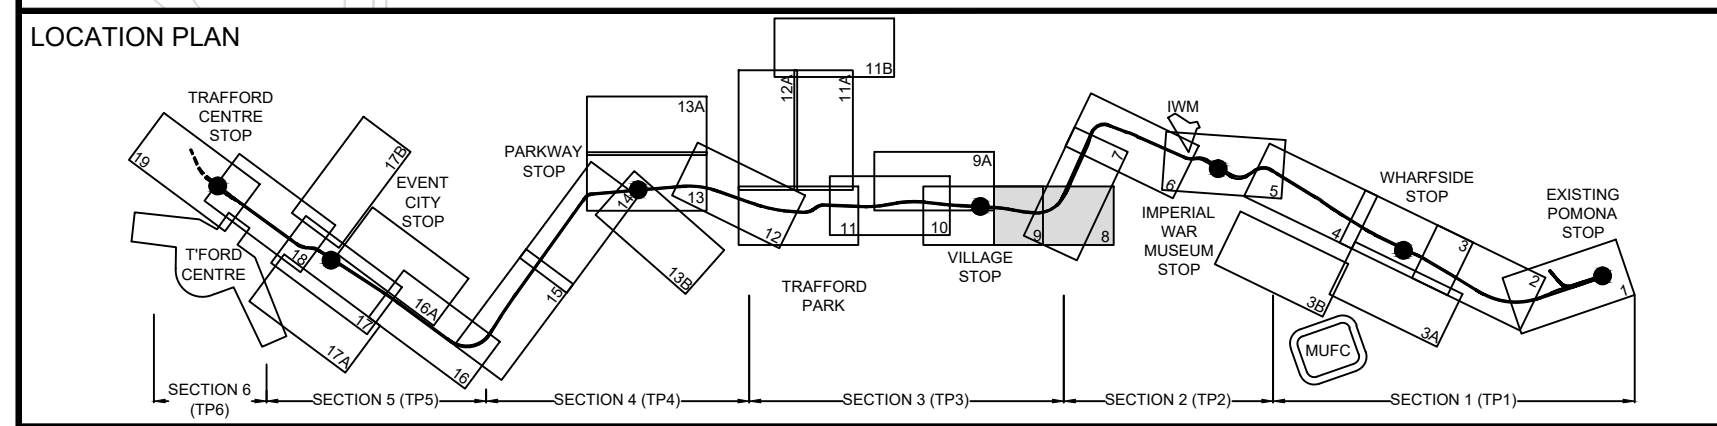

DO NOT USE THIS DRAWING FOR CONSTRUCTION PURPOSES

D01	14/07/17	ISSUED FOR INFORMATION						JH	JS	LW	
REV	DATE	DETAIL						MADE	CHKD	APPD	

CLIENT:	Transport for Greater Manchester	DESIGN:	MAG	MANCHESTER METROLINK TRAFFORD PARK LINE
CAD:	JH	CHKD:	JS	TITLE:
APPD:	MW	SCALE:	1:500	PROPOSED TRAFFIC REGULATION ORDERS INFORMATION DRAWINGS JUNCTION 06 - VILLAGE CIRCLE SHEET 8
DATE:	11/03/2016	DRG No:	MPT3-TP3-08-TDG-795	REV:
				D01

DRG Path: C:\work\inglacon\_e\ingra\mpt3-tp3-08-TDG-795.dwg User: ograsly Plot time: 17-07-17 @ 4:03pm