

Appendix A: Drawings



Carrington Estate

HIMOR Carrington LTD

- KEY**
- Indicative residential buildings
 - Indicative employment buildings
 - New trees
 - Village centre buildings
 - Public open space
 - Private gardens (front)
 - Private gardens (rear)
 - Shared surface
 - Road
 - School buildings
 - Playing pitches
 - Hard surface in employment area
 - Public Rights of Way
 - Existing rides to be retained and enhanced as foot/cycle routes
 - Proposed foot/cycle linkages
 - Trans Pennine Trail
 - Water body
 - Proposed Trafford Greenway
 - Potential HS2 corridor
 - Himor ownership boundary

SHEET TITLE
Illustrative Masterplan

PROJECT NUMBER
60629007

SHEET NUMBER
040153 RevD

SCALE

DATE CREATED
26/05/21





ONE TRAFFORD  Amey

New Carrington Ground Investigation - Stage 1
Scheme Location Plan

Drawing Number: NCGI1-AMEY-HGT-SWI-DR-GE-000001

| Rev | Date | Description of Revisions | Drawn | Chkd | Appr |
|-----|------|--------------------------|-------|------|------|
| | | | | | |
| | | | | | |
| | | | | | |

Status: For Information Suitability: 50


This map is for reference only.
Do not scale off this map.

Key
 Scheme Boundary

Scale 1:30,000

| | | | |
|----------|----|------------|-----------------|
| Designed | JP | Signed: JP | Date 06/11/2024 |
| Drawn | JP | Signed: JP | Date 06/11/2024 |
| Checked | MR | Signed: MR | Date 14/11/2024 |
| Approval | MR | Signed: MR | Date 14/11/2024 |

Contains OS data © Crown Copyright and database right 2024. Contains public sector information licensed under the Open Government Licence v3.0. © Crown copyright and database right 2024 OS 100019422.

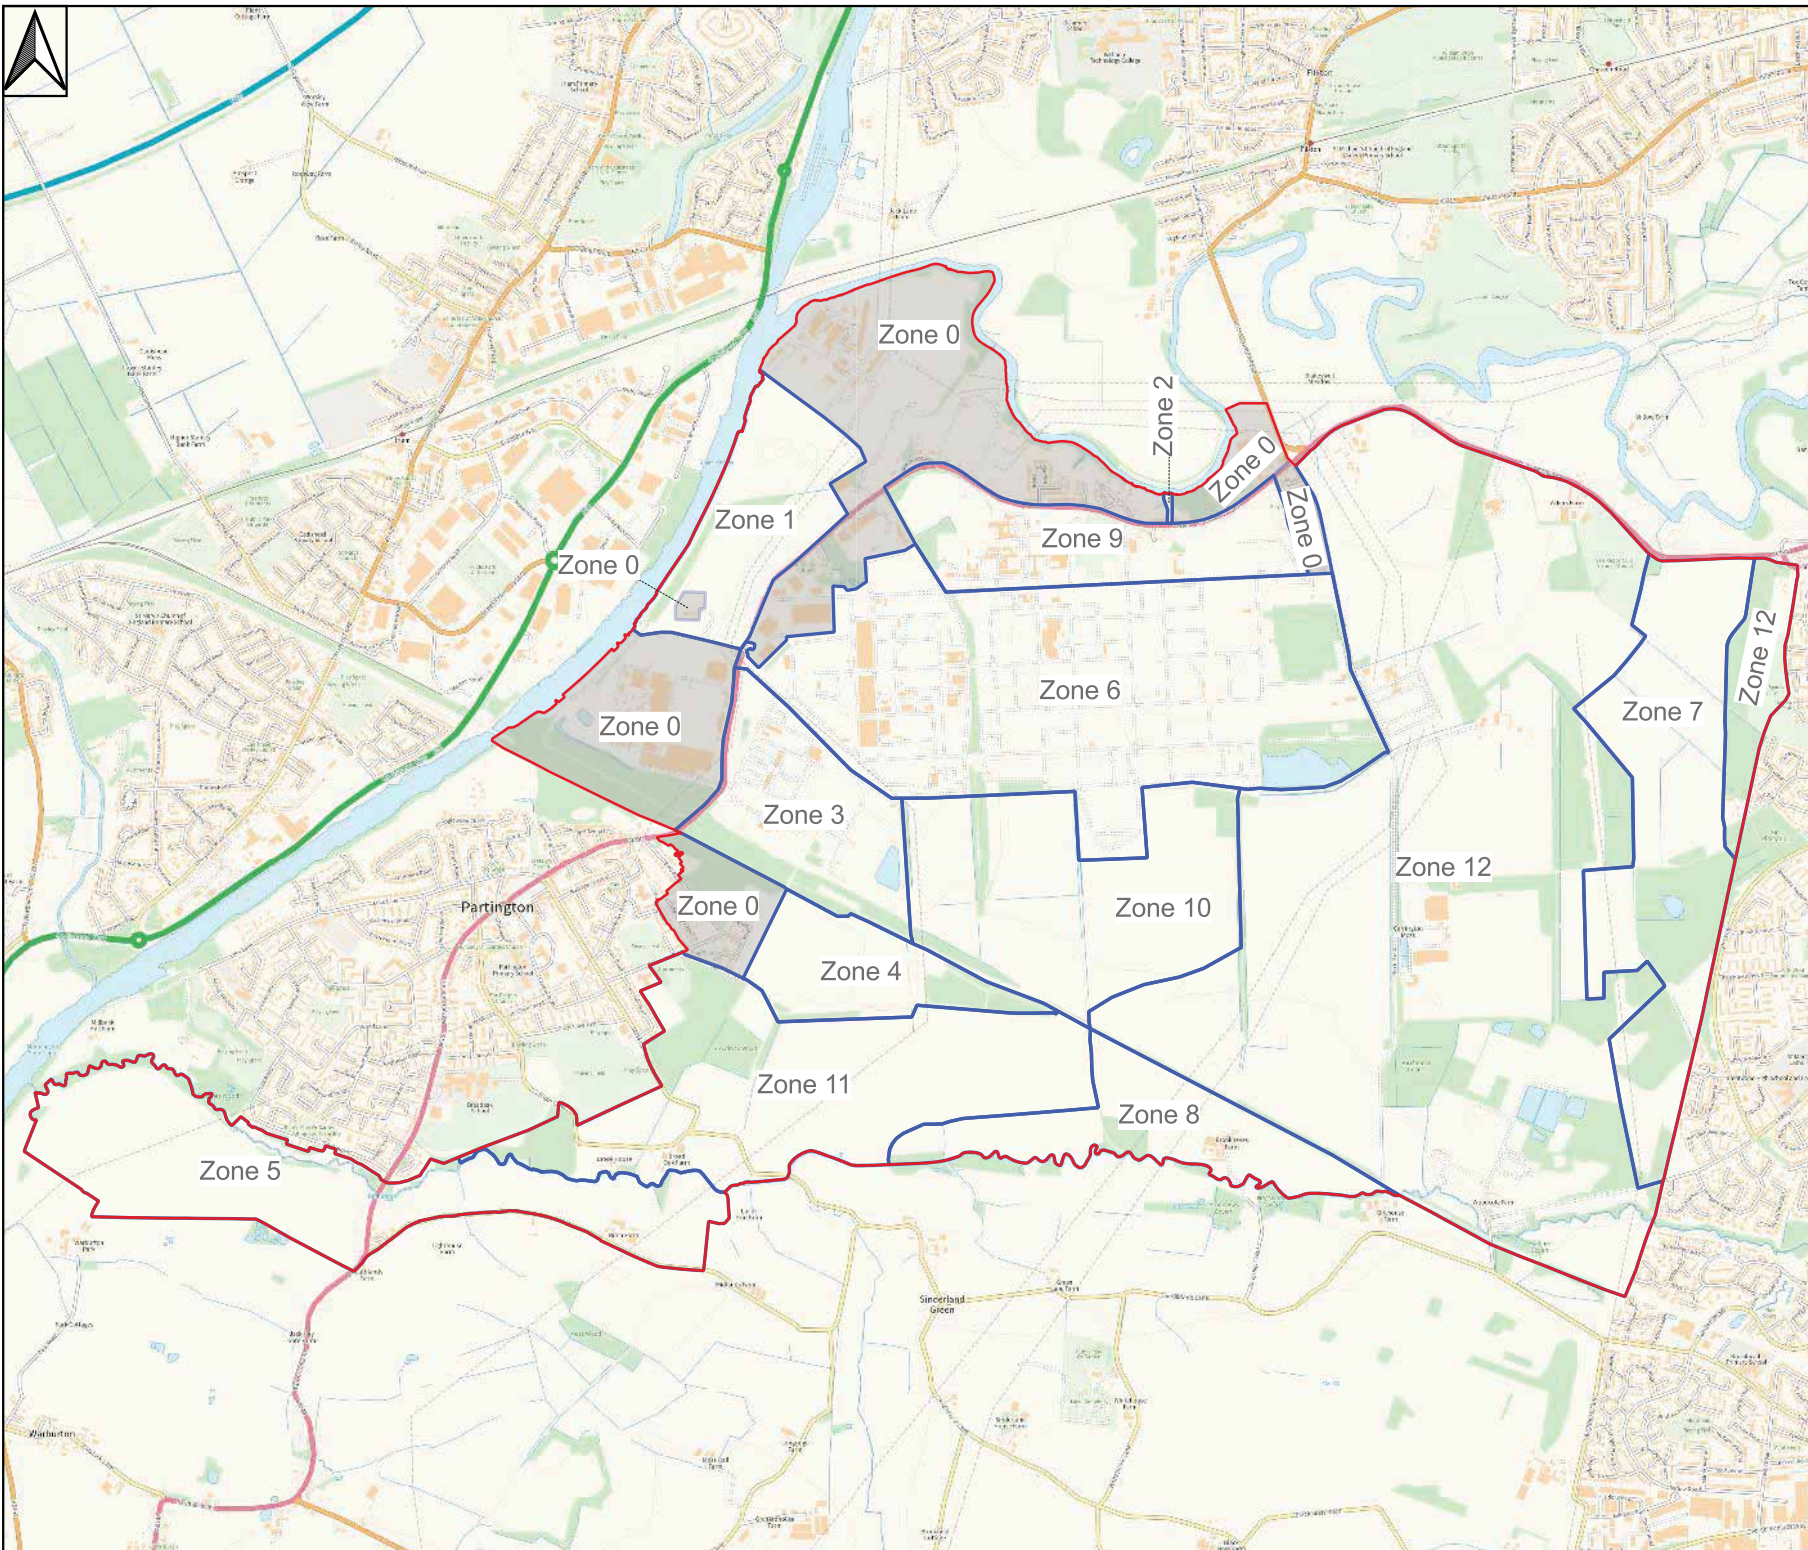

ONE TRAFFORD Amey

New Carrington Ground Investigation - Stage 1

Zonal Plan

Drawing Number: NCGI1-AMEY-HGT-SWI-DR-GE-000002

| Rev | Date | Description of Revisions | Drawn | Chkd | Appr |
|-----|------|--------------------------|-------|------|------|
| | | | | | |
| | | | | | |
| | | | | | |

Status: For Information Suitability: 60

**This map is for reference only.
Do not scale off this map.**


Key

- Scheme Boundary
- Scheme Zones
- Zone 0
- Zones 1-12

Scale 1:27,000

| | | | |
|----------|----|------------|-----------------|
| Designed | JP | Signed: JP | Date 06/11/2024 |
| Drawn | JP | Signed: JP | Date 06/11/2024 |
| Checked | MR | Signed: MR | Date 14/11/2024 |
| Approval | MR | Signed: MR | Date 14/11/2024 |

Contains OS data © Crown Copyright and database right 2024. Contains public sector information licensed under the Open Government Licence v3.0. © Crown copyright and database right 2024 OS 100019422.

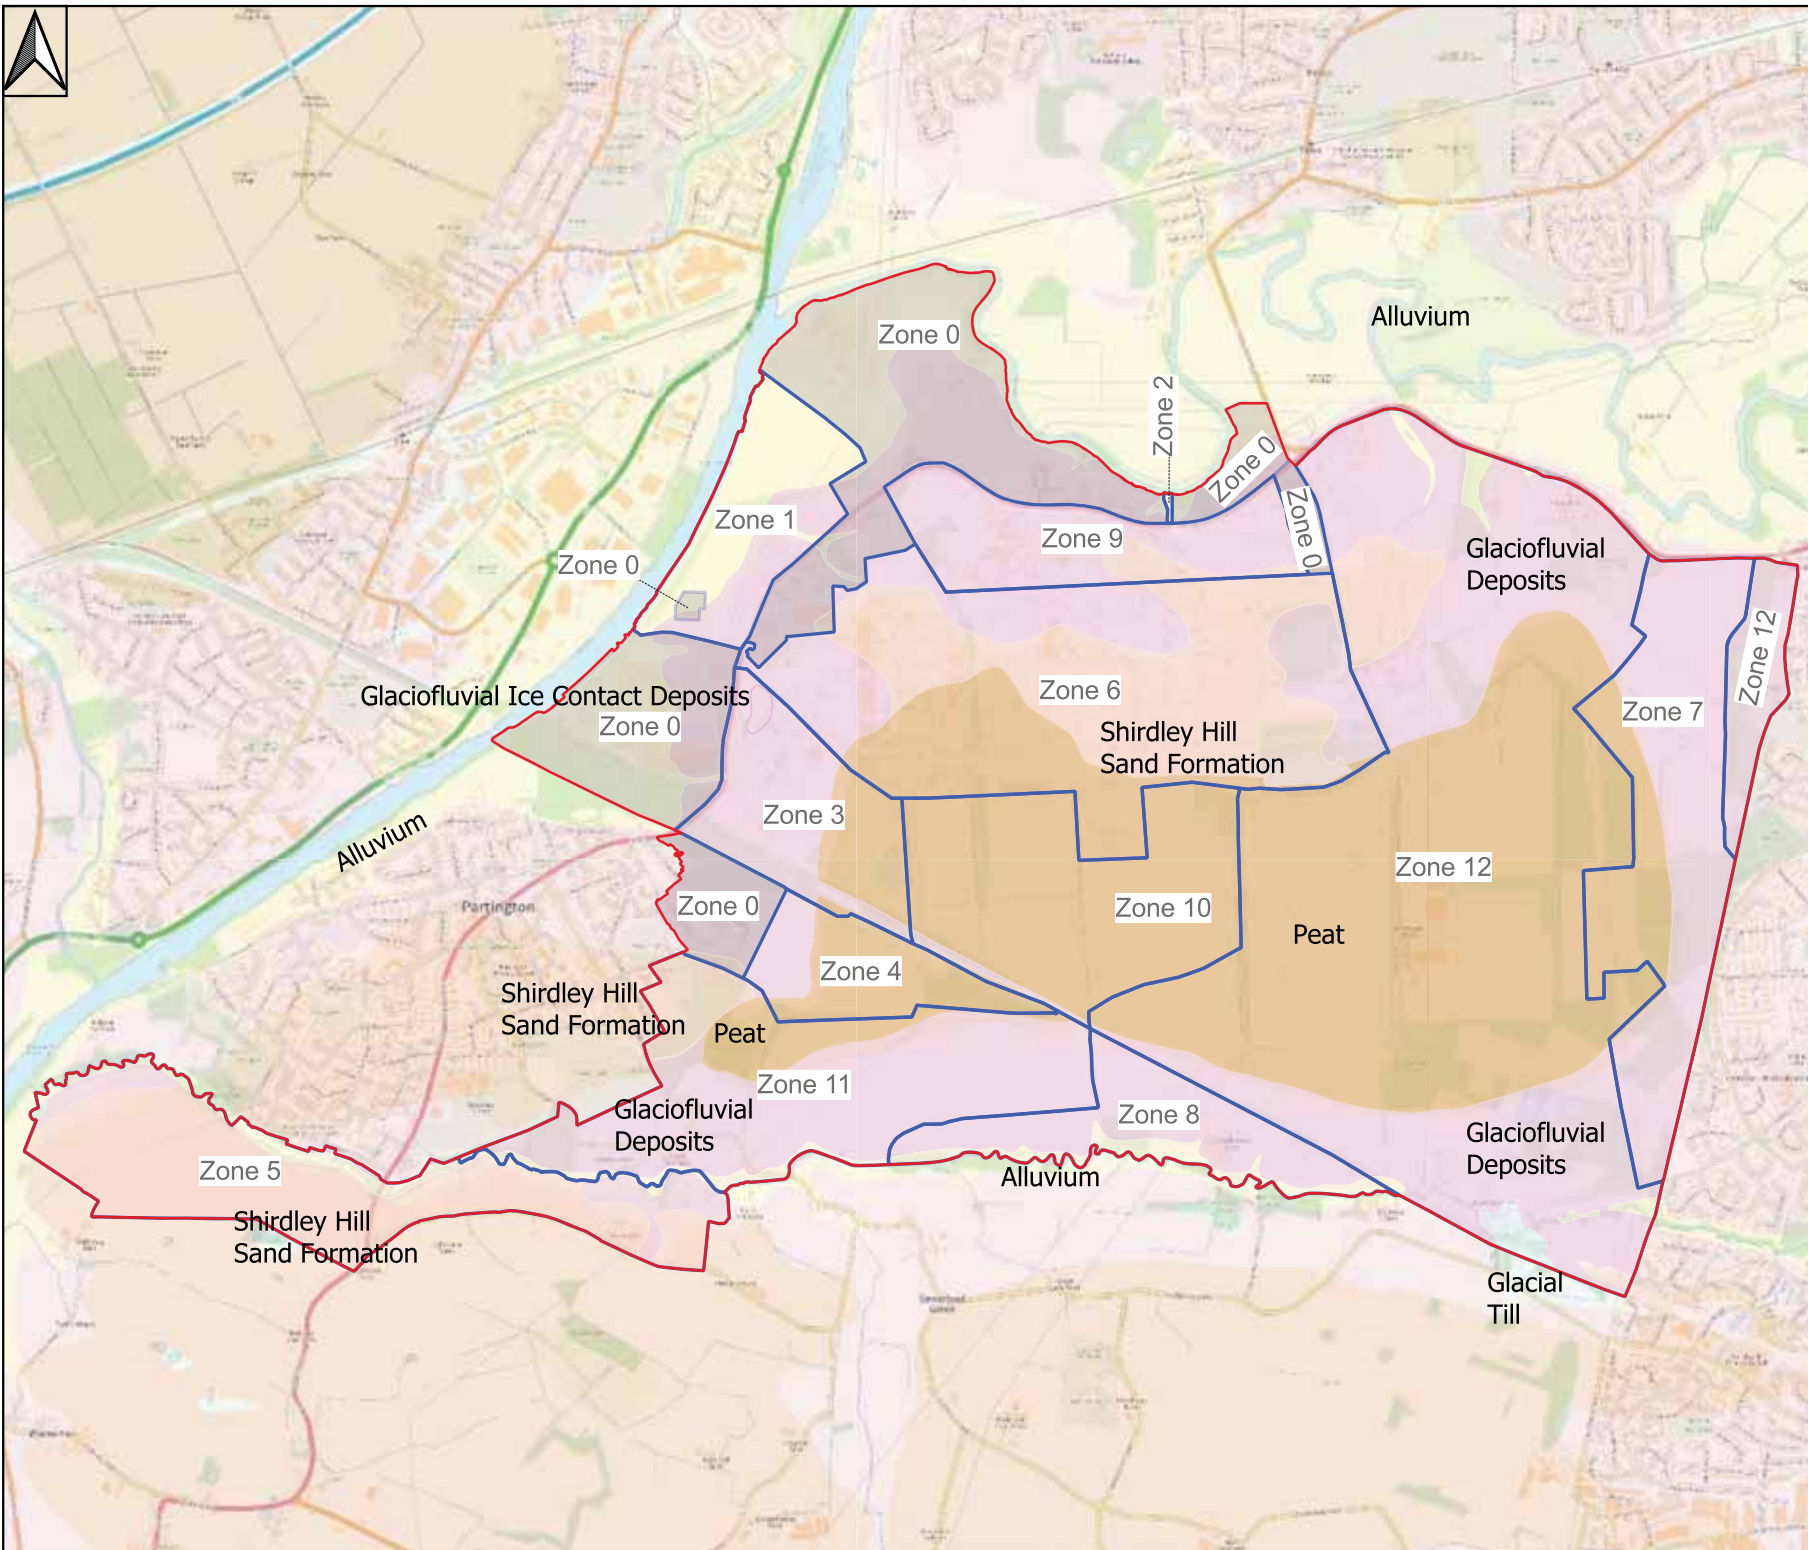

New Carrington Ground Investigation - Stage 1
Superficial Geology Plan

Drawing Number: NCGI1-AMEY-HGT-SWI-DR-GE-000003

| Rev | Date | Description of Revisions | Drawn | Chkd | Appr |
|-----|------|--------------------------|-------|------|------|
| | | | | | |
| | | | | | |
| | | | | | |

Status: For Information Suitability: 60

This map is for reference only.
Do not scale off this map.

Key

- Scheme Boundary
- Scheme Zones
- Zone 0
- Zones 1-12
- Superficial Geology
- Alluvium
- Glaciofluvial Ice Contact Deposits
- Glaciofluvial Sheet Deposits
- Peat
- Shirdley Hill Sand Formation
- Glacial Till

Scale 1:27,000

| | | | |
|----------|----|------------|-----------------|
| Designed | JP | Signed: JP | Date 06/11/2024 |
| Drawn | JP | Signed: JP | Date 06/11/2024 |
| Checked | MR | Signed: MR | Date 14/11/2024 |
| Approval | MR | Signed: MR | Date 14/11/2024 |

Contains OS data © Crown Copyright and database right 2024. Contains public sector information licensed under the Open Government Licence v3.0. © Crown copyright and database right 2024 OS 100019422.

Derived from BGS Digital Data under Licence. British Geological Survey. ©NERC.



New Carrington Ground Investigation - Stage 1

Solid Geology Plan

Drawing Number NCGI1-AMEY-HGT-SWI-DR-GE-000004


| Rev | Date | Description of Revisions | Drawn | Chkd | Appr |
|-----|------|--------------------------|-------|------|------|
| | | | | | |
| | | | | | |
| | | | | | |
| | | | | | |

Status: For Information Suitability: 60

This map is for reference only.
Do not scale off this map.

Key


- Scheme Boundary
- Scheme Zones
- Zone 0
- Zones 1-12
- Faults
- Helsby Sandstone Formation
- Sidmouth Mudstone Formation
- Tarporley Siltstone Formation
- Wilmslow Sandstone Formation

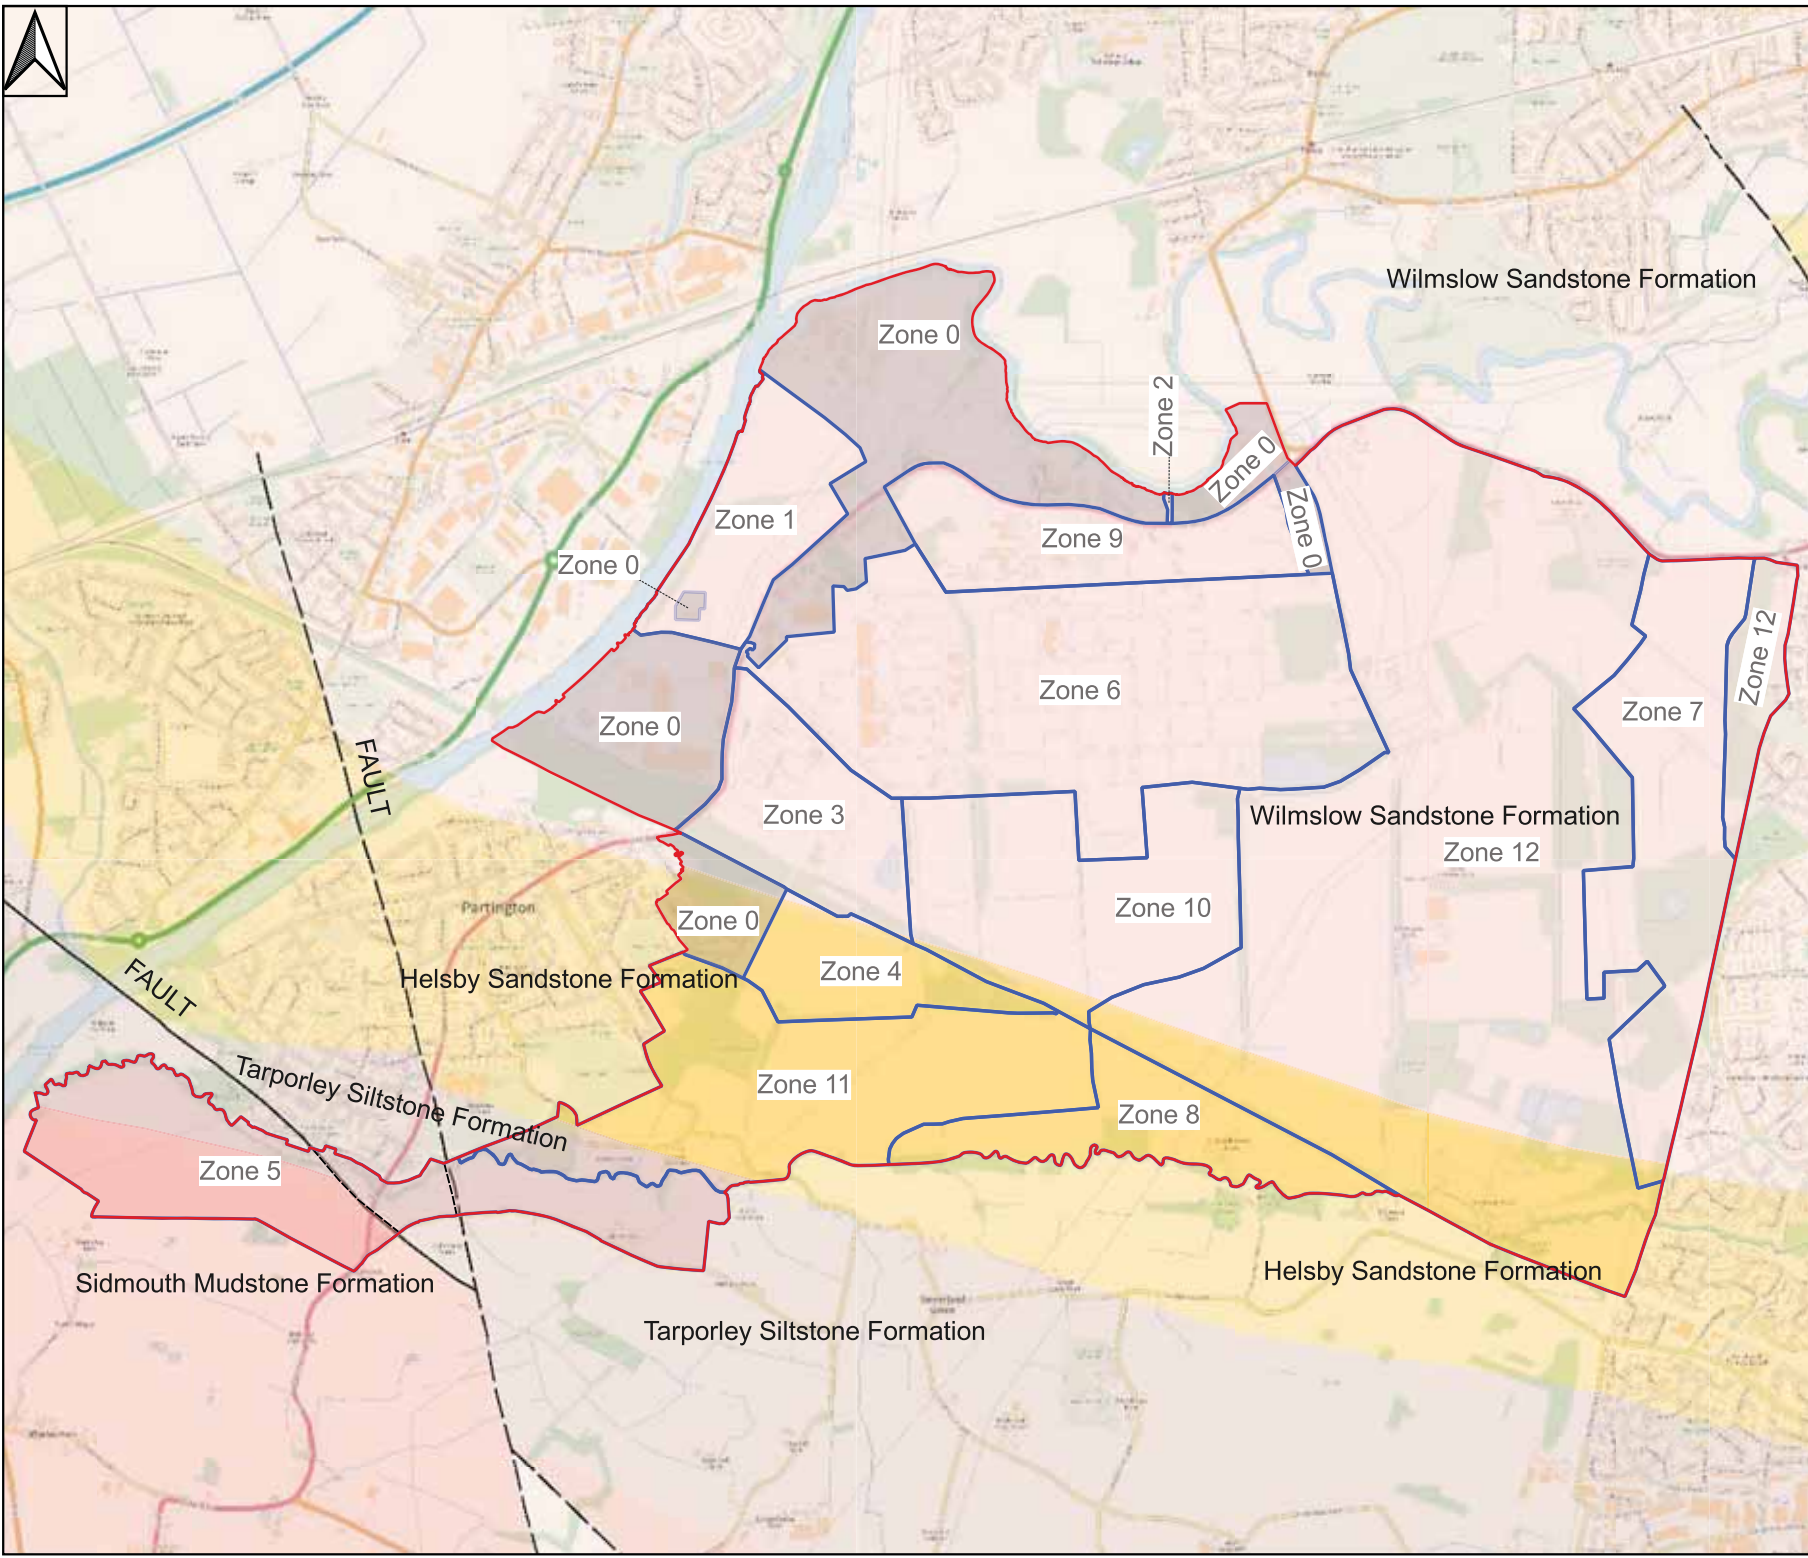

Scale 1:27,000

| | | | |
|----------|----|------------|-----------------|
| Designed | JP | Signed: JP | Date 06/11/2024 |
| Drawn | JP | Signed: JP | Date 06/11/2024 |
| Checked | MR | Signed: MR | Date 24/11/2024 |
| Approval | MR | Signed: MR | Date 24/11/2024 |

Contains OS data © Crown Copyright and database right 2024. Contains public sector information licensed under the Open Government Licence v3.0. © Crown copyright and database right 2024 OS 100019422.
 Derived from BGS Digital Data under Licence. British Geological Survey. ©NERC.

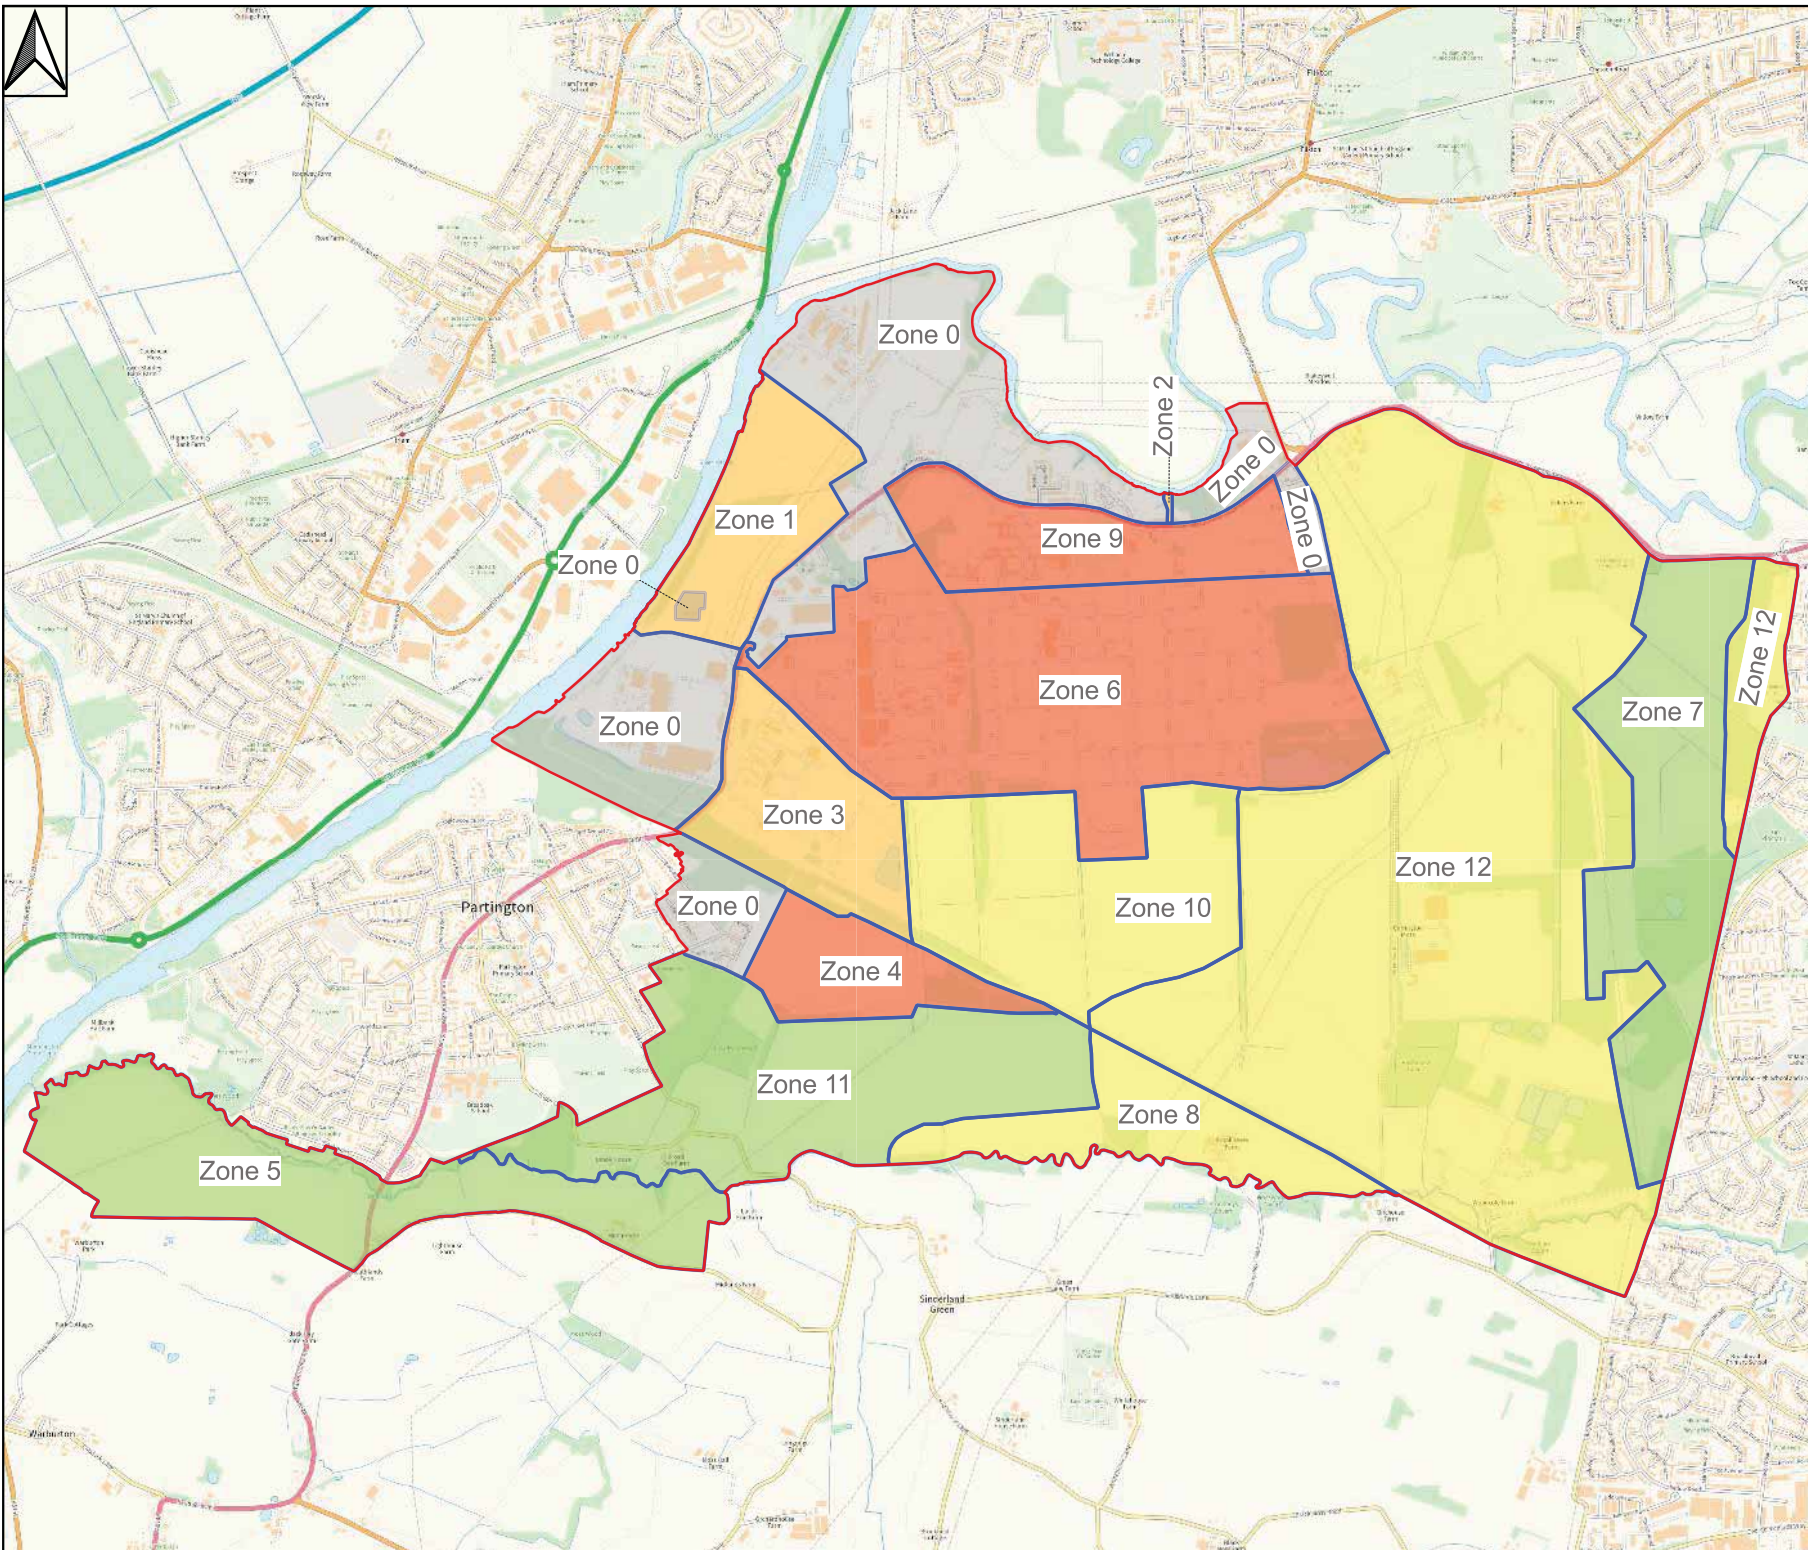

ONE TRAFFORD Amey

New Carrington Ground Investigation - Stage 1

Land Contamination Risk Plan

Drawing Number: NCG11-AMEY-HGT-SWI-DR-GE-000005

| Rev | Date | Description of Revisions | Drawn | Chkd | Appr |
|-----|------|--------------------------|-------|------|------|
| | | | | | |
| | | | | | |
| | | | | | |

Status: For Information Suitability: 60

**This map is for reference only.
Do not scale off this map.**


Key

- Scheme Boundary
- Scheme Zones
- Zone 0
- Zones 1-12
- Land Contamination Score (%)
- 0 - 26
- 26 - 51
- 51 - 74
- 74 - 100

Scale 1:27,000

| | | | |
|----------|----|------------|-----------------|
| Designed | JP | Signed: JP | Date 06/11/2024 |
| Drawn | JP | Signed: JP | Date 06/11/2024 |
| Checked | MR | Signed: MR | Date 14/11/2024 |
| Approval | MR | Signed: MR | Date 14/11/2024 |

Contains OS data © Crown Copyright and database right 2024. Contains public sector information licensed under the Open Government Licence v3.0. © Crown copyright and database right 2024 OS 100019422.

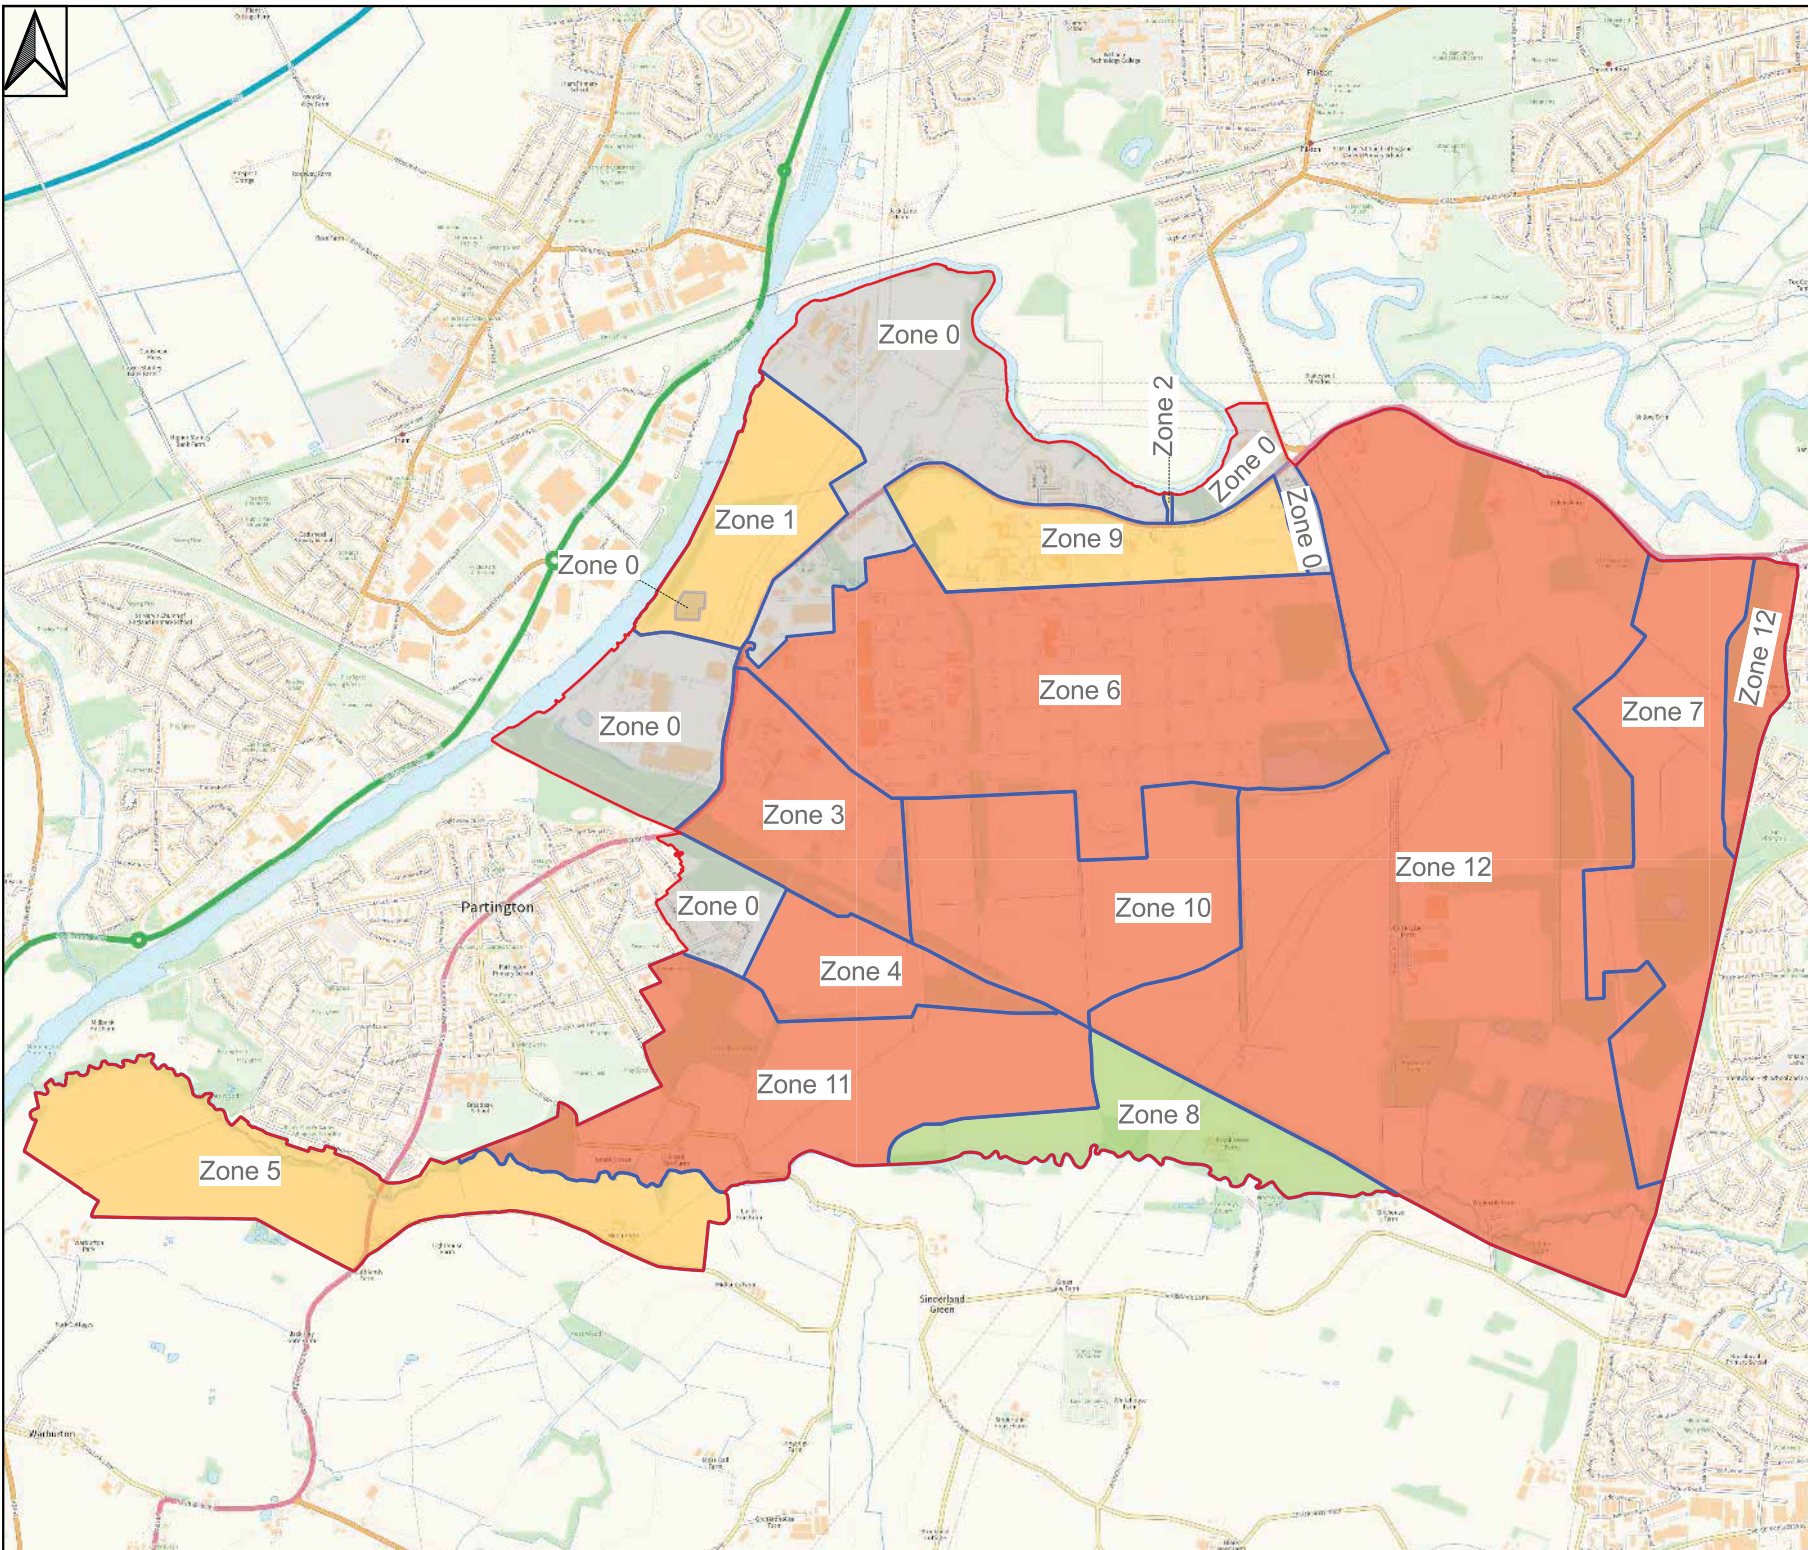

ONE TRAFFORD Amey

New Carrington Ground Investigation - Stage 1
Geotechnical Risk Plan

Drawing Number: NCGI1-AMEY-HGT-SWI-DR-GE-000006

| Rev | Date | Description of Revisions | Drawn | Chkd | Appr |
|-----|------|--------------------------|-------|------|------|
| | | | | | |
| | | | | | |
| | | | | | |

Status: For Information Suitability: 60

This map is for reference only.
Do not scale off this map.

Key

- Scheme Boundary
- Scheme Zones
- Zone 0
- Zone 1 - 12
- Geotechnical Risk Score (%)
- 0 - 26
- 26 - 51
- 51 - 74
- 74 - 100

Scale 1:27,000

| | | | |
|----------|----|------------|-----------------|
| Designed | JP | Signed: JP | Date 06/11/2024 |
| Drawn | JP | Signed: JP | Date 06/11/2024 |
| Checked | MR | Signed: MR | Date 14/11/2024 |
| Approval | MR | Signed: MR | Date 14/11/2024 |

Contains OS data © Crown Copyright and database right 2024. Contains public sector information licensed under the Open Government Licence v3.0. © Crown copyright and database right 2024 OS 100019422.



- Legend**
- Red Line Boundary
 - 2000m Buffer
 - Site of Importance for Nature Conservation
 - Sites of Biological Importance (SBIs)



| | | | |
|-----|-----------------|----|------------|
| P01 | INITIAL VERSION | AC | 06/12/2023 |
| Rev | Detail | By | Date |

| Revisions | | | |
|---------------------|--|--|--|
| Original Version | | | |
| Drawn: Adam Cooper | | | |
| Design: Adam Cooper | | | |
| Date: 13/12/2023 | | | |

Checked by:
Peadar Kelly

Approved by:
Kieran Fitzsimmons



Project Name
CARRINGTON RELIEF ROAD

Drawing Title
NON-STATUTORY DESIGNATED SITES

Grid Reference: British National Grid
Original Drawing Size: A3 Dimensions: M
Scale: 1:30,000 Copyright in this design © Amey

Drawing No: CO00201460-R00-68 Rev: P01

